


DATE	
NO.	
AREAS CHECKED	
NOTE BOOK	
TEMPLATE	
SURVEY PLOTTED	
ORIGINAL SURVEY	

DATE	
NO.	
AREAS CHECKED	
NOTE BOOK	
TEMPLATE	
SURVEY PLOTTED	
ORIGINAL SURVEY	

F.A. RTE.	SECTION	COUNTY	TOTAL SHEETS	SHEET NO.
266I	00-00095-II-BR	LAKE	28	27
STA. 116+00.00	TO STA. 117+50.00			
C-9-169-00	ILLINOIS	CONTRACT NO.: 83789		

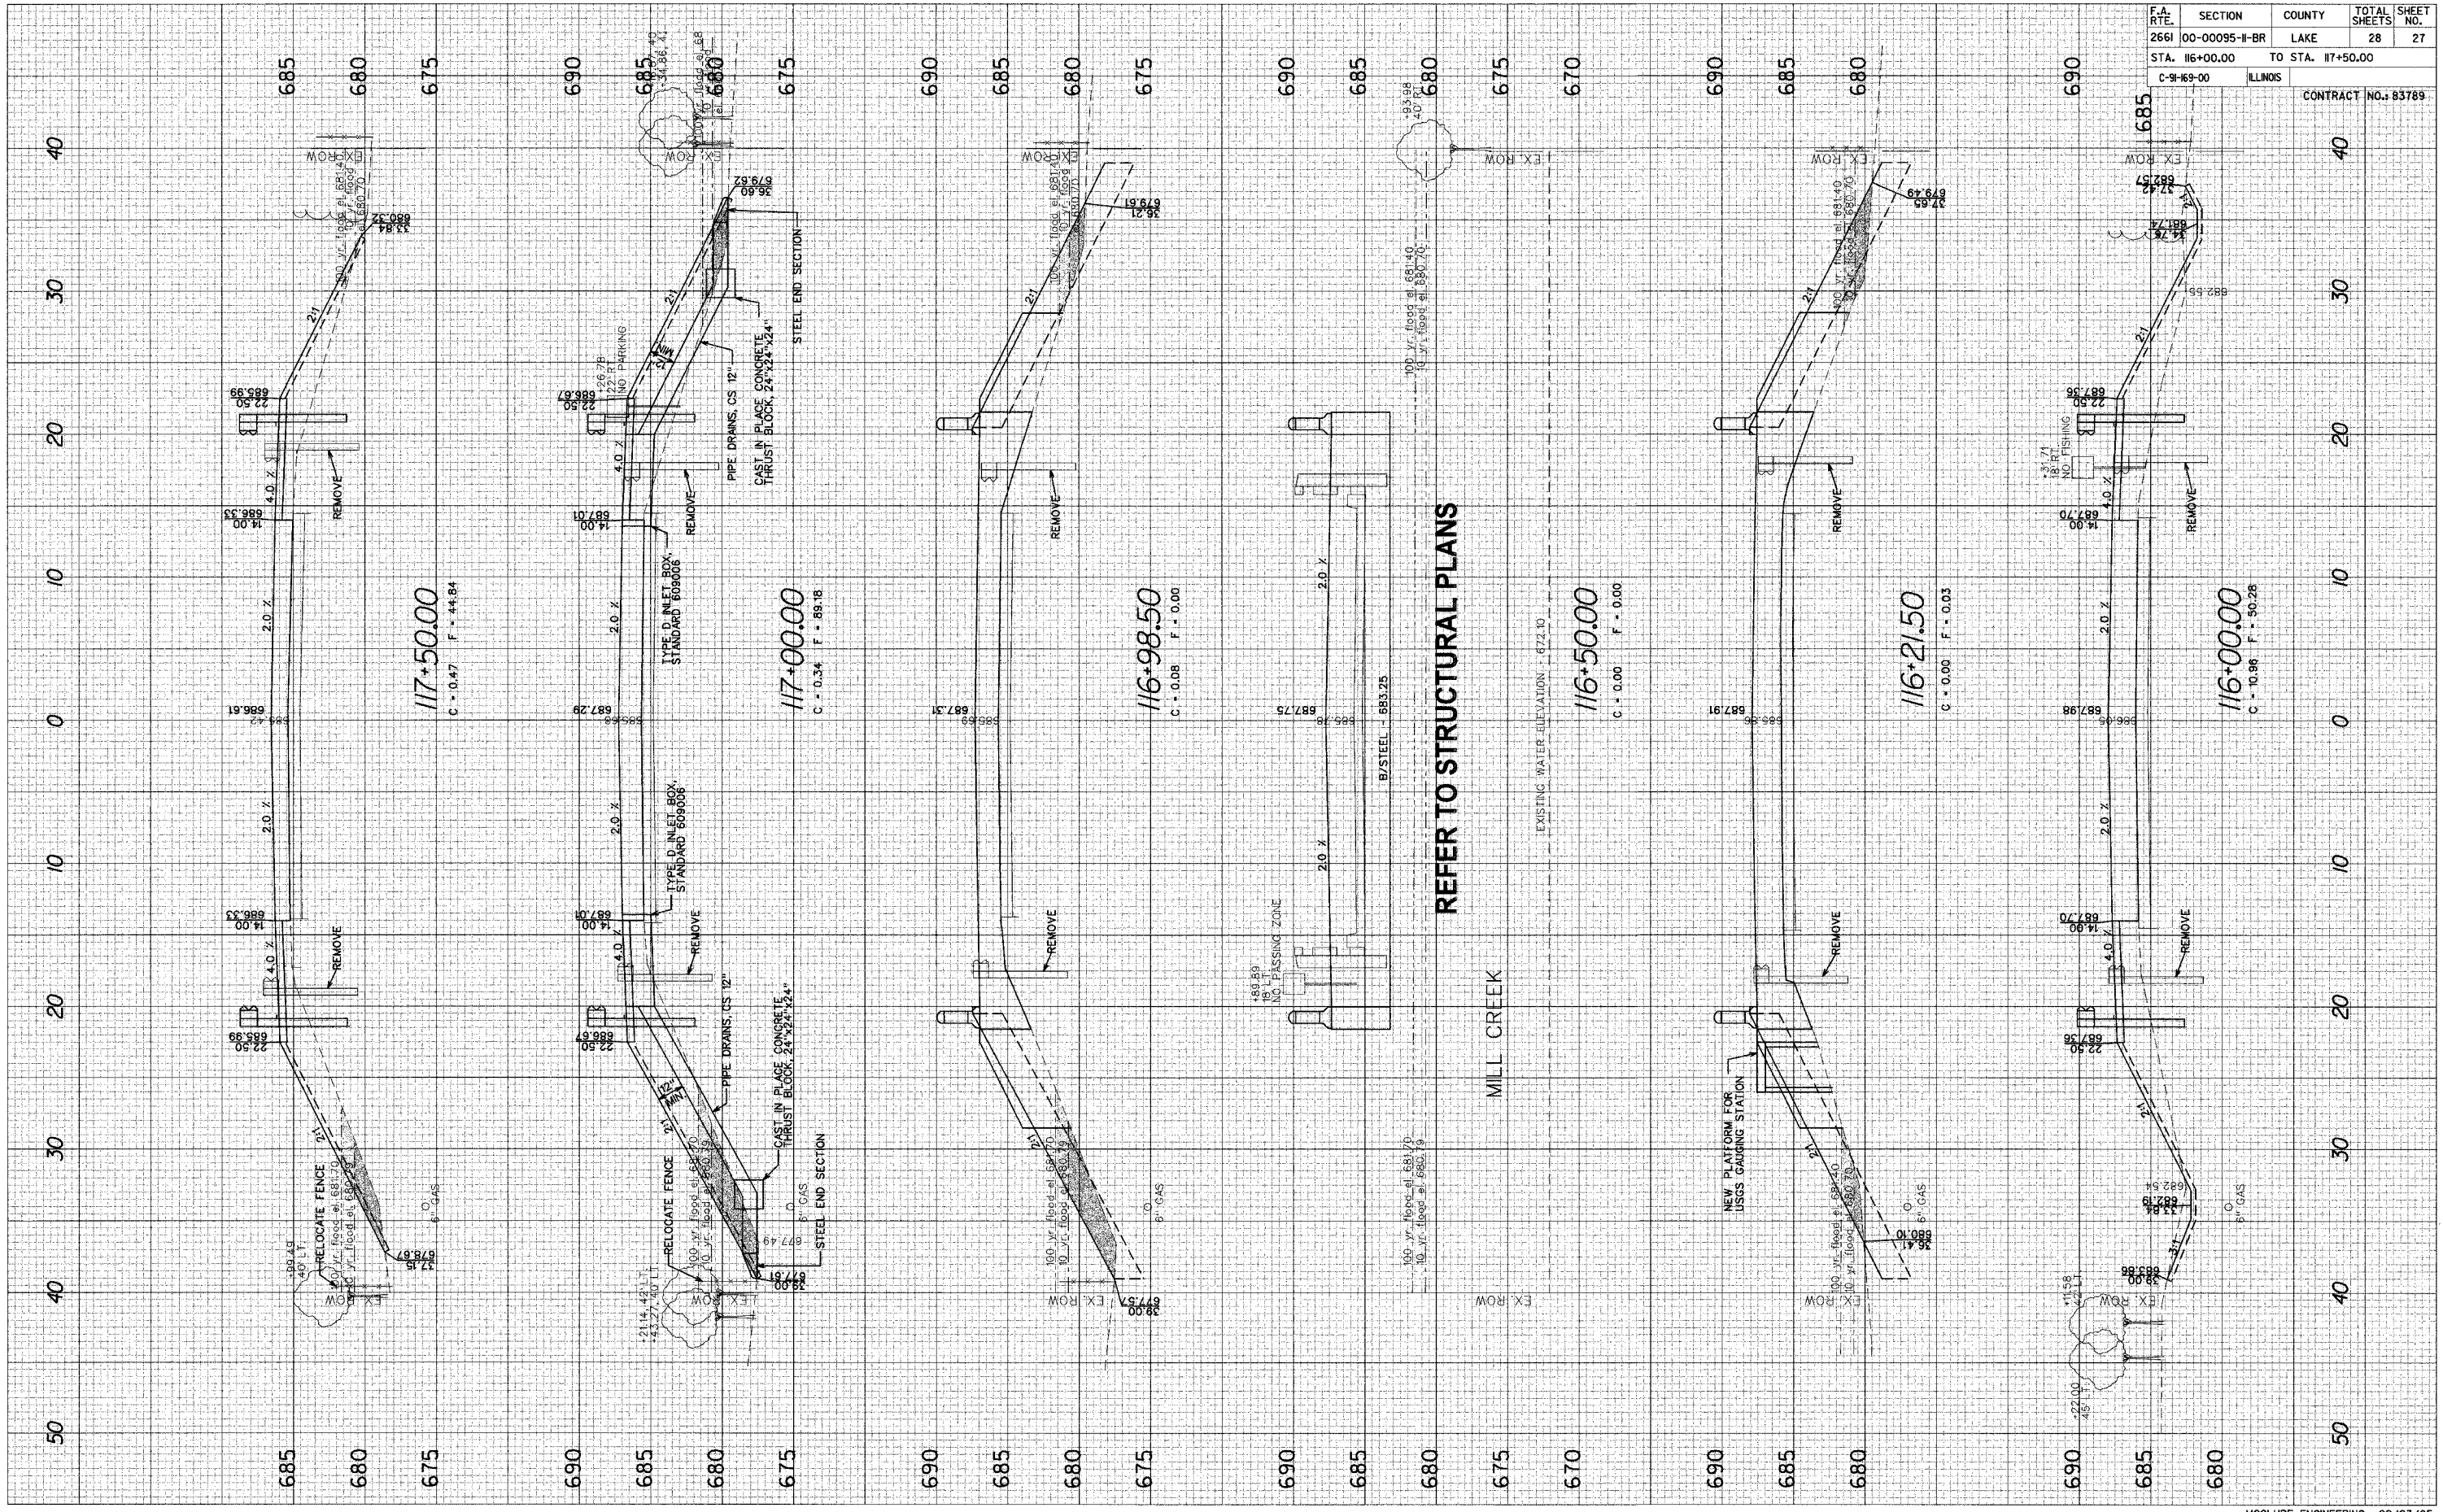

REFER TO STRUCTURAL PLANS

MILL CREEK