


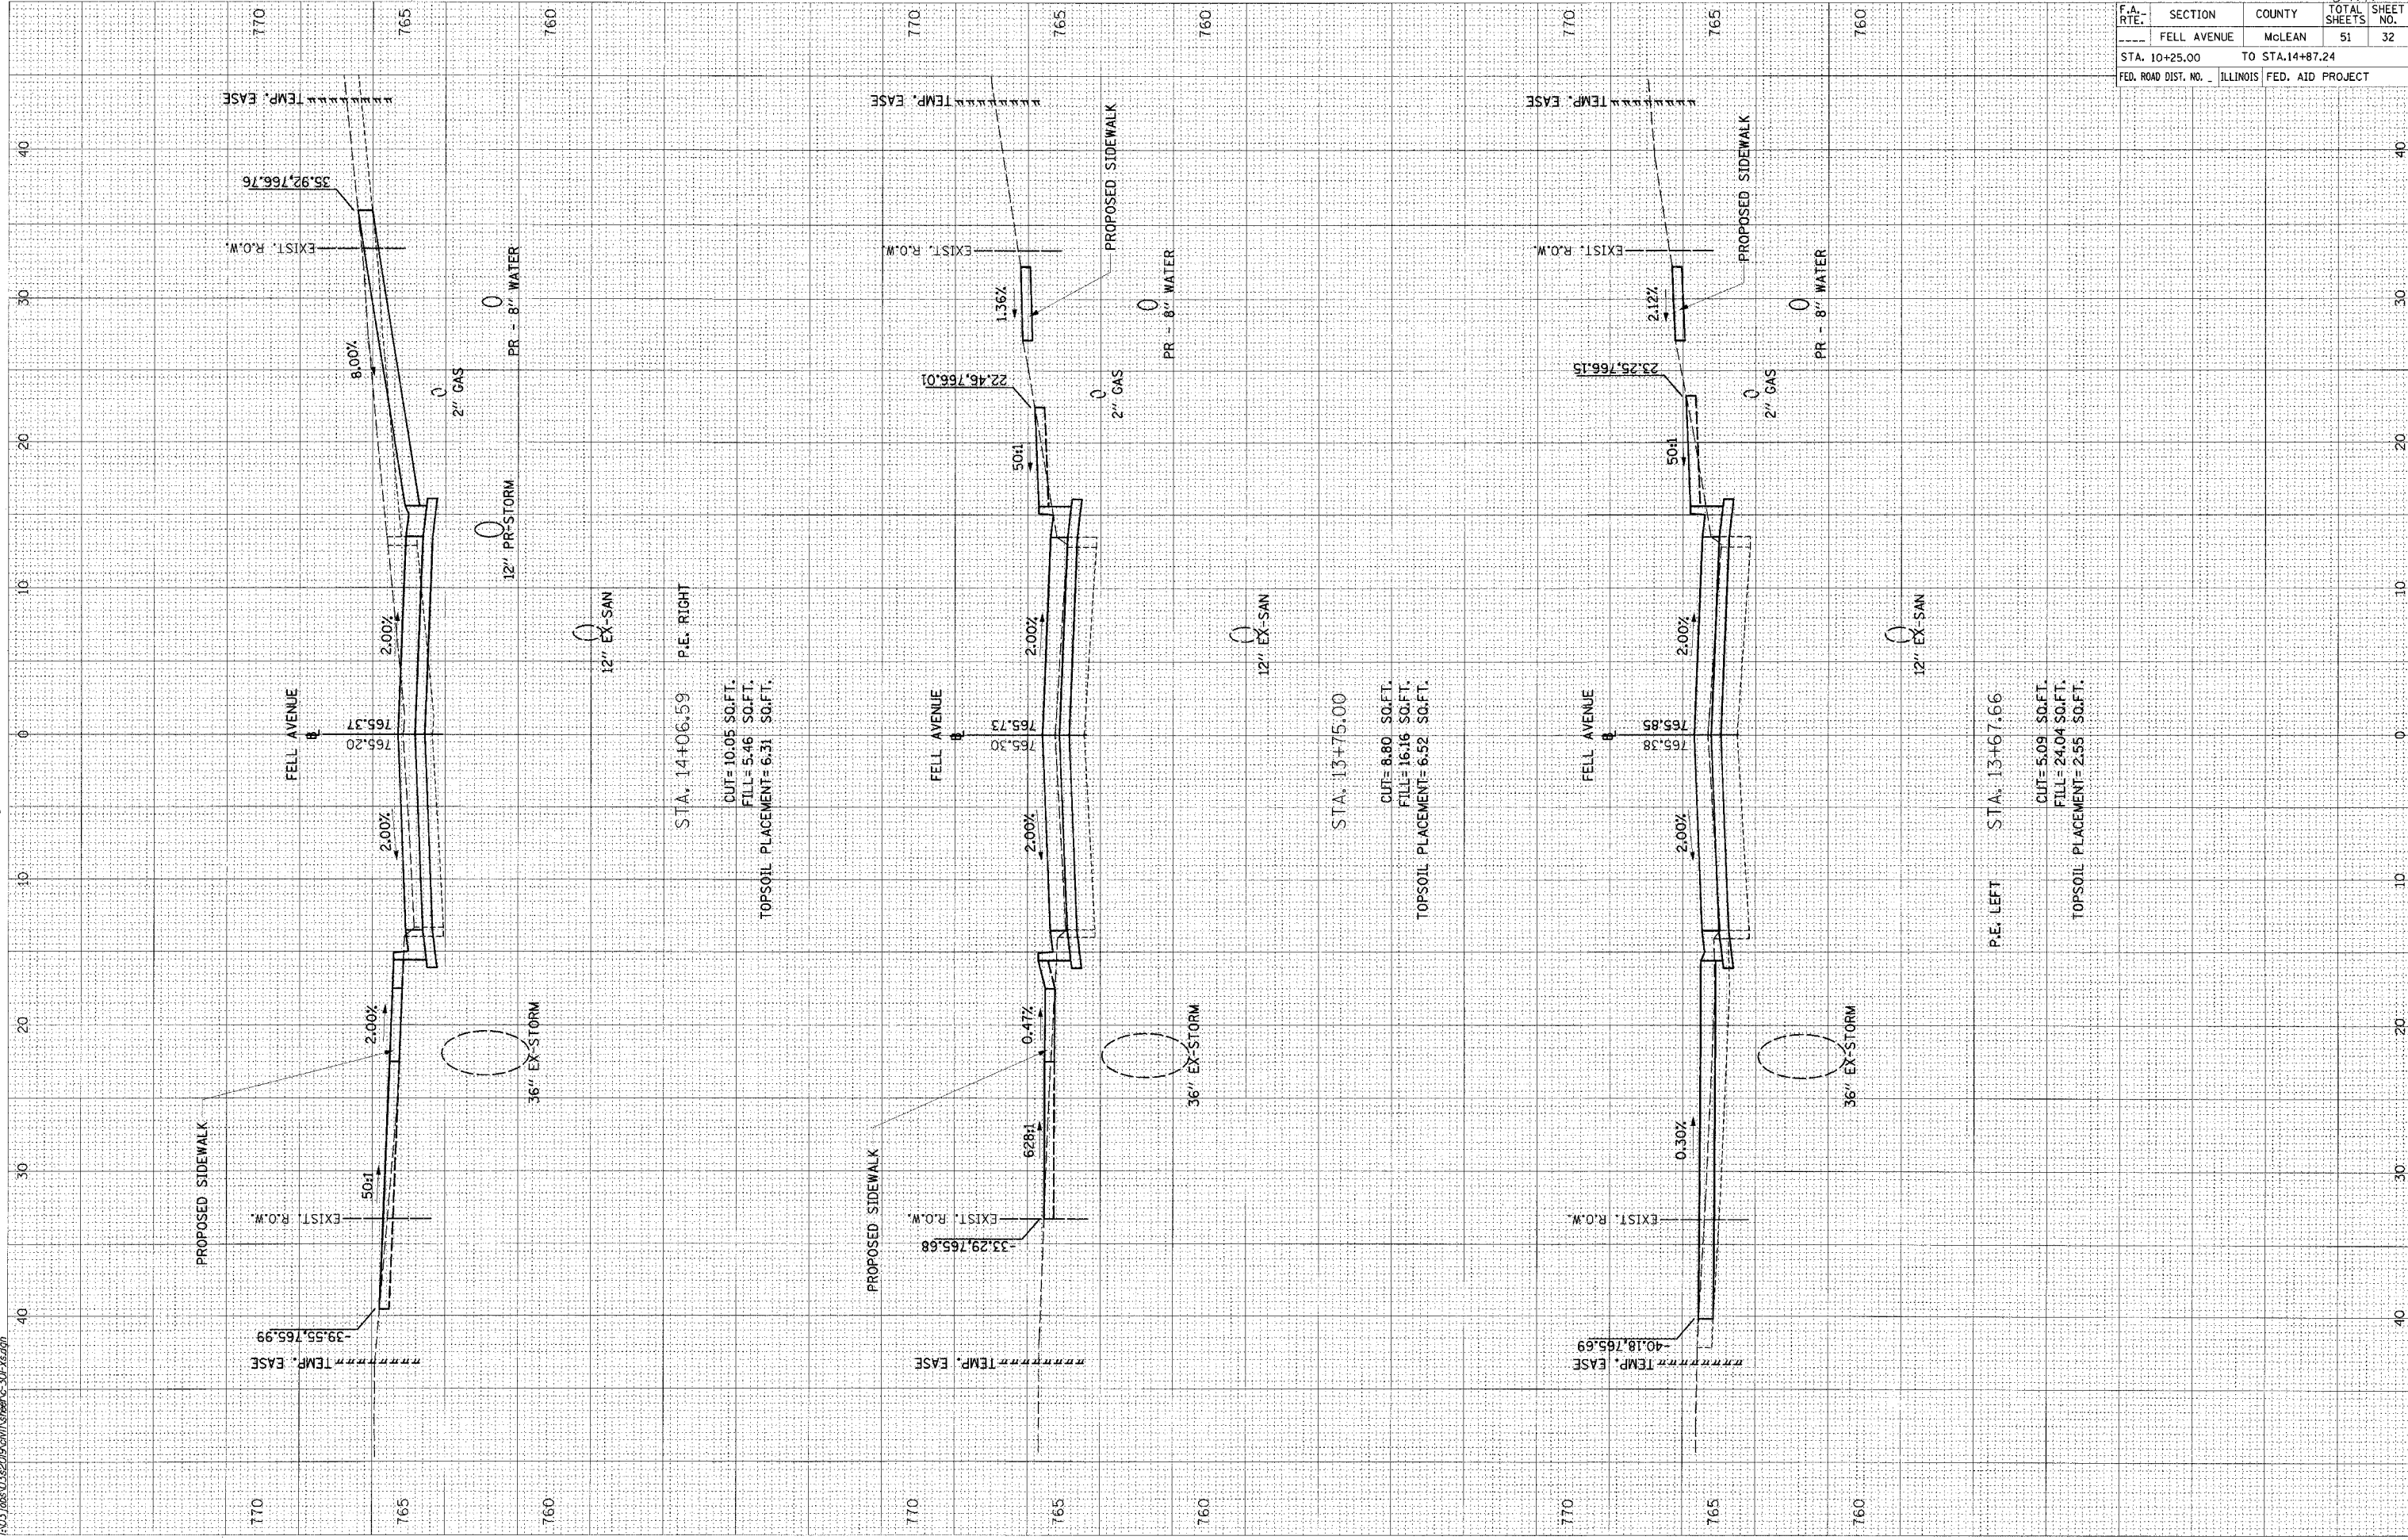

02/03/2005
P:\02\05\0520\0520.dwg\sheetc-301-16a.dwg



F.A. RTE.	SECTION	COUNTY	TOTAL SHEETS	SHEET NO.
---	FELL AVENUE	McLEAN	51	32
STA. 10+25.00		TO STA. 14+87.24		
FED. ROAD DIST. NO. _ ILLINOIS		FED. AID PROJECT		

87250