


F.A. RTE.	SECTION	COUNTY	TOTAL SHEETS	SHEET NO.
----	FELL AVENUE	McLEAN	51	37
STA. 10+25.00		TO STA. 14+87.24		
FED. ROAD DIST. NO. -		ILLINOIS	FED. AID PROJECT	

50 40 30 20 10 0 10 20 30 40 50

770 765 760


770 765 760

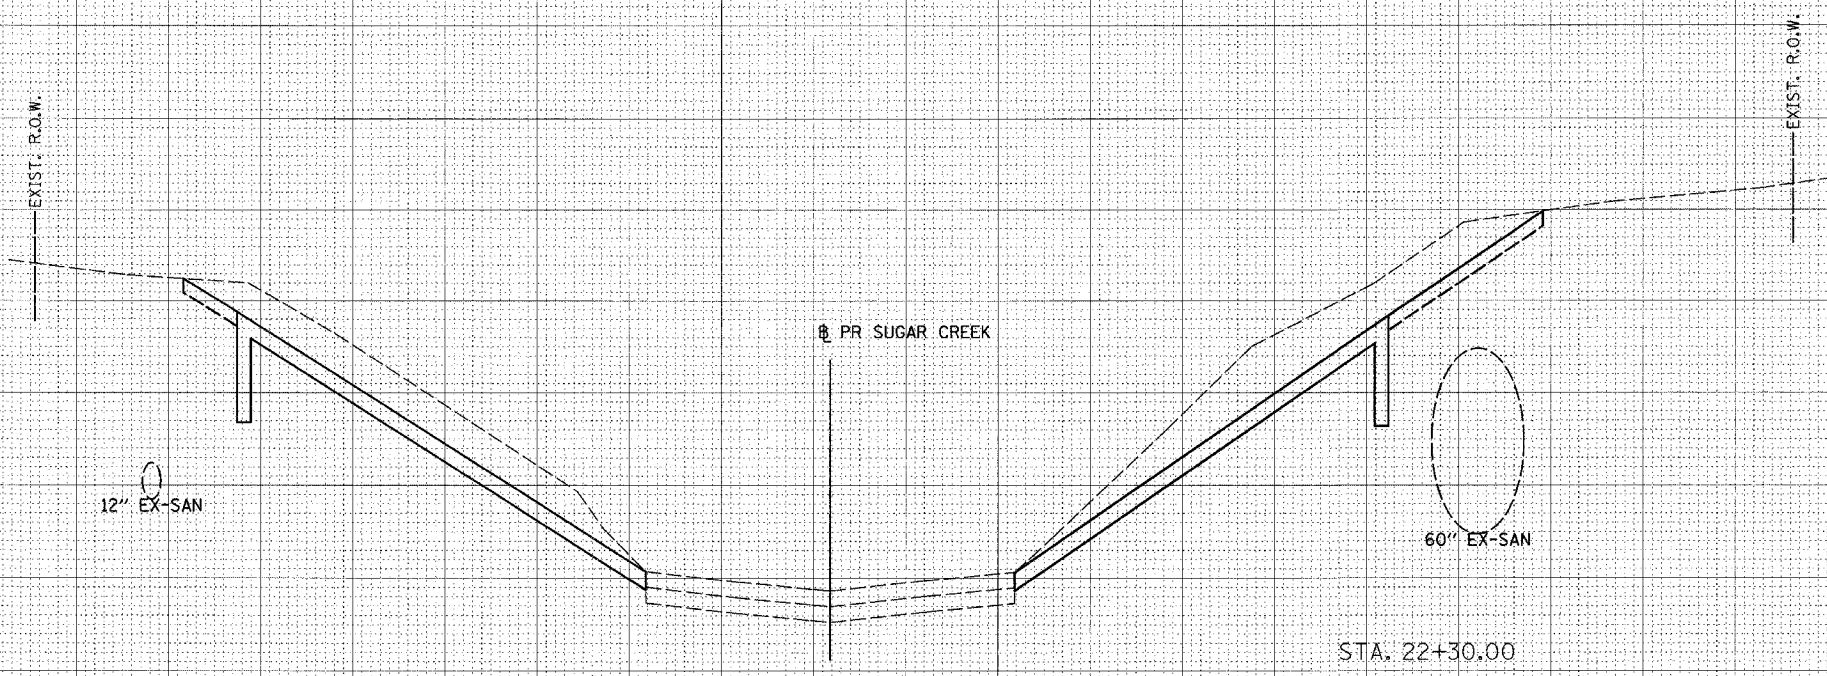

STA. 22+30.00  
 CUT= 79.11 SQ.FT.  
 FILL= 16.75 SQ.FT.  
 TOPSOIL PLACEMENT= 4.53 SQ.FT.

770 765 760

770 765 760

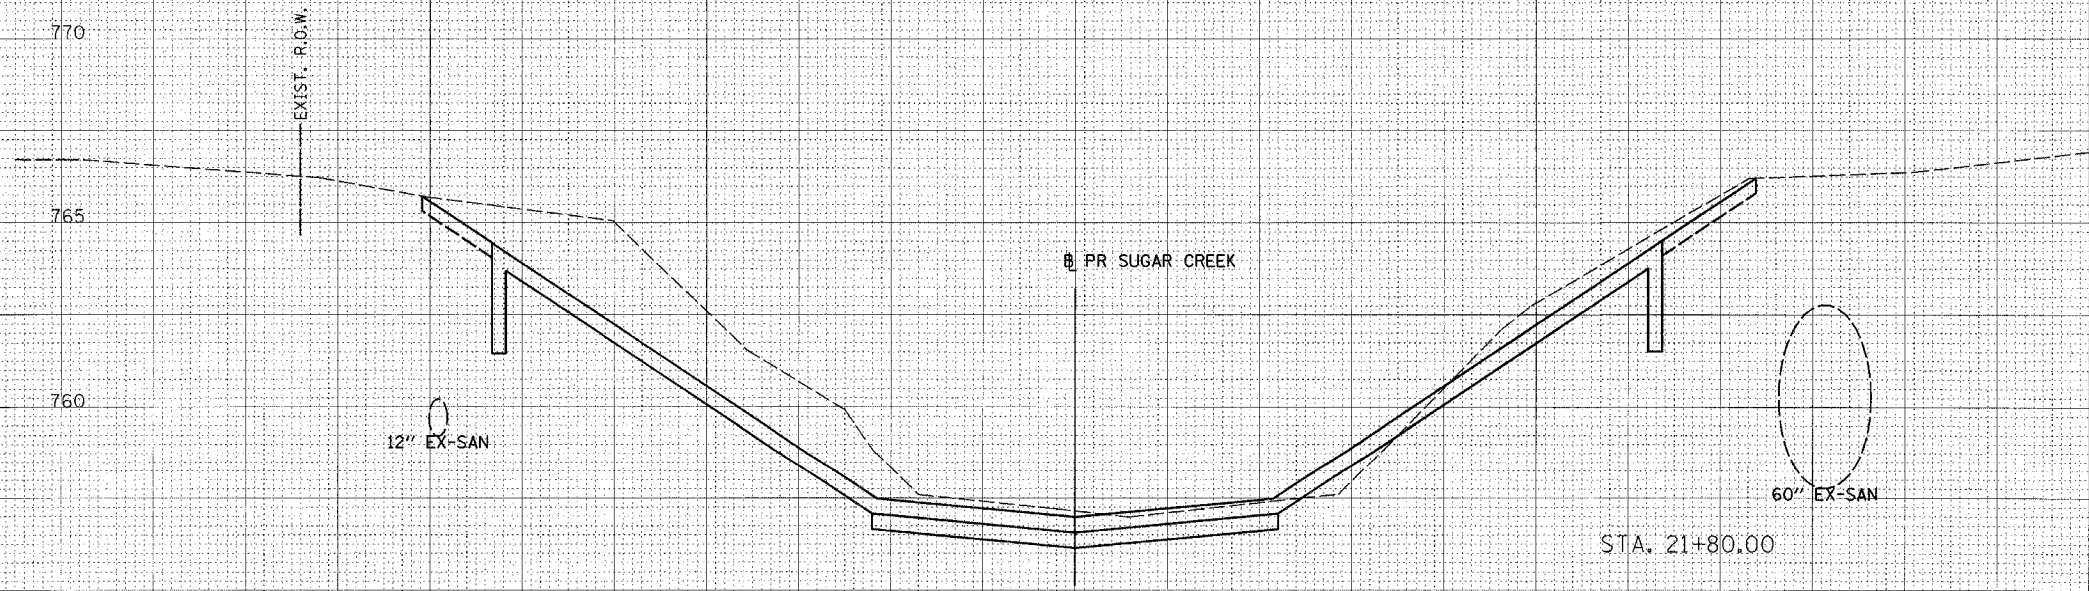

STA. 21+80.00  
 CUT= 47.68 SQ.FT.  
 FILL= 1.45 SQ.FT.  
 TOPSOIL PLACEMENT= 3.56 SQ.FT.

50 40 30 20 10 0 10 20 30 40 50



© Copyright Hanson Professional Services Inc. 2005

02/03/2005  
 A:\03\1005\03&2019\cvt\11\11\ref\10-302-rs.dwg