



EAST GRANT STREET

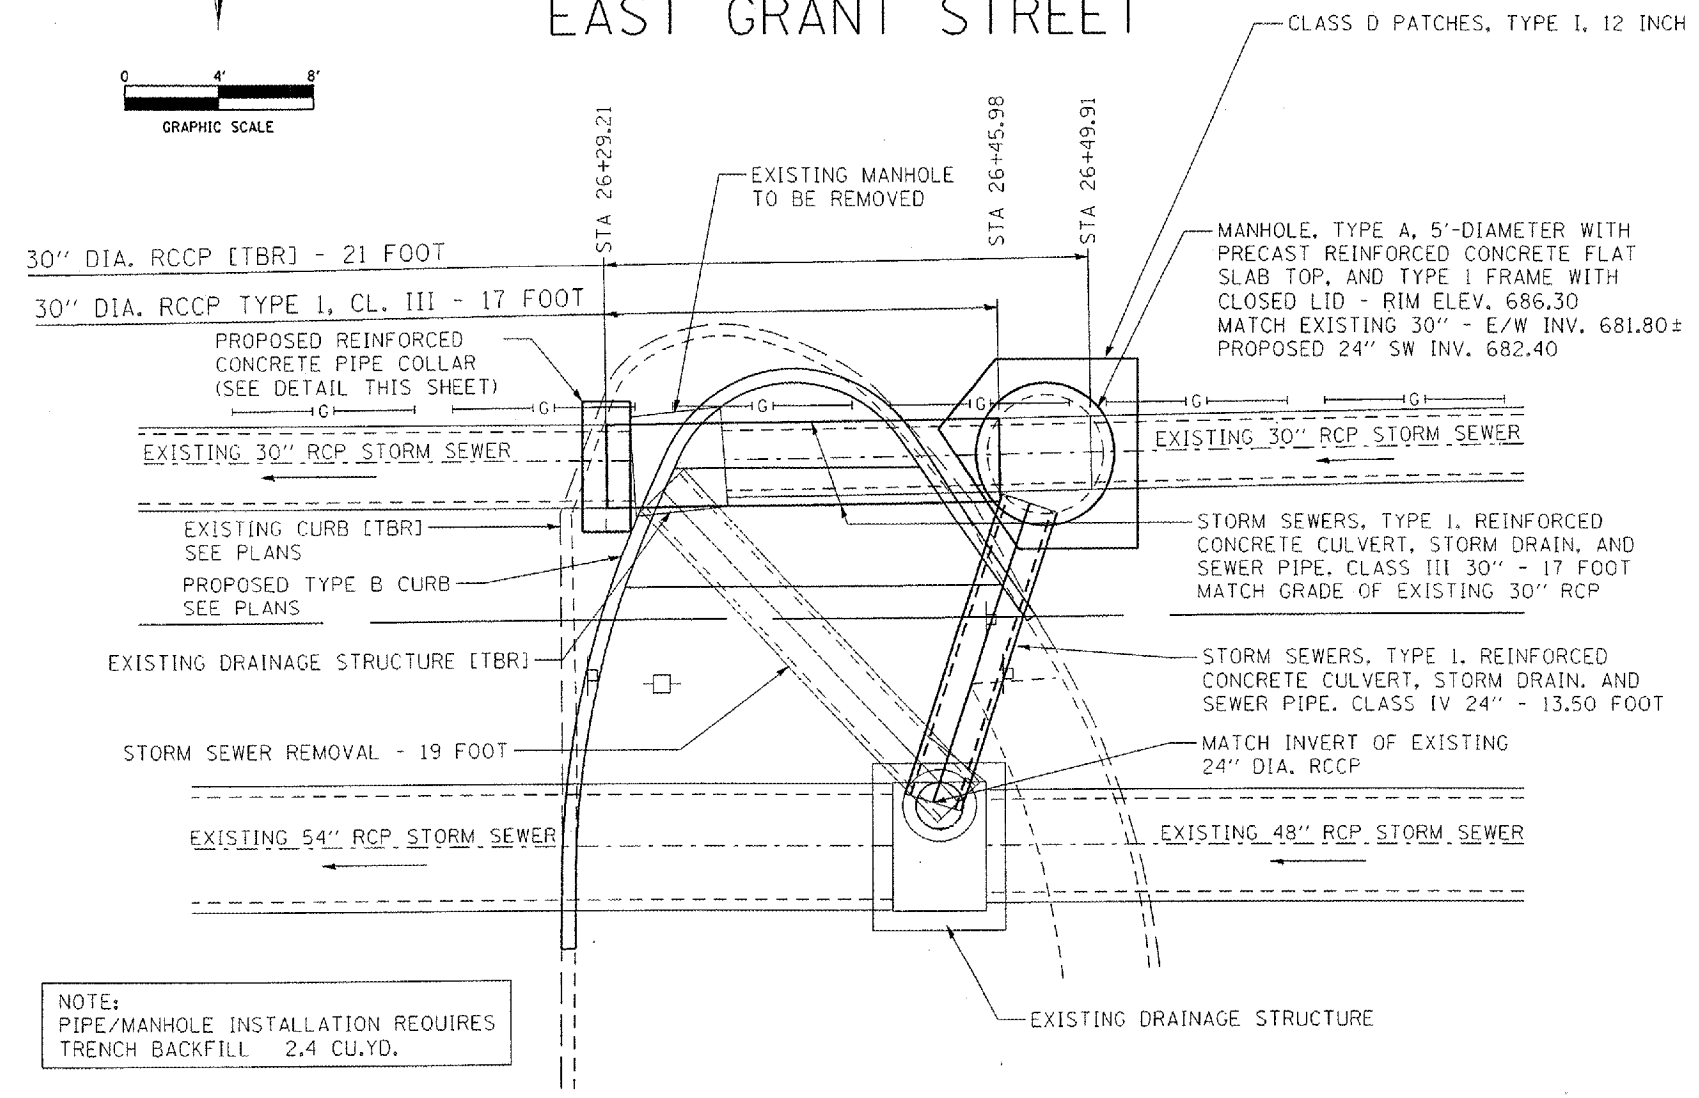

NOTE:
 PIPE/MANHOLE INSTALLATION REQUIRES
 TRENCH BACKFILL 2.4 CU.YD.

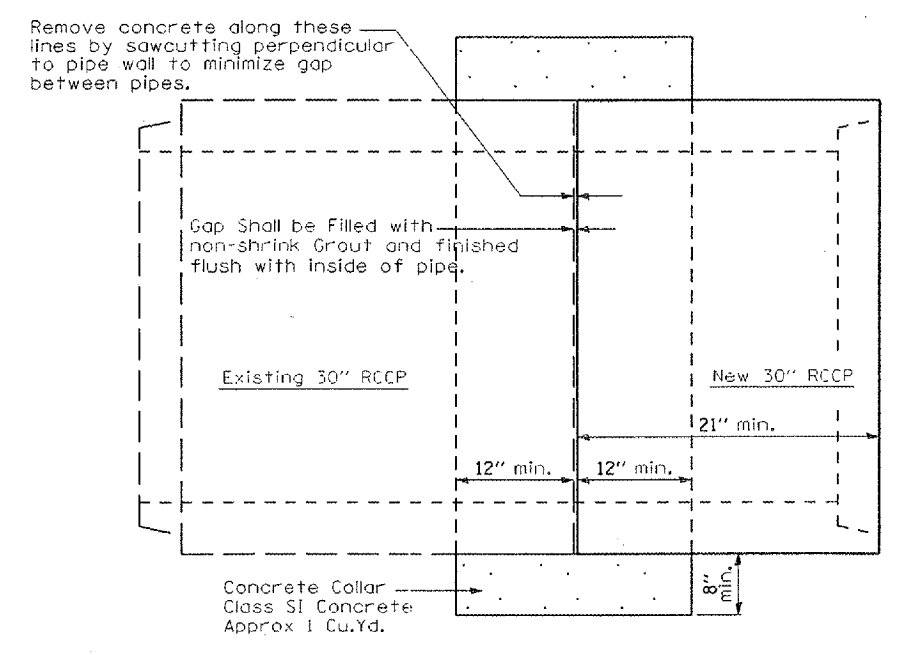

PLAN
 (Not to Scale)

REINFORCED CONCRETE PIPE COLLAR

DRAWN BY <u>D.B.H.</u> CHECKED BY <u>M.G.M.</u> APPROVED BY <u>W.J.S.</u> DATE <u>JANUARY, 2005</u>	CONSTRUCTION DETAILS
REVISIONS DATE BY	MACOMB, ILLINOIS
BENTON & ASSOCIATES INC.	Consulting Engineers / Land Surveyors 1970 West Lafayette Avenue Jacksonville, Illinois 62650 Phone : 217-245-4146 Fax : 217-245-4149 IL Design Firm Registration No. 184-000852