


PLOT DATE: 2/24/2005  
 FILE NAME: P:\2004\1665\Design\Plan\AS881.dwg  
 PLOT SCALE: 1/8" = 1'-0"  
 REFERENCE: BREF9

ORIGINAL SURVEY NO. \_\_\_\_\_  
 STARTED SURVEY DATE \_\_\_\_\_  
 NO. \_\_\_\_\_  
 AREAS CHECKED \_\_\_\_\_

FINAL SURVEY NO. \_\_\_\_\_  
 SURVEY DATE \_\_\_\_\_  
 NO. \_\_\_\_\_  
 AREAS CHECKED \_\_\_\_\_

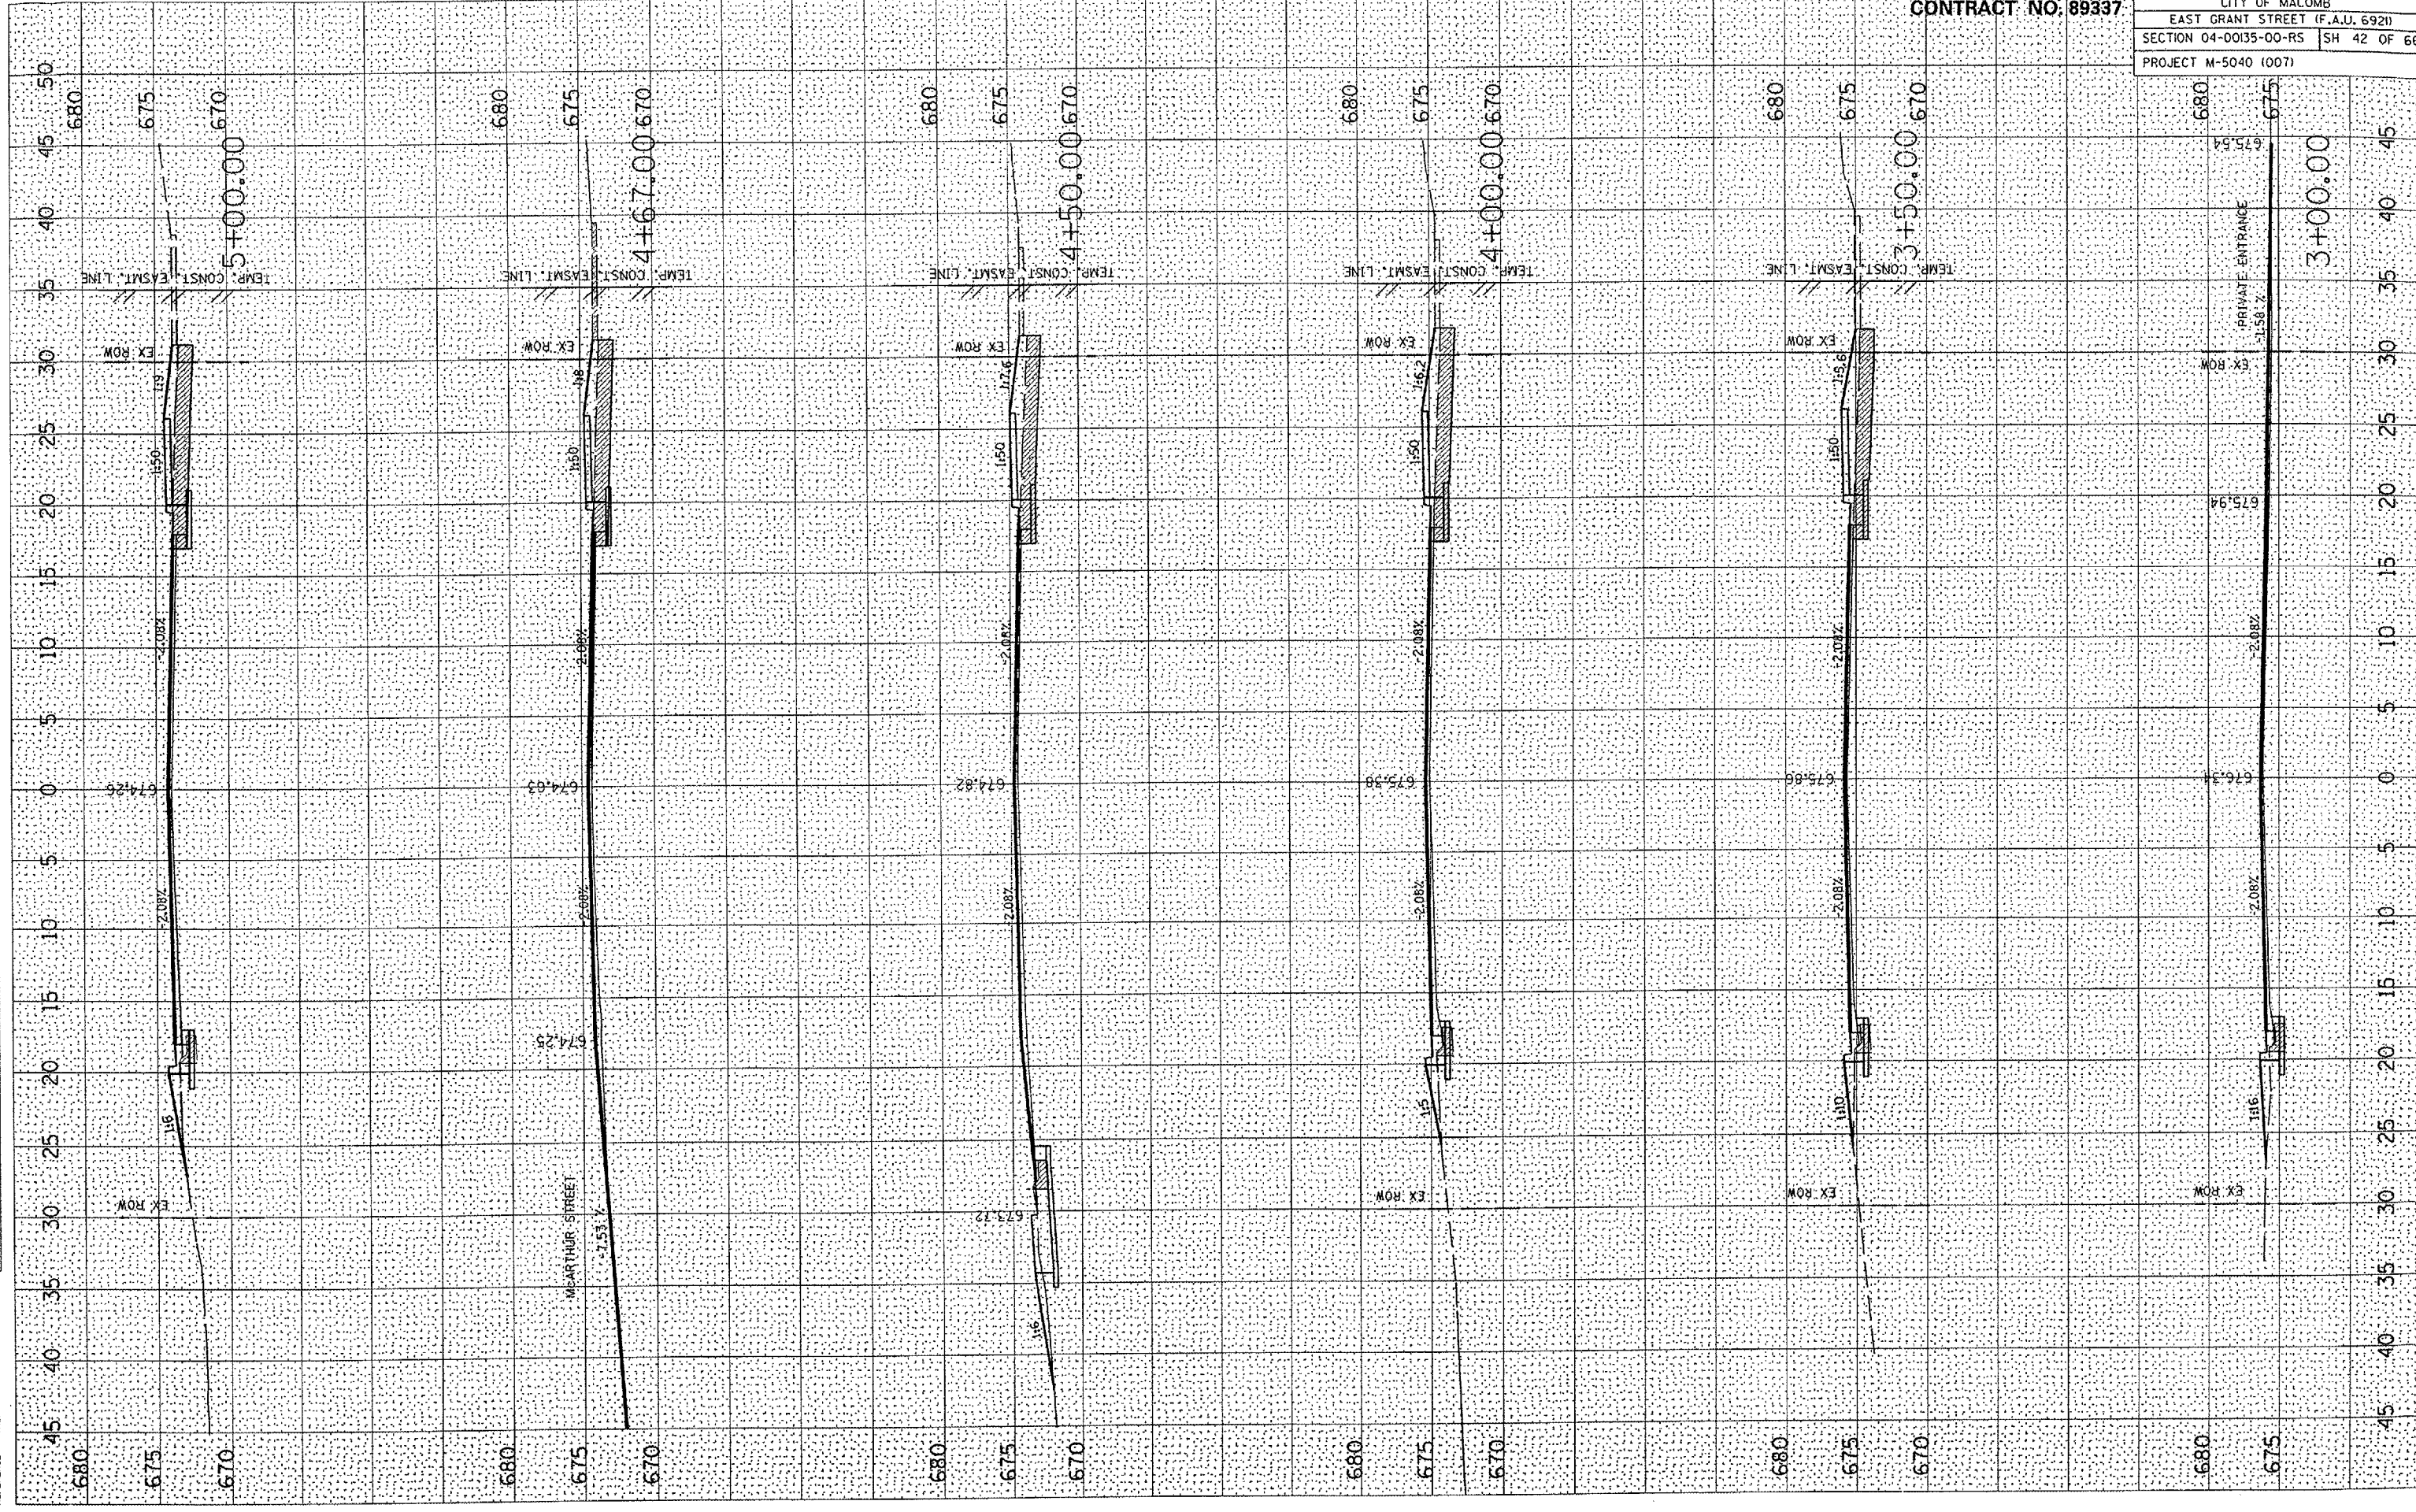

CONTRACT NO. 89337

CITY OF MACOMB	
EAST GRANT STREET (F.A.U. 6921)	
SECTION 04-0035-00-R5	SH 42 OF 66
PROJECT M-5040 (007)	