


DATE	
BY	
FINAL SURVEY	
NO. 1	
NO. 2	
DATE	
BY	
ORIGINAL SURVEY	
NO. 1	
NO. 2	
PLOT DATE = 2/24/2005  
 FILE NAME = P:\GIS\465\Design\Plan\ASB\10\ASB10.DWG  
 PLOT SCALE = 1" = 40'  
 REFERENCE = 46574

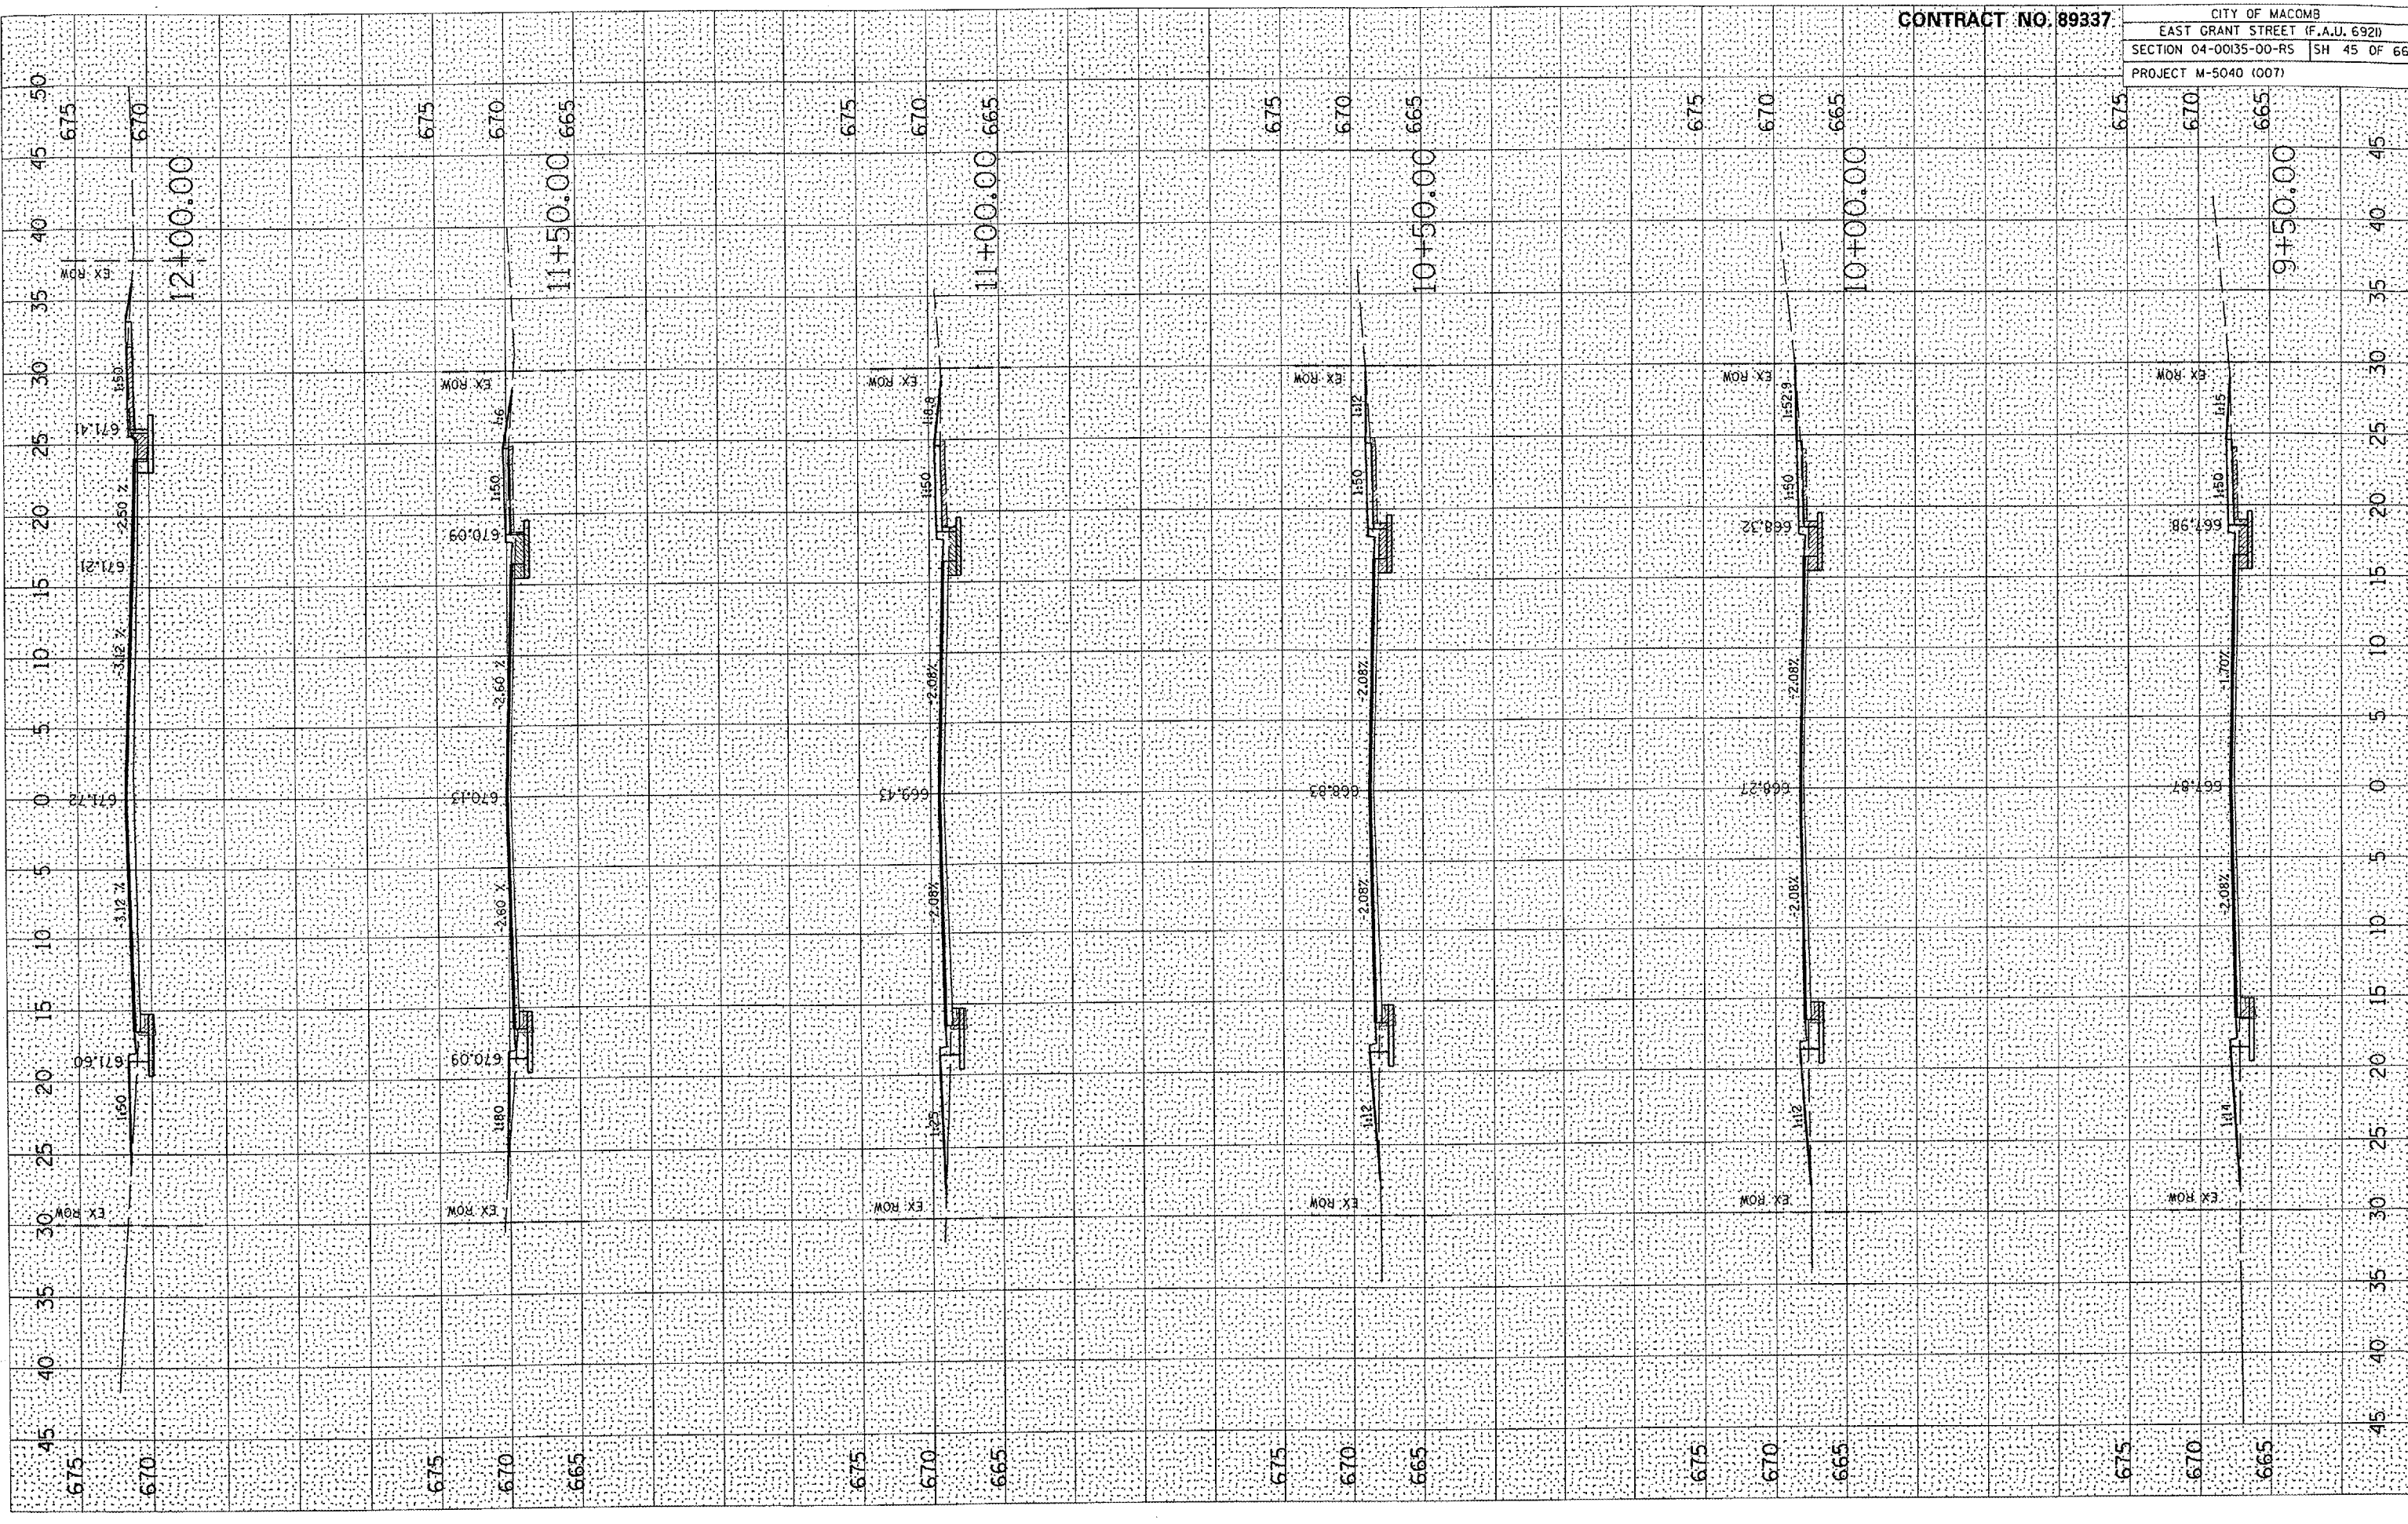

**CONTRACT NO. 89337**  
 CITY OF MACOMB  
 EAST GRANT STREET (F.A.U. 6921)  
 SECTION 04-00135-00-RS SH 45 OF 66  
 PROJECT M-5040 (007)