


PLOT DATE: 2/24/2005
 FILE NAME: P:\30041655 Design\Plans\5880.dwg
 REFERENCE: REF

ORIGINAL SURVEYED
 SHIRTS PLOTTED
 NOTE BOOK TEMPLATE
 AREAS CHECKED

FINISH SURVEYED
 SHIRTS PLOTTED
 NOTE BOOK TEMPLATE
 AREAS CHECKED

BY: _____ DATE: _____

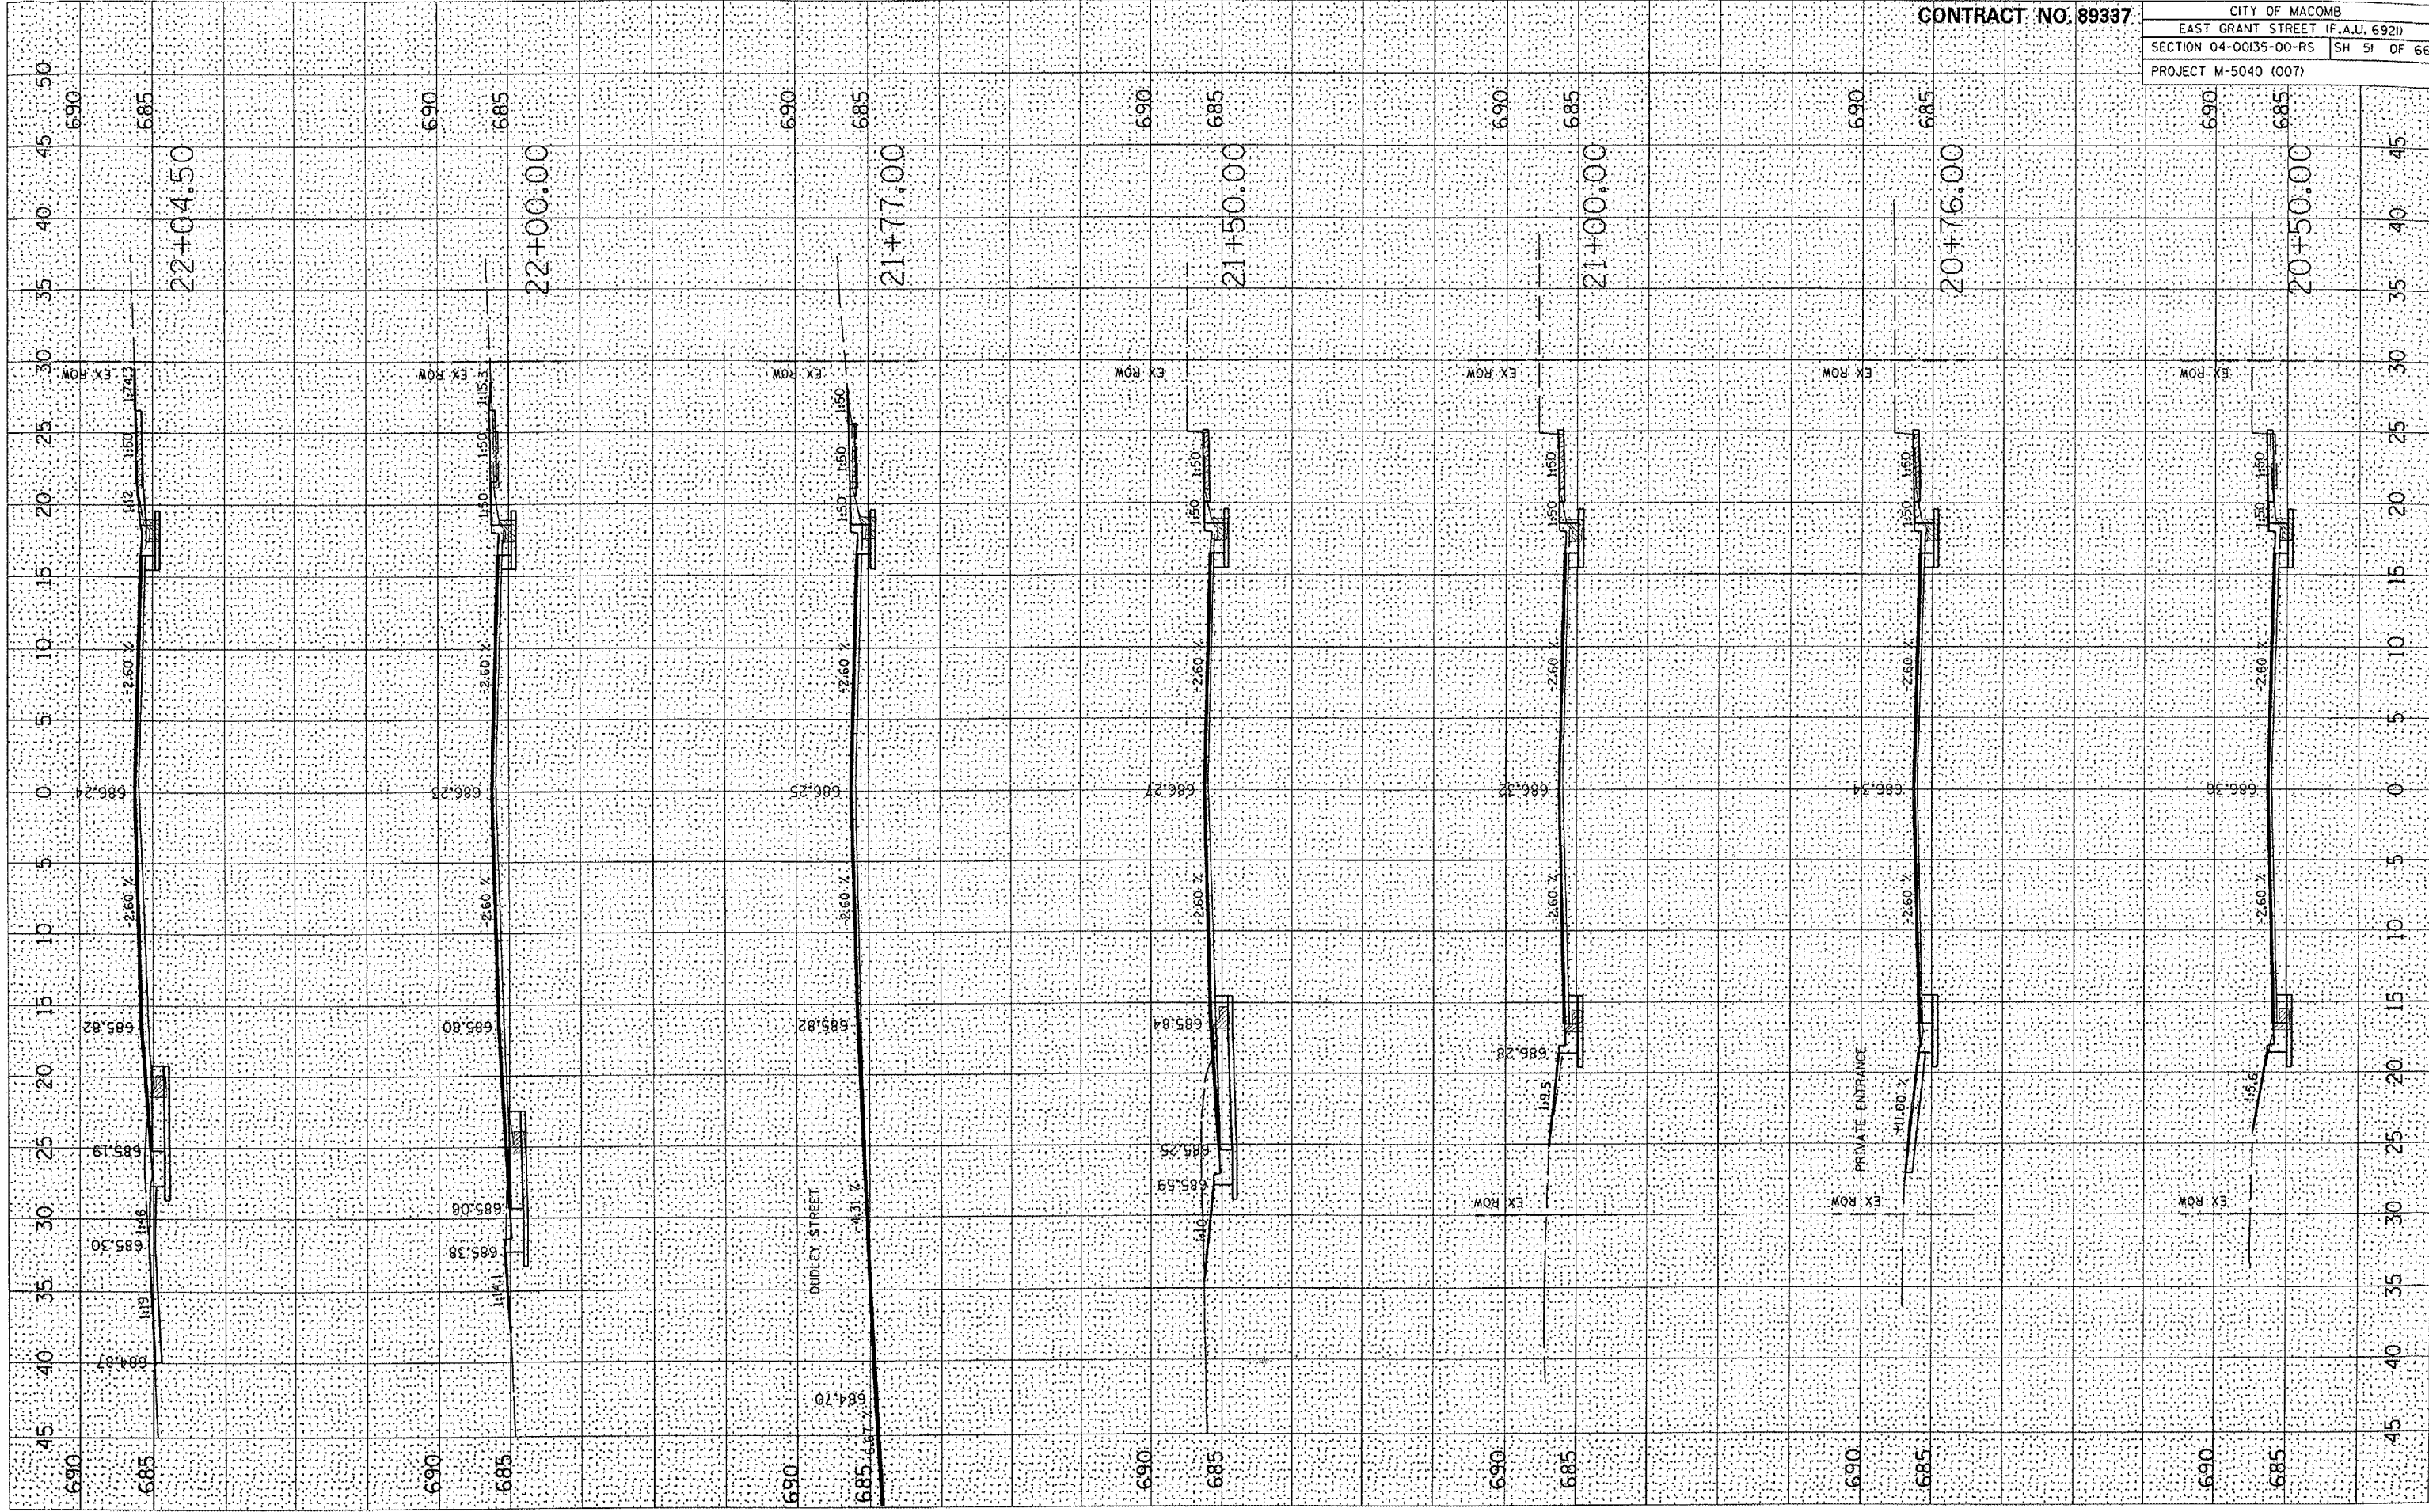

CONTRACT NO. 89337

CITY OF MACOMB
 EAST GRANT STREET (F.A.U. 692D)
 SECTION 04-00135-00-RS SH 51 OF 66
 PROJECT M-5040 (007)