


ORIGINAL SHEET NO. \_\_\_\_\_ DATE \_\_\_\_\_  
 SUBMITTED SHEET NO. \_\_\_\_\_  
 NOTE BOOK NO. \_\_\_\_\_  
 TEMPLATE NO. \_\_\_\_\_  
 AREAS CHECKED \_\_\_\_\_  
 NO. \_\_\_\_\_

FINAL SHEET NO. \_\_\_\_\_ DATE \_\_\_\_\_  
 SUBMITTED SHEET NO. \_\_\_\_\_  
 NOTE BOOK NO. \_\_\_\_\_  
 TEMPLATE NO. \_\_\_\_\_  
 AREAS CHECKED \_\_\_\_\_  
 NO. \_\_\_\_\_

PLOT DATE = 2/24/2005  
 FILE NAME = P:\A6466\Design\Plan\A55801.dwg  
 PLOT SCALE = 1/8"=1'-0"  
 REFERENCE = SHEET

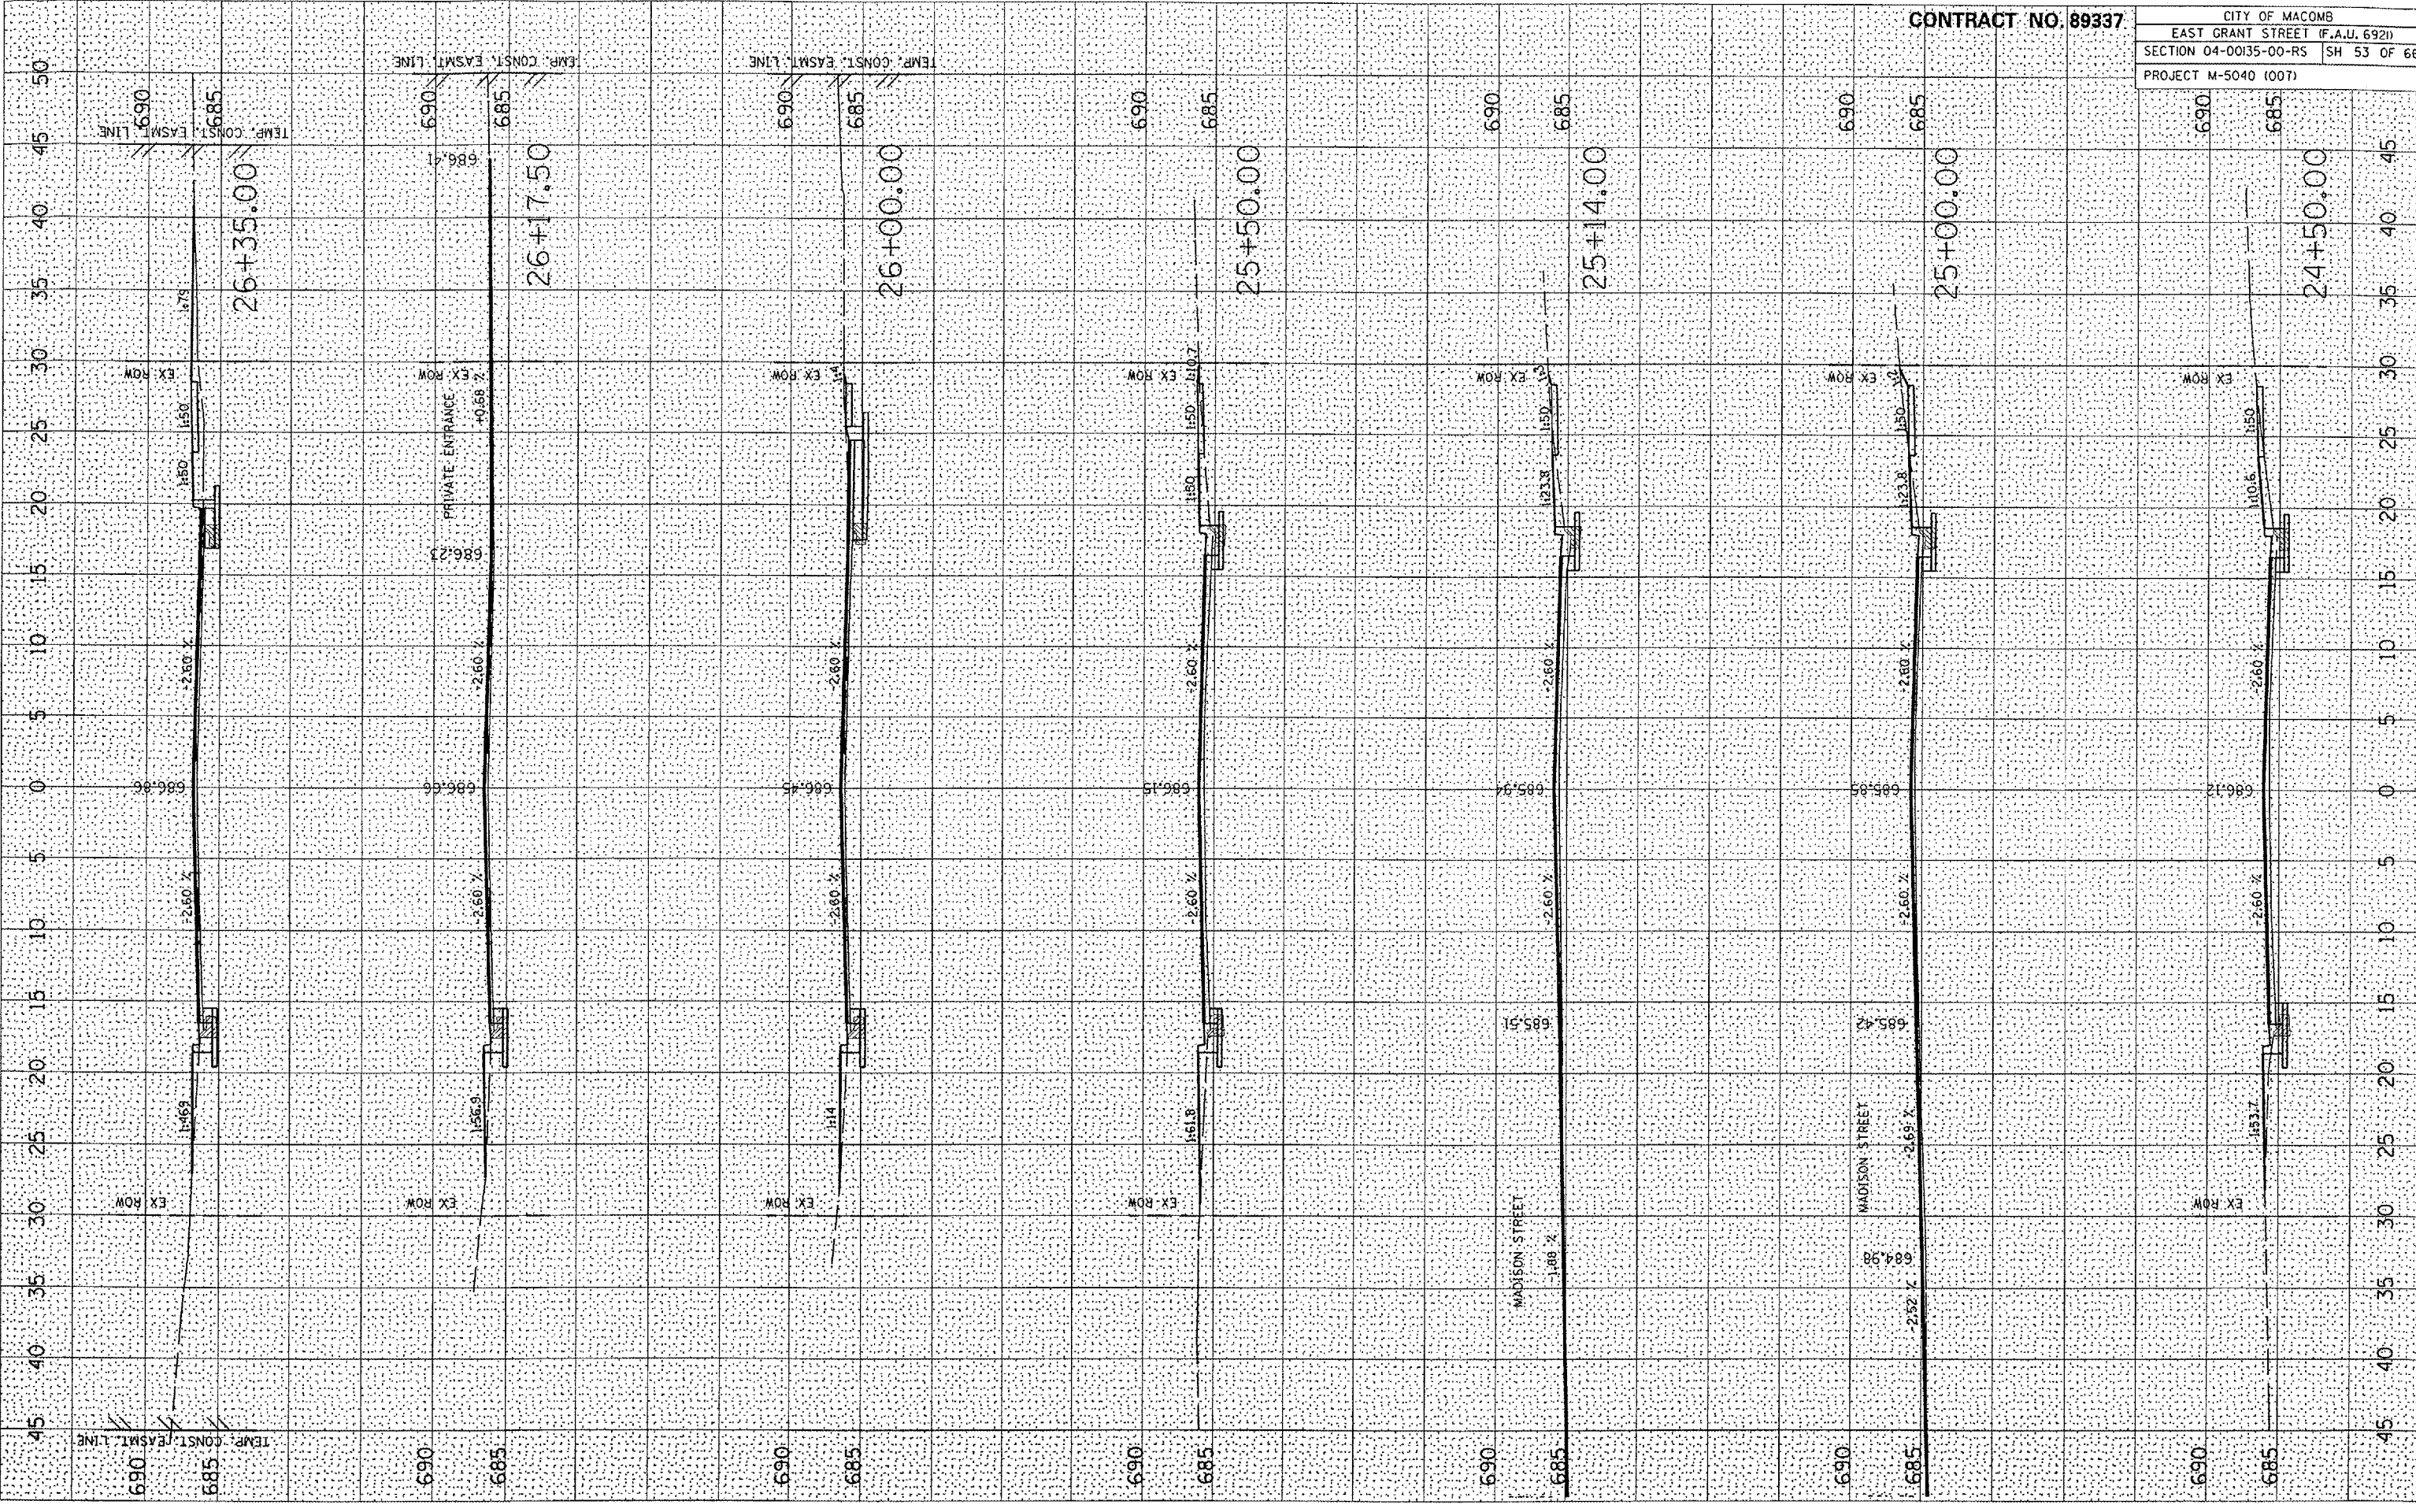

CONTRACT NO. 89337  
 CITY OF MACOMB  
 EAST GRANT STREET (F.A.U. 6921)  
 SECTION 04-0035-00-RS SH 53 OF 66  
 PROJECT M-5040 (007)