


# EXISTING TYPICAL SECTION

STATION TO STATION  
1019+18 1021+00

F.A.P. RTE.	SECTION	COUNTY	TOTAL SHEETS	SHEET NO.
749	122RS-3	*	54	11

\* DOUGLAS, COLES & EDGAR  
CONTRACT NO. 90769

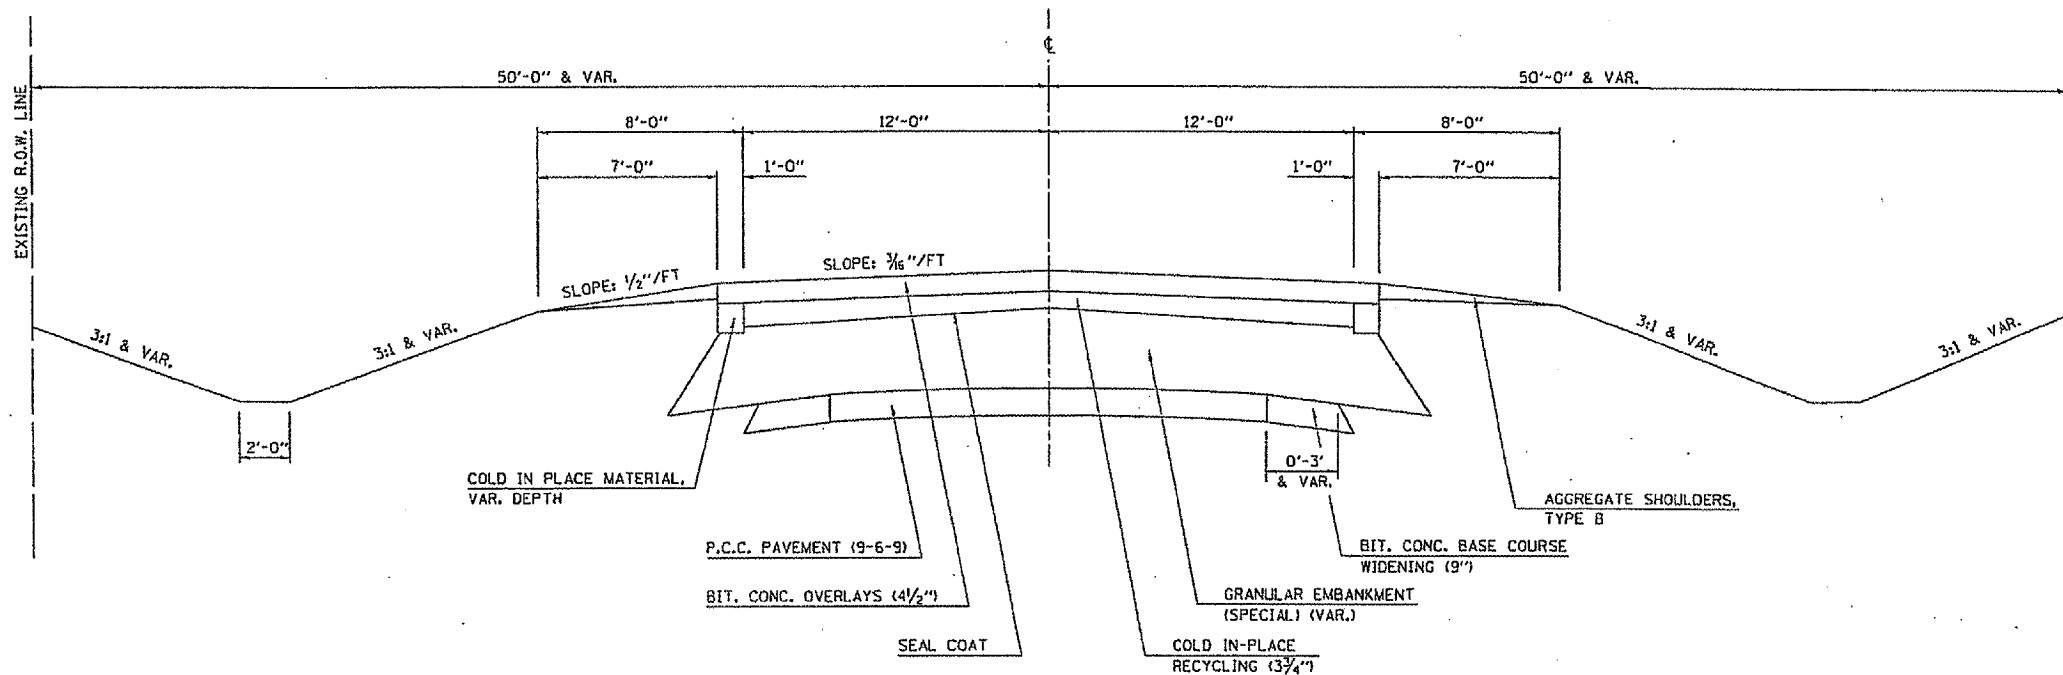

ILLINOIS DEPARTMENT OF TRANSPORTATION  
**EXISTING TYPICAL SECTIONS**  
 F.A.P. ROUTE 749 (IL RTE 133)  
 SECTION 122RS-3  
 DOUGLAS, COLES & EDGAR COUNTY  
 SCALE: DO NOT SCALE  
 DATE: 04/23/04  
 DRAWN BY: CADD  
 CHECKED BY: