


### ③ PROPOSED TYPICAL SECTION

STATION TO STATION  
 ① 702+23 714+69.81 ②

STATION EQUATION 709+94.50 (BK) = 710+00.00 (AH)  
 BRIDGE OMISSION STA 711+49.33 TO STA 714+69.81

F.A.P. RTE.	SECTION	COUNTY	TOTAL SHEETS	SHEET NO.
749	122RS-3		54	13


• DOUGLAS, COLES & EDGAR  
 CONTRACT NO. 90769

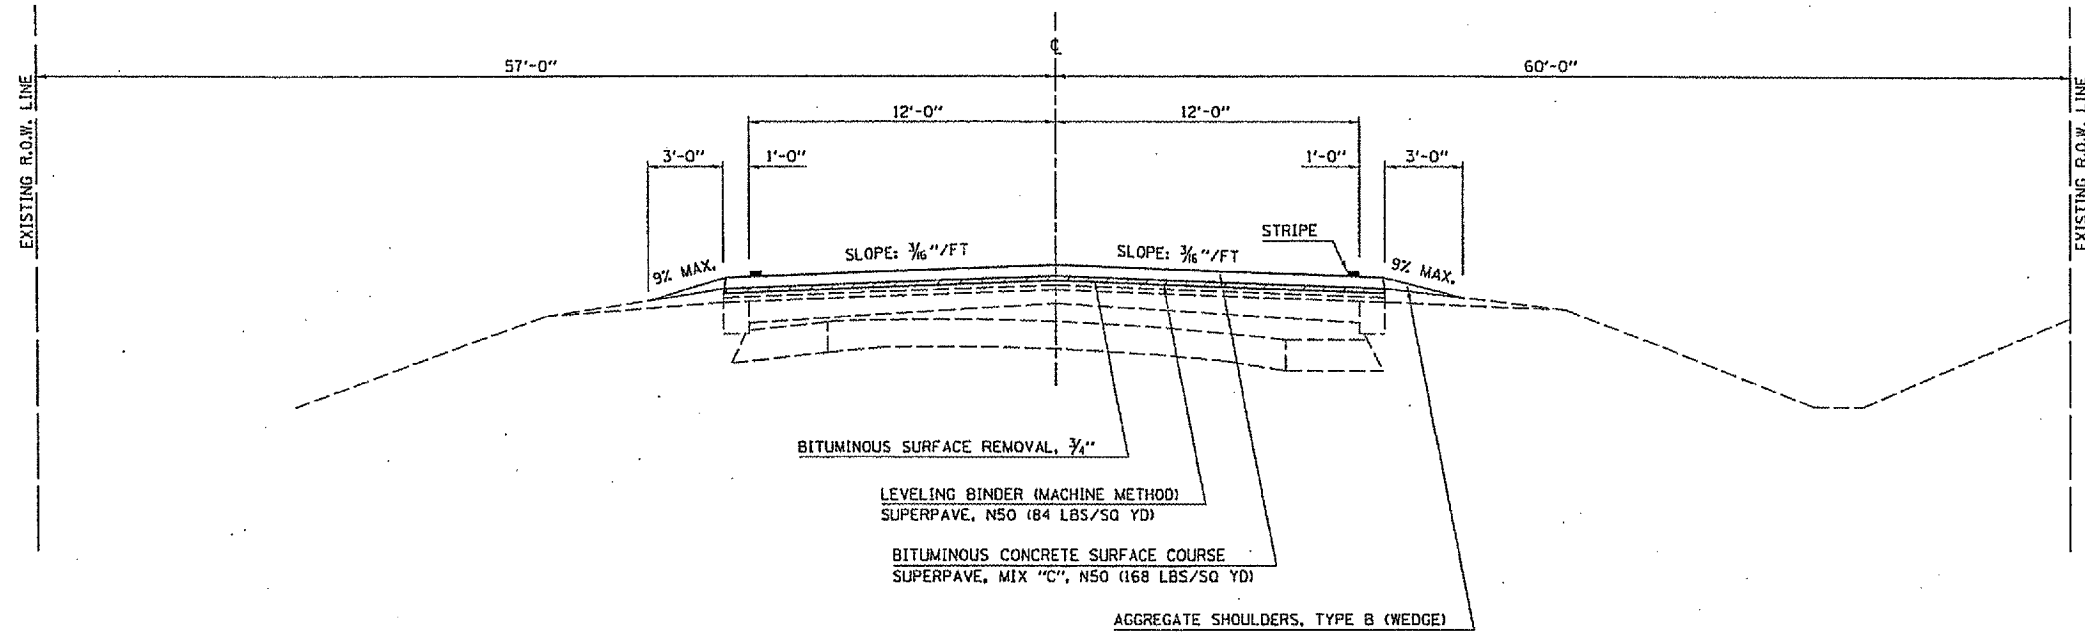

### ④ PROPOSED TYPICAL SECTION

STATION TO STATION  
 ① 914+00 934+56.00 ②

BRIDGE OMISSION STA 932+44.00 TO STA 934+56.00

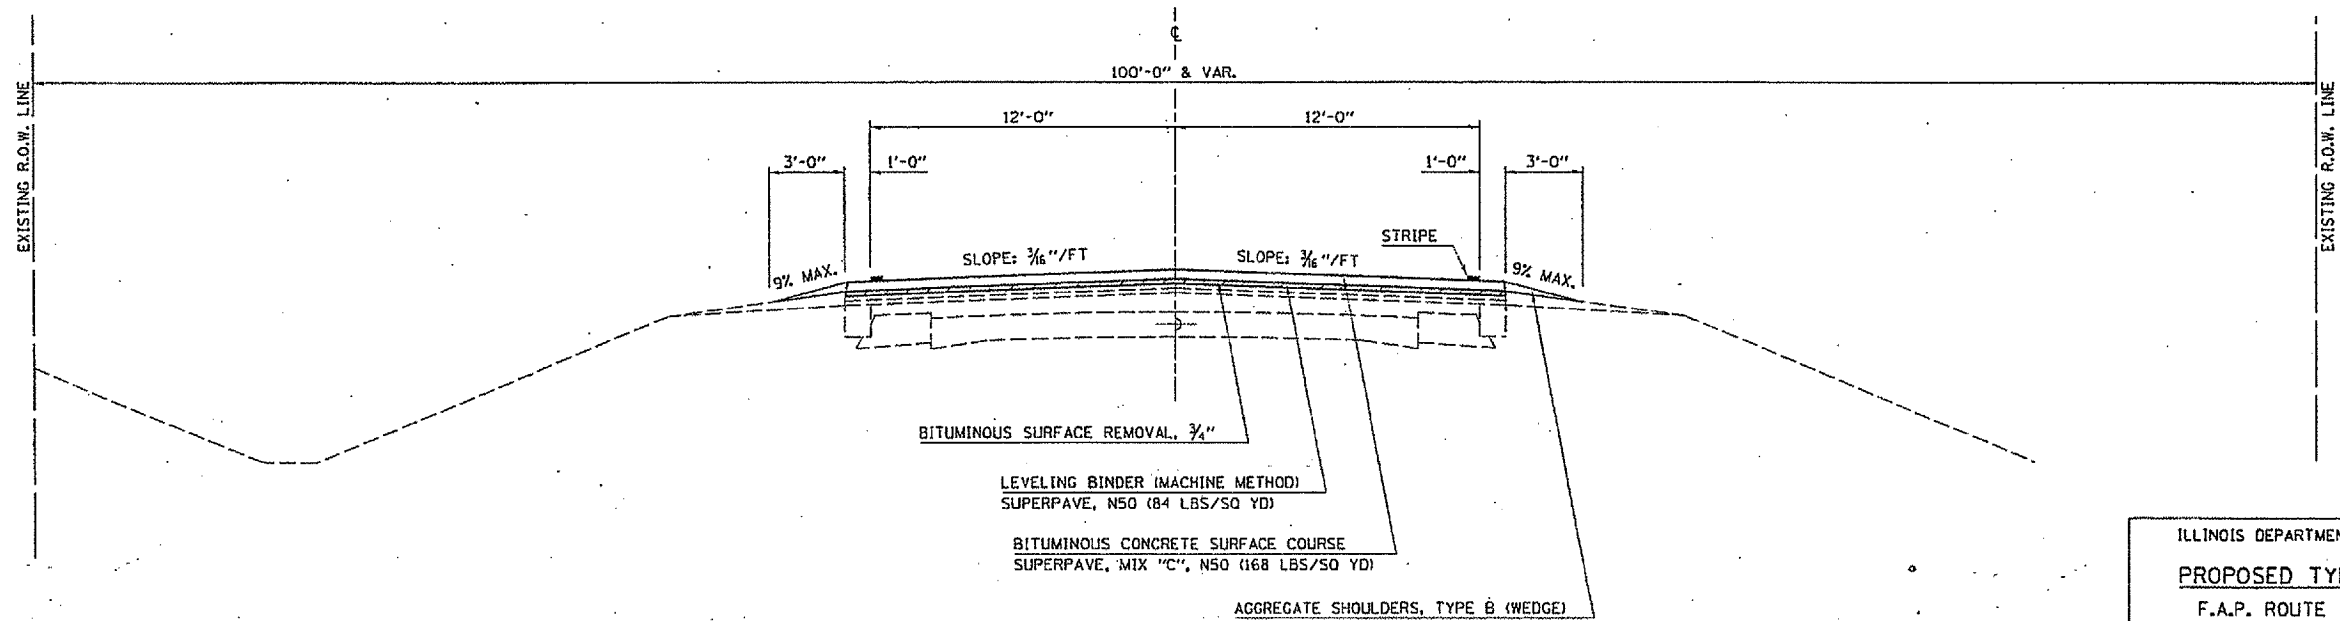

ILLINOIS DEPARTMENT OF TRANSPORTATION  
**PROPOSED TYPICAL SECTIONS**  
 F.A.P. ROUTE 749 (IL RTE 133)  
 SECTION 122RS-3  
 DOUGLAS, COLES & EDGAR COUNTY

SCALE: DO NOT SCALE  
 DATE: 04/29/04  
 DRAWN BY: CADD  
 CHECKED BY: