


⑤ PROPOSED TYPICAL SECTION

STATION TO STATION
 ⑤ 1059+12.07 1080+50.00
 31+19.00 59+50.66 (IL RTE 49)


F.A.P. RTE.	SECTION	COUNTY	TOTAL SHEETS	SHEET NO.
749	122RS-3		54	14

• DOUGLAS, COLES & EDGAR
 CONTRACT NO. 90769

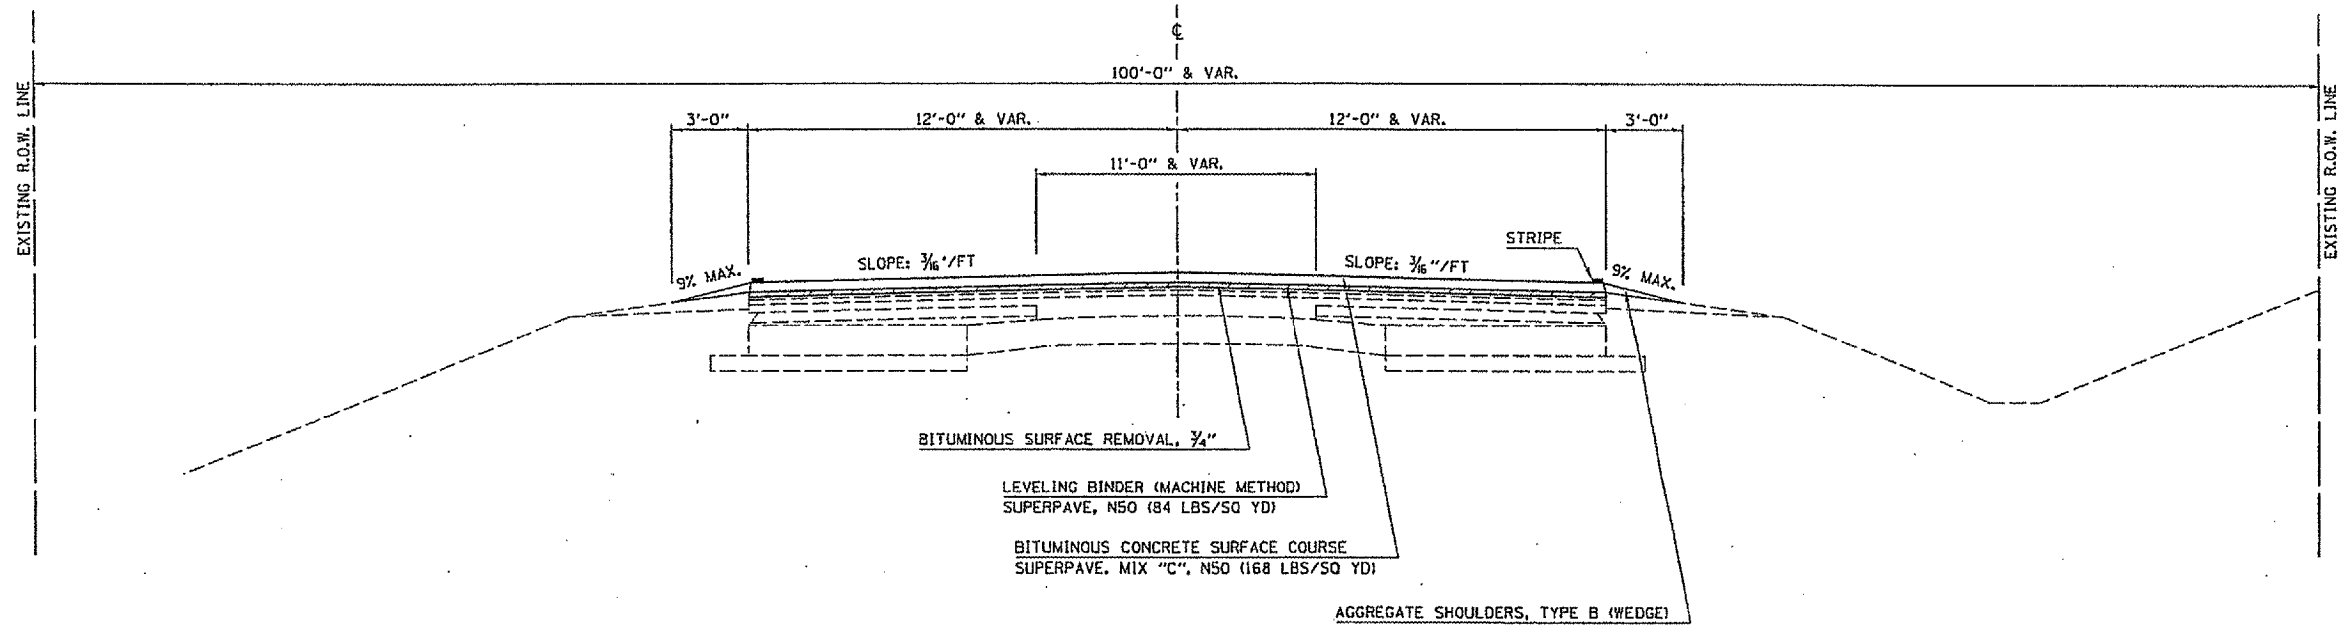

⑥ PROPOSED TYPICAL SECTION

STATION TO STATION
 ① 796+00 802+75 ①
 ① 833+00 835+65 ①

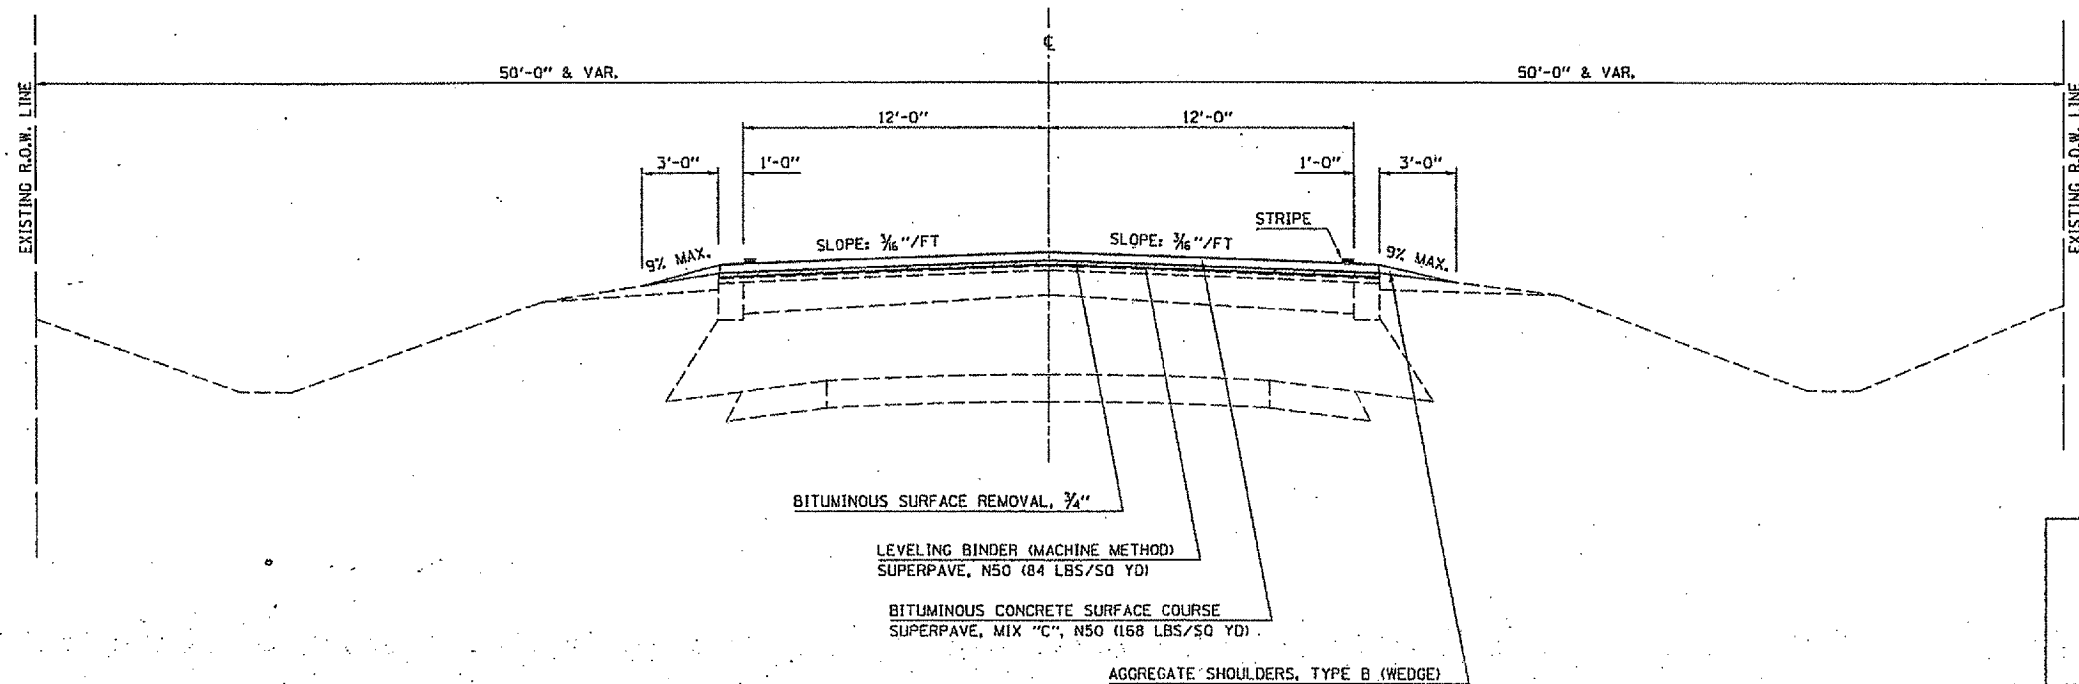

ILLINOIS DEPARTMENT OF TRANSPORTATION
PROPOSED TYPICAL SECTIONS
 F.A.P. ROUTE 749 (IL RTE 133)
 SECTION 122RS-3
 DOUGLAS, COLES & EDGAR COUNTY

SCALE: DO NOT SCALE
 DATE: 04/29/04
 DRAWN BY: CADD
 CHECKED BY: