


9 PROPOSED TYPICAL SECTION

STATION TO STATION
 ⑦ 950+00 1011+70 ⑧
 ⑩ 1021+00 1059+12.07 ⑤

F.A.P. RTE.	SECTION	COUNTY	TOTAL SHEETS	SHEET NO.
749	122RS-3		54	16

• DOUGLAS, COLES & EDGAR
 CONTRACT NO. 90769

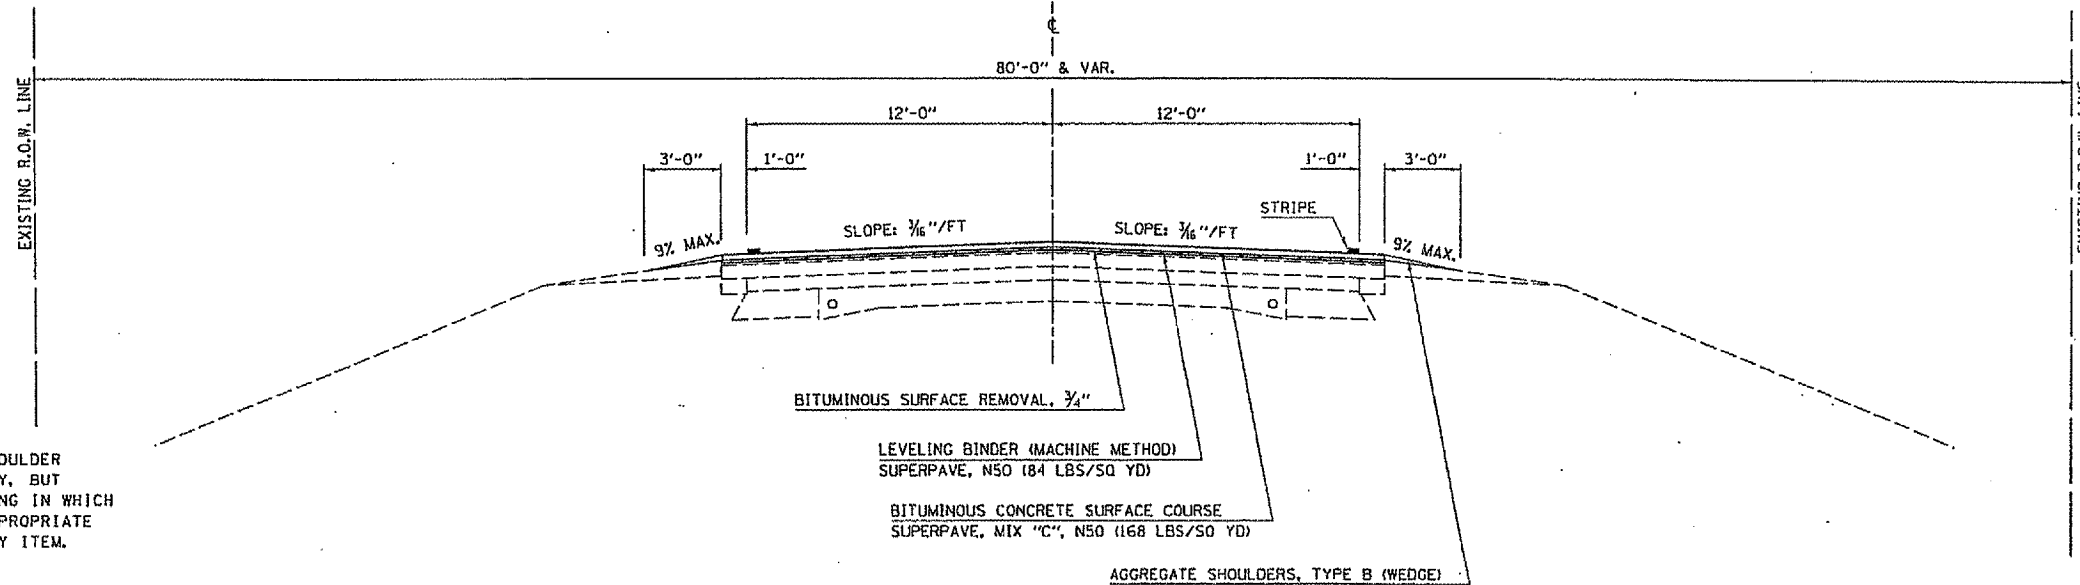


PLAN NOTE:
 EXISTING 3 FT. BITUMINOUS SHOULDER SHALL NOT BE PAVED SEPARATELY, BUT AS PART OF THE MAINLINE PAVING IN WHICH COST SHALL BE INCLUDED IN APPROPRIATE BITUMINOUS SURFACE COURSE PAY ITEM.

EXISTING 3 FT. BITUMINOUS SHOULDER RT STA 1000+80 TO RT STA 1011+70 (REFER TO EXISTING TYPICAL)

** EXISTING 3 FT. BITUMINOUS SHOULDER RT STA 1000+80 TO RT STA 1011+70

10 PROPOSED TYPICAL SECTION

STATION TO STATION
 ① 810+00 821+30.5 ①

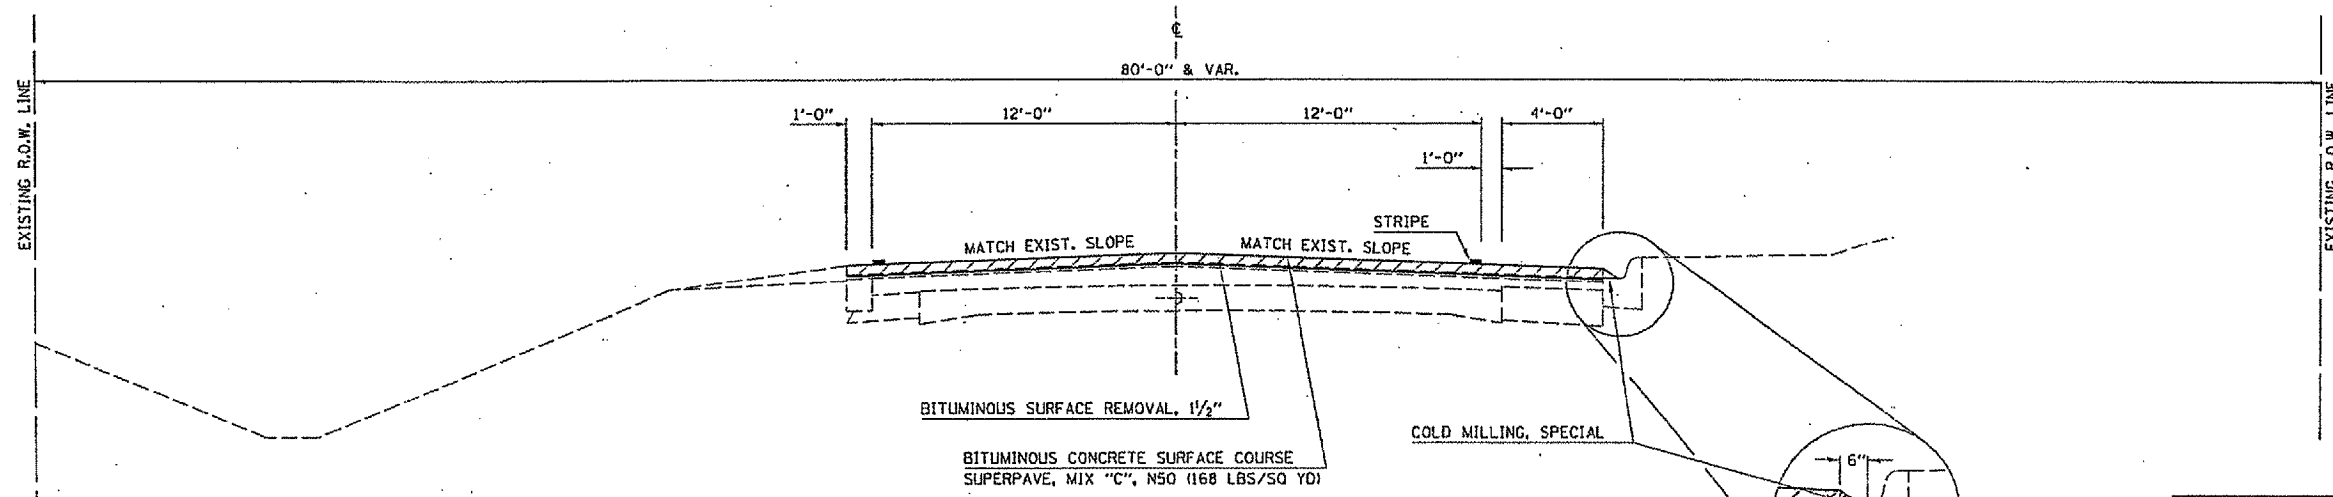

ILLINOIS DEPARTMENT OF TRANSPORTATION
PROPOSED TYPICAL SECTIONS
 F.A.P. ROUTE 749 (IL RTE 133)
 SECTION 122RS-3
 DOUGLAS, COLES & EDGAR COUNTY
 SCALE: DO NOT SCALE DRAWN BY: CADD
 DATE: 04/29/04 CHECKED BY: