

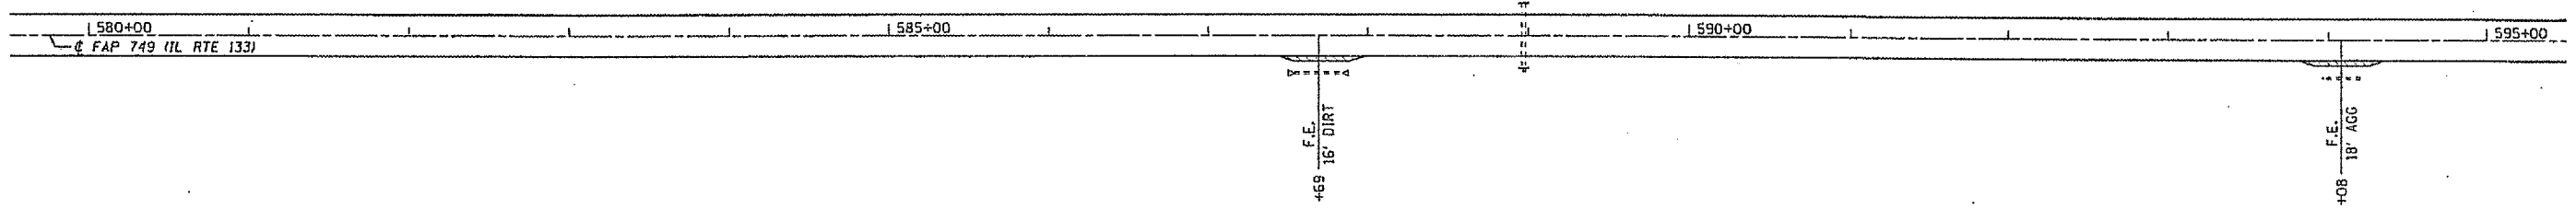



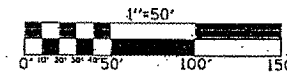
F.A.P. RTE.	SECTION	COUNTY	TOTAL SHEETS	SHEET NO.
749	122RS-3	*	54	26
STA. 580+00		TO STA. 610+00		
FED. ROAD DIST. NO.		ILLINOIS FED. AID PROJECT		
CONTRACT NO. 90769				
* DOUGLAS, COLES & EDGAR				

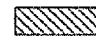

 INCIDENTAL BITUMINOUS SURFACING

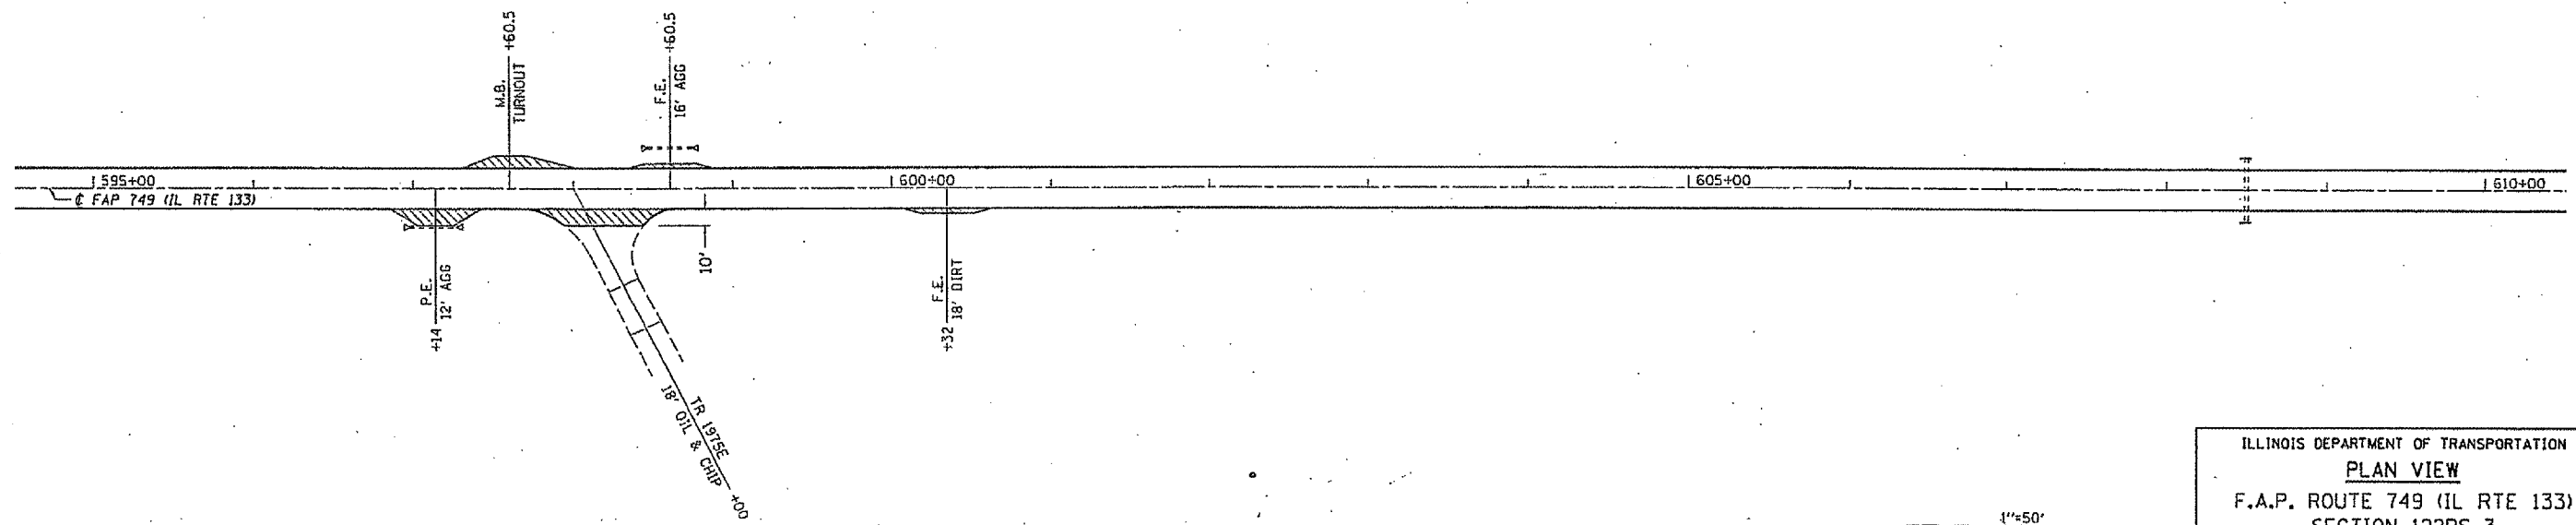

 INCIDENTAL BITUMINOUS SURFACING



ILLINOIS DEPARTMENT OF TRANSPORTATION
PLAN VIEW
 F.A.P. ROUTE 749 (IL RTE 133)
 SECTION 122RS-3
 DOUGLAS, COLES & EDGAR COUNTY

SCALE: DATE 04/28/04
 DRAWN BY: CADD
 CHECKED BY: