




F.A.P. RTE.	SECTION	COUNTY	TOTAL SHEETS	SHEET NO.
749	122RS-3	*	54	31
STA. 730+00		TO STA. 760+00		
FED. ROAD DIST. NO.	ILLINOIS	FED. AID PROJECT		
		CONTRACT NO. 90769		
* DOUGLAS, COLES & EDGAR				

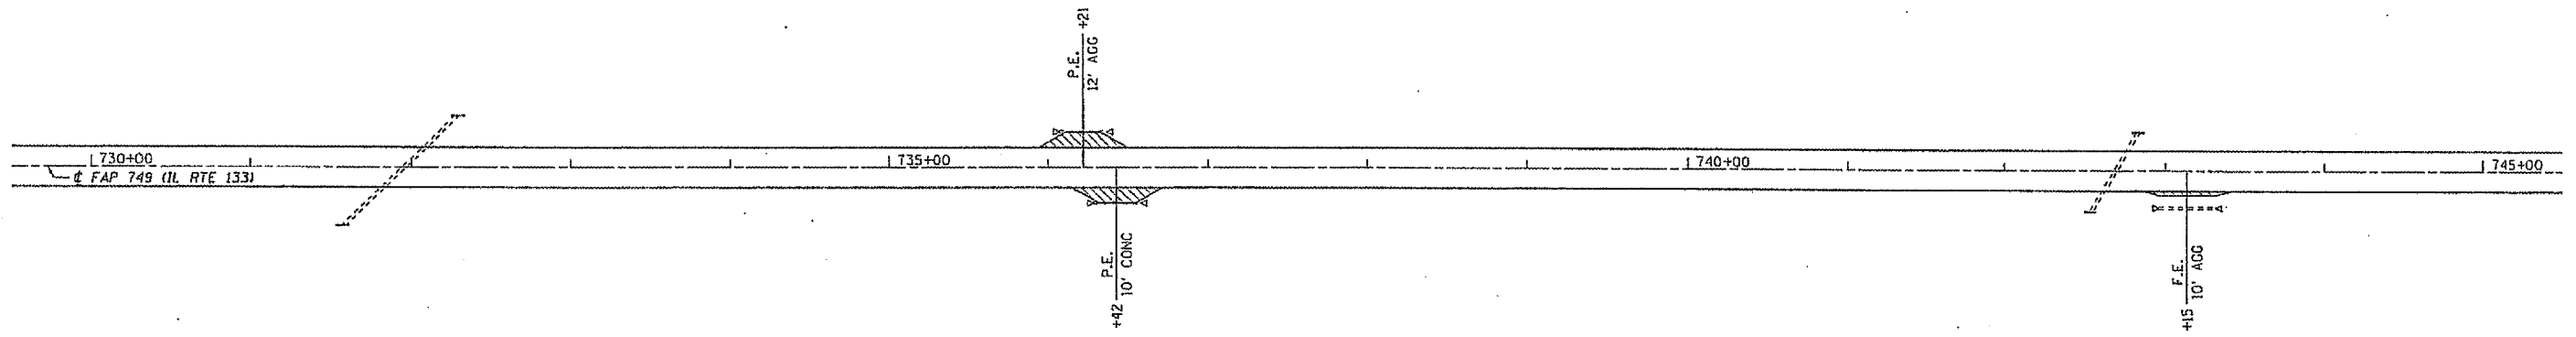

INCIDENTAL BITUMINOUS SURFACING

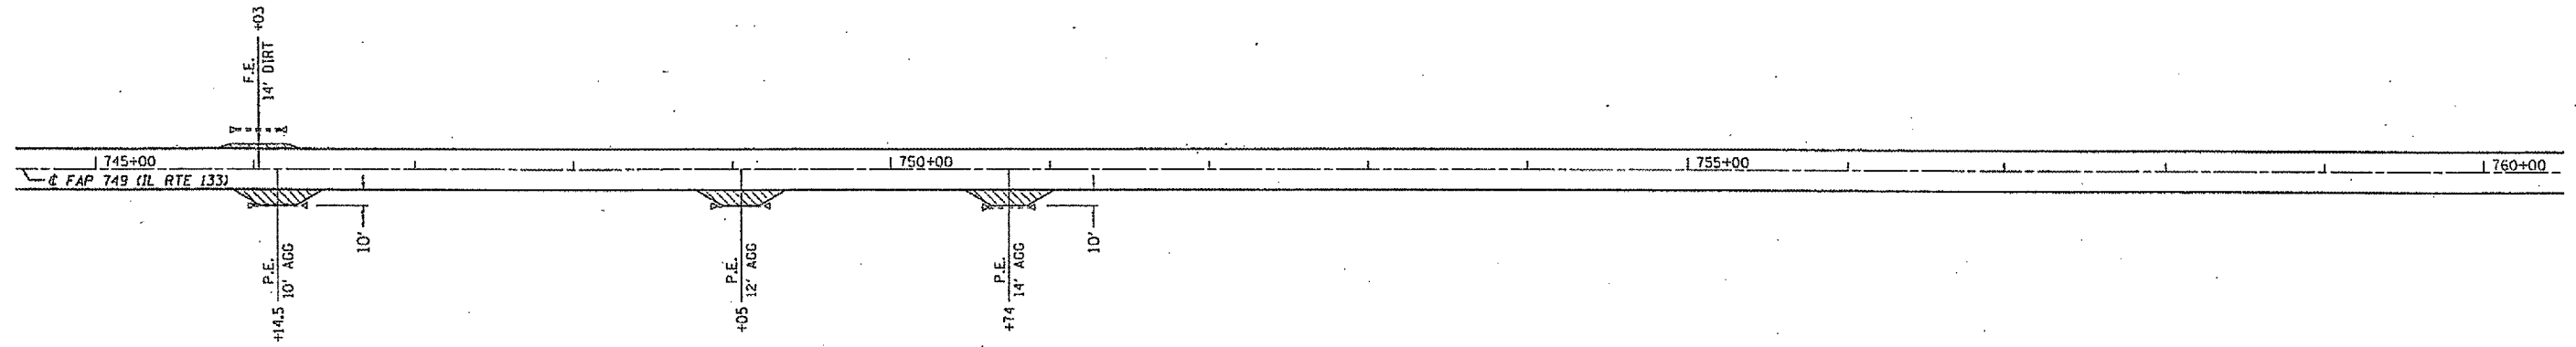

INCIDENTAL BITUMINOUS SURFACING

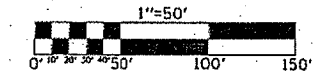

ILLINOIS DEPARTMENT OF TRANSPORTATION
PLAN VIEW
 F.A.P. ROUTE 749 (IL RTE 133)
 SECTION 122RS-3
 DOUGLAS, COLES & EDGAR COUNTY

SCALE: DATE 04/28/04 DRAWN BY: CADD CHECKED BY: