


EIRC AT GRADE MILLING DETAIL

F.A.P. RTE.	SECTION	COUNTY	TOTAL SHEETS	SHEET NO.
749	122R5-3		54	44
STA.		TO STA.		
FED. ROAD DIST. NO.		ILLINOIS FED. AID PROJECT		
CONTRACT NO. 90769				
DOUGLAS, COLES, EDGAR				




DATE	
BY	
REVISION	
DATE	
BY	
REVISION	
DATE	
BY	
REVISION	

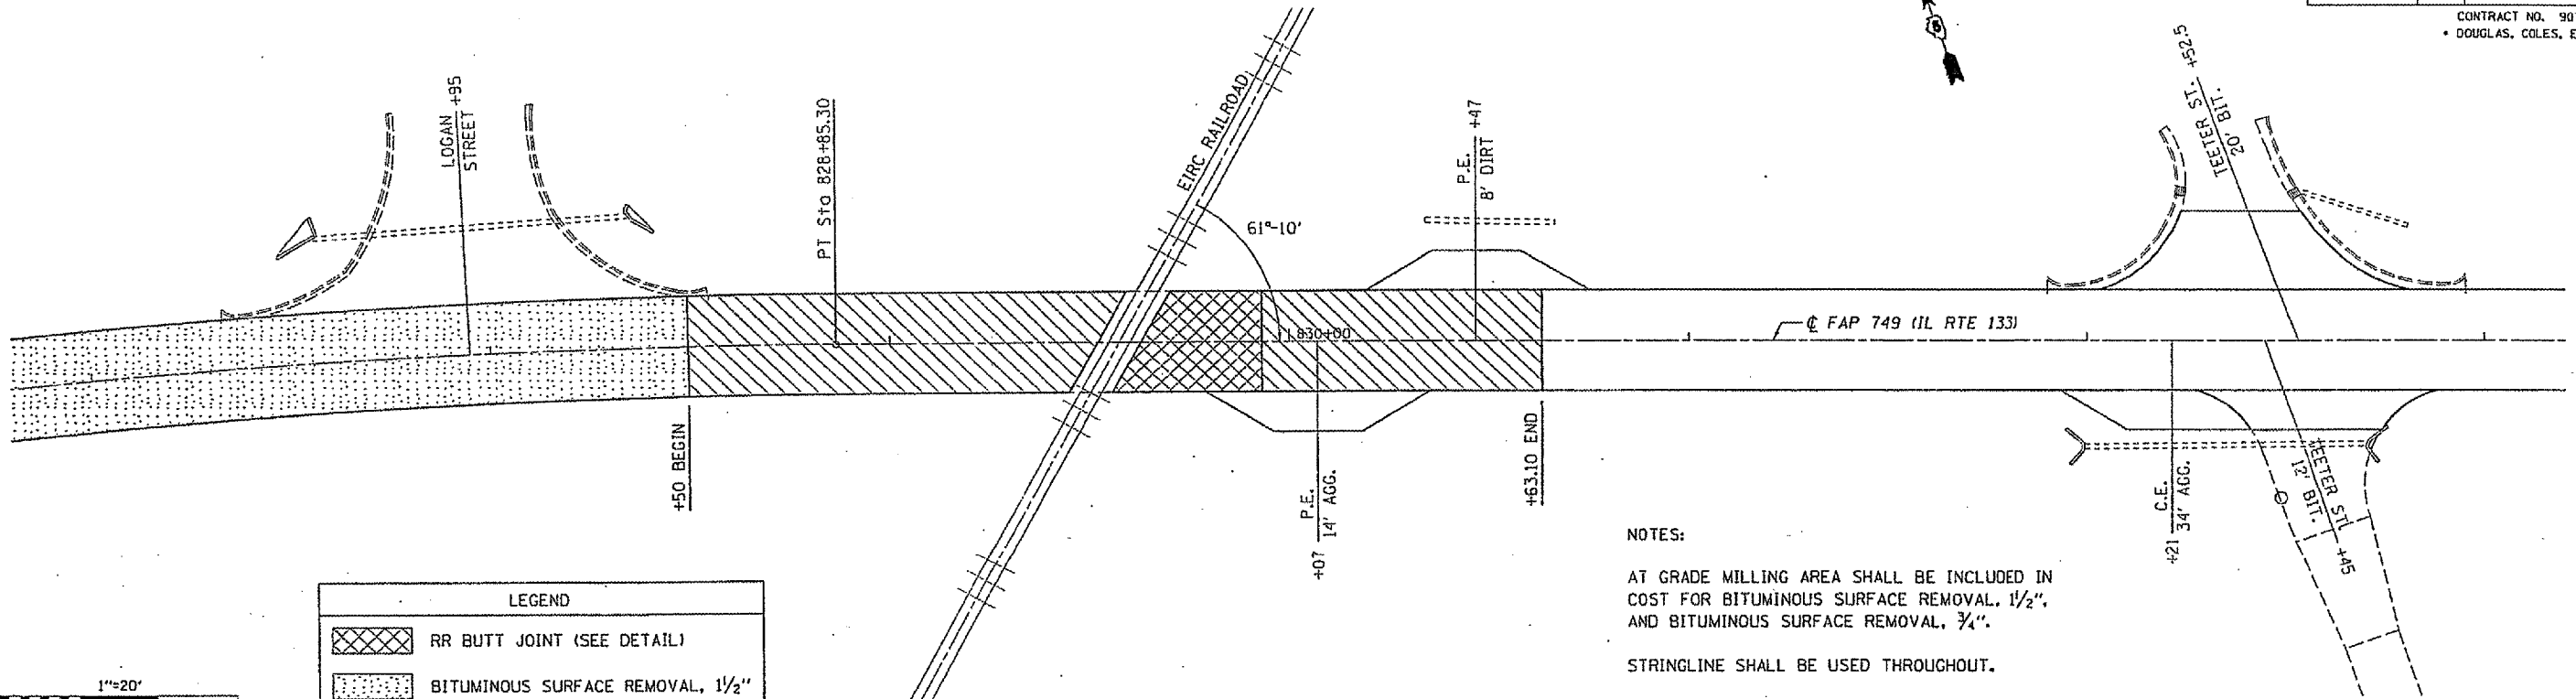

LEGEND

	RR BUTT JOINT (SEE DETAIL)
	BITUMINOUS SURFACE REMOVAL, 1/2"
	AT GRADE MILLING AREA

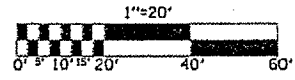

NOTES:
 AT GRADE MILLING AREA SHALL BE INCLUDED IN COST FOR BITUMINOUS SURFACE REMOVAL, 1/2", AND BITUMINOUS SURFACE REMOVAL, 3/4".
 STRINGLINE SHALL BE USED THROUGHOUT.

DATE	
BY	
REVISION	
DATE	
BY	
REVISION	
DATE	
BY	
REVISION	

657															657	
655															655	
653		656.70	656.74	656.78	656.82	656.86	656.90	656.94	656.98	657.02	657.06	657.10	657.14	657.18	657.22	653
657															657	
655															655	
653		656.72	656.76	656.80	656.84	656.88	656.92	656.96	657.00	657.04	657.08	657.12	657.16	657.20	657.24	653
657															657	
655															655	
653		656.74	656.78	656.82	656.86	656.90	656.94	656.98	657.02	657.06	657.10	657.14	657.18	657.22	657.26	653
828+50 829+00 829+50 830+00 830+50																