


△ Rev 4/18/05

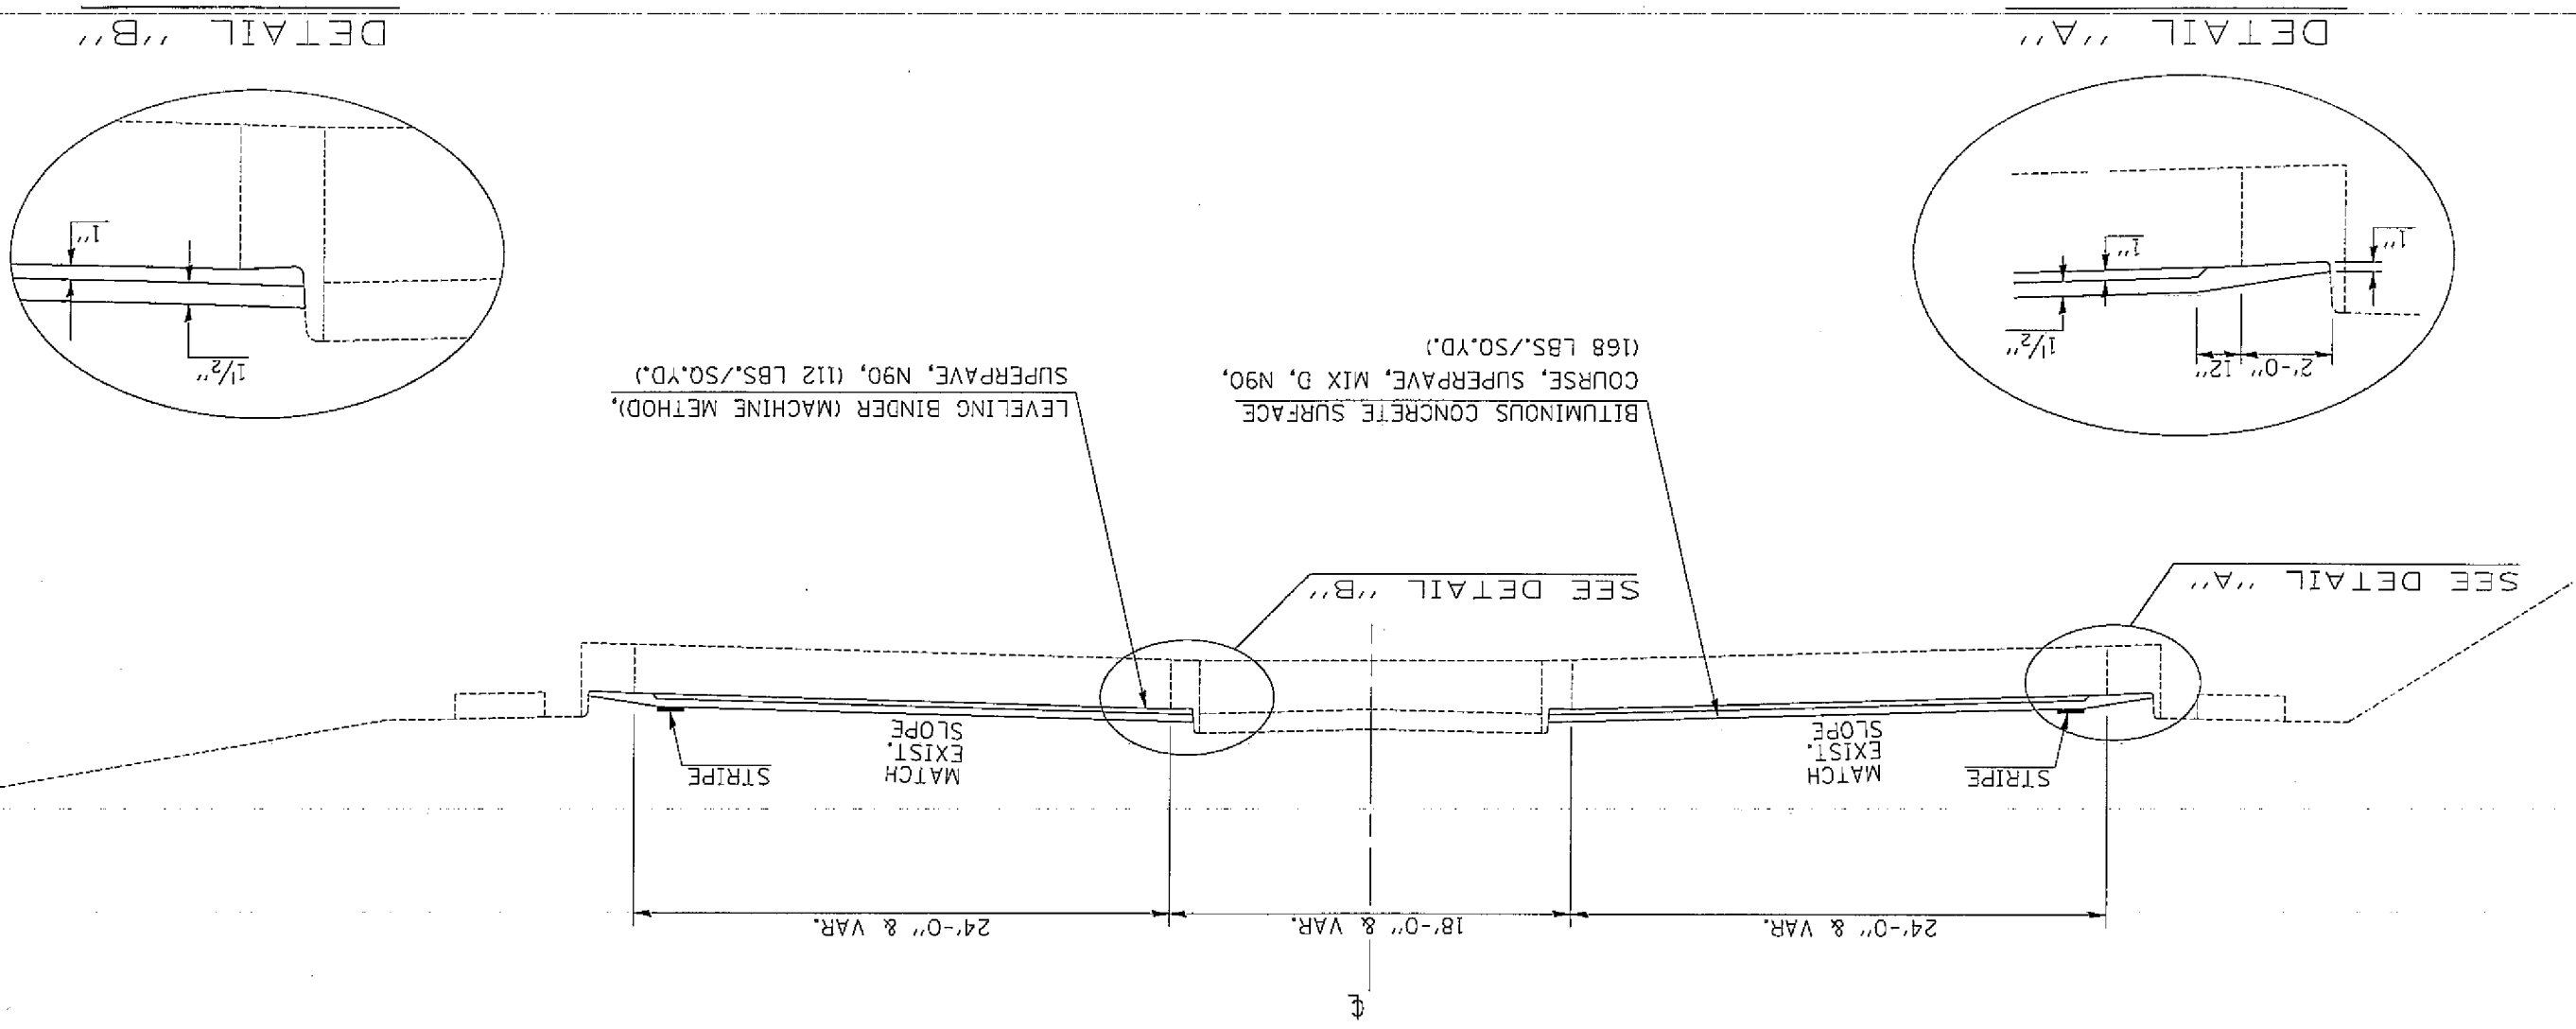

△
 OAKLAND AVENUE
 STATION TO STATION
 ② 151+29.18 RT. & 152+64.50 LT. 156+93.5

PROPOSED TYPICAL CROSS SECTION ⑤

716	1301R-R-11RS	MACON	36	18
SECTION		COUNTY	TOTAL SHEETS	
ROUTE		SHEETS NO.		

CONTRACT NO. 90929