


F.A.P. RY.	SECTION	COUNTY	TOTAL SHEETS	SHEET NO.
716	1301R-R-11RS	MACON	36	34

CONTRACT NO. 90929

TYPICAL APPLICATIONS OF PAVEMENT MARKINGS AND MARKERS

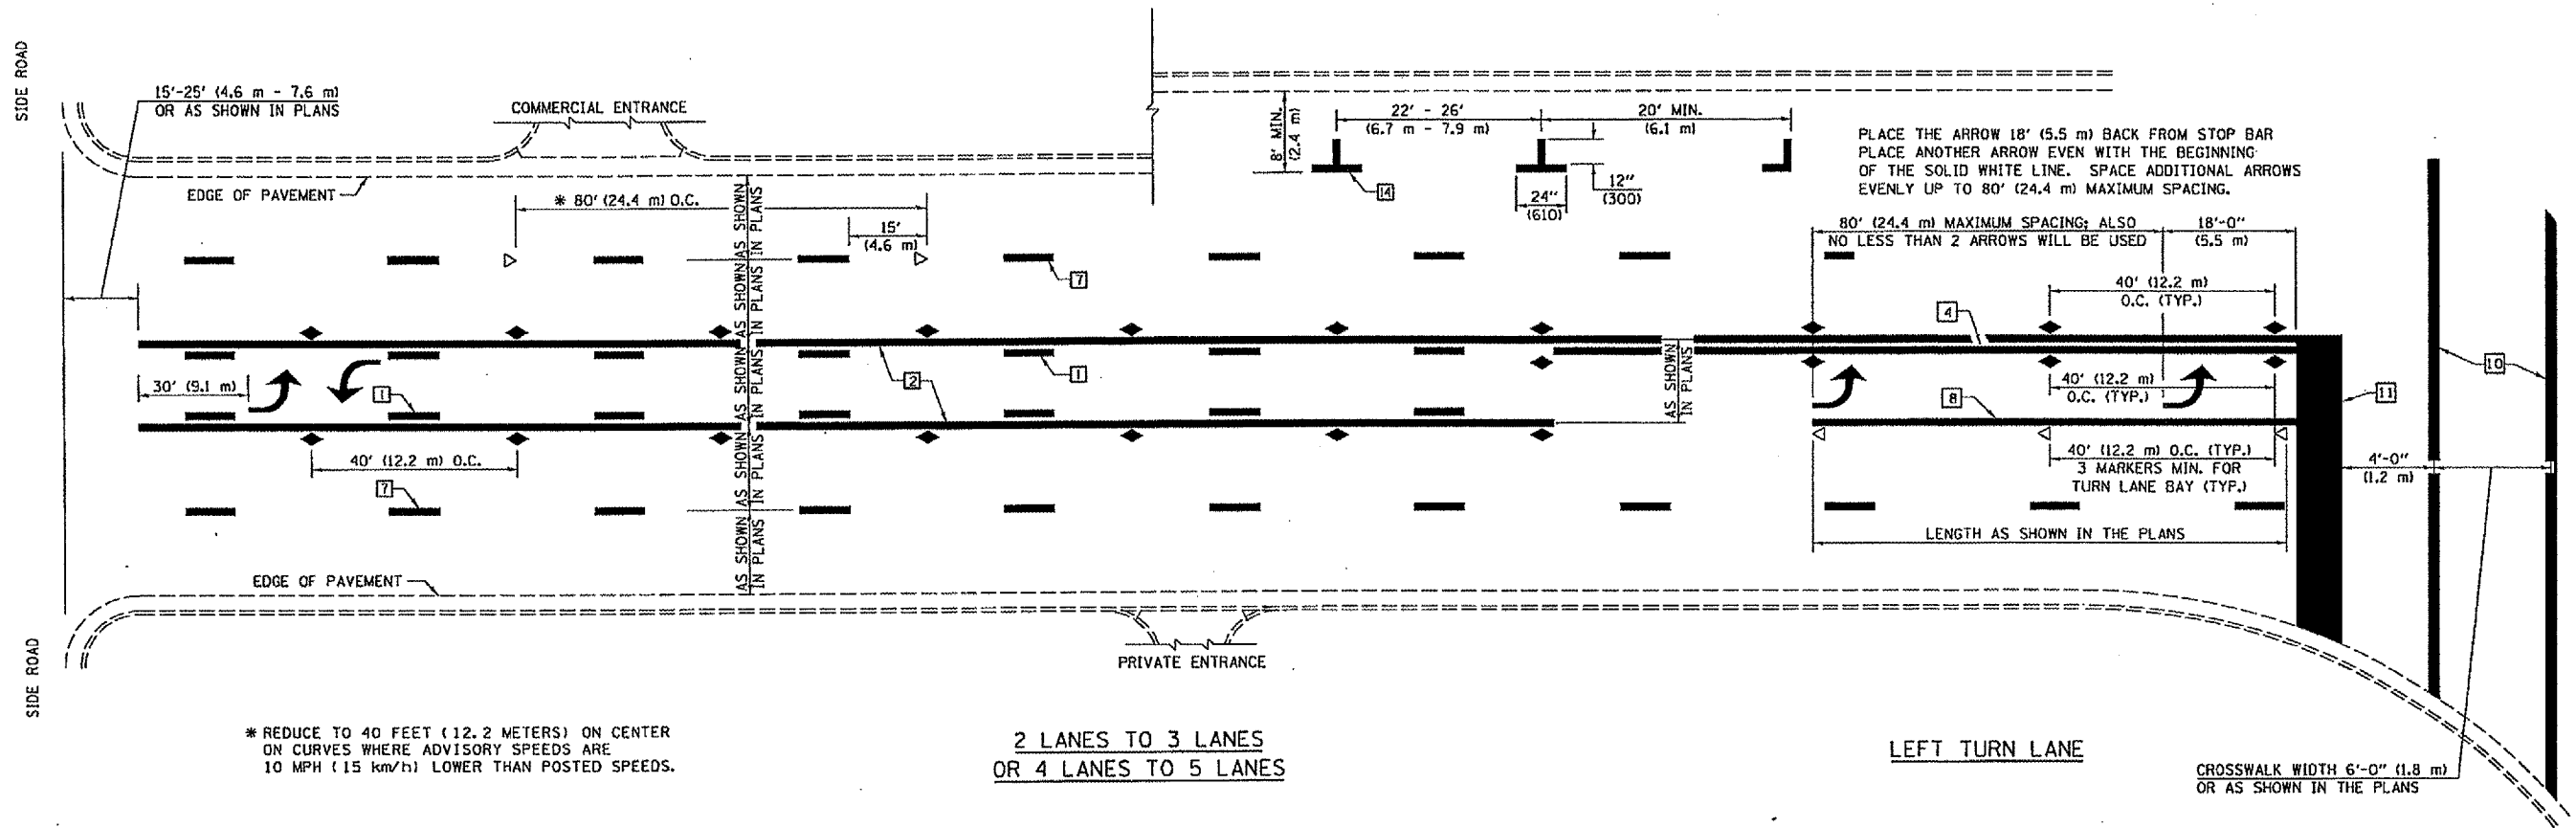

SHEET 2 OF 3

DESIGNED	NAME	DATE	REVISIONS
J.M.H.	J.M.H.	5/85	NAME
CHECKED	FMS	6/85	DATE
CADD NO.	F-5.25	6/88	GEOMETRICS/K.A.G.
			K.A.G.

ALL DIMENSIONS ARE IN INCHES (MILLIMETERS) UNLESS OTHERWISE SHOWN.