
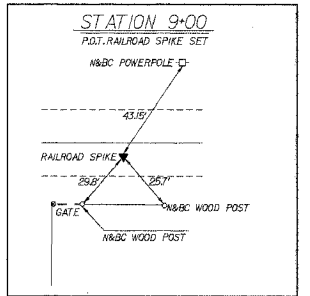
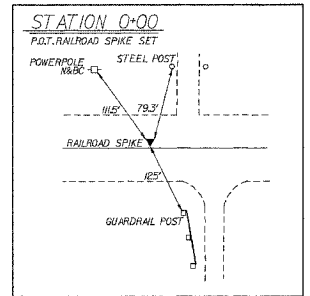


ROUTE #	SECTION	COUNTY	TOTAL	SHEET #
TR 237	98-1316-00-BR	EDGAR	11	2
JOB # 3137-500-00			STRATFON TWP.	

CONTRACT # 91300

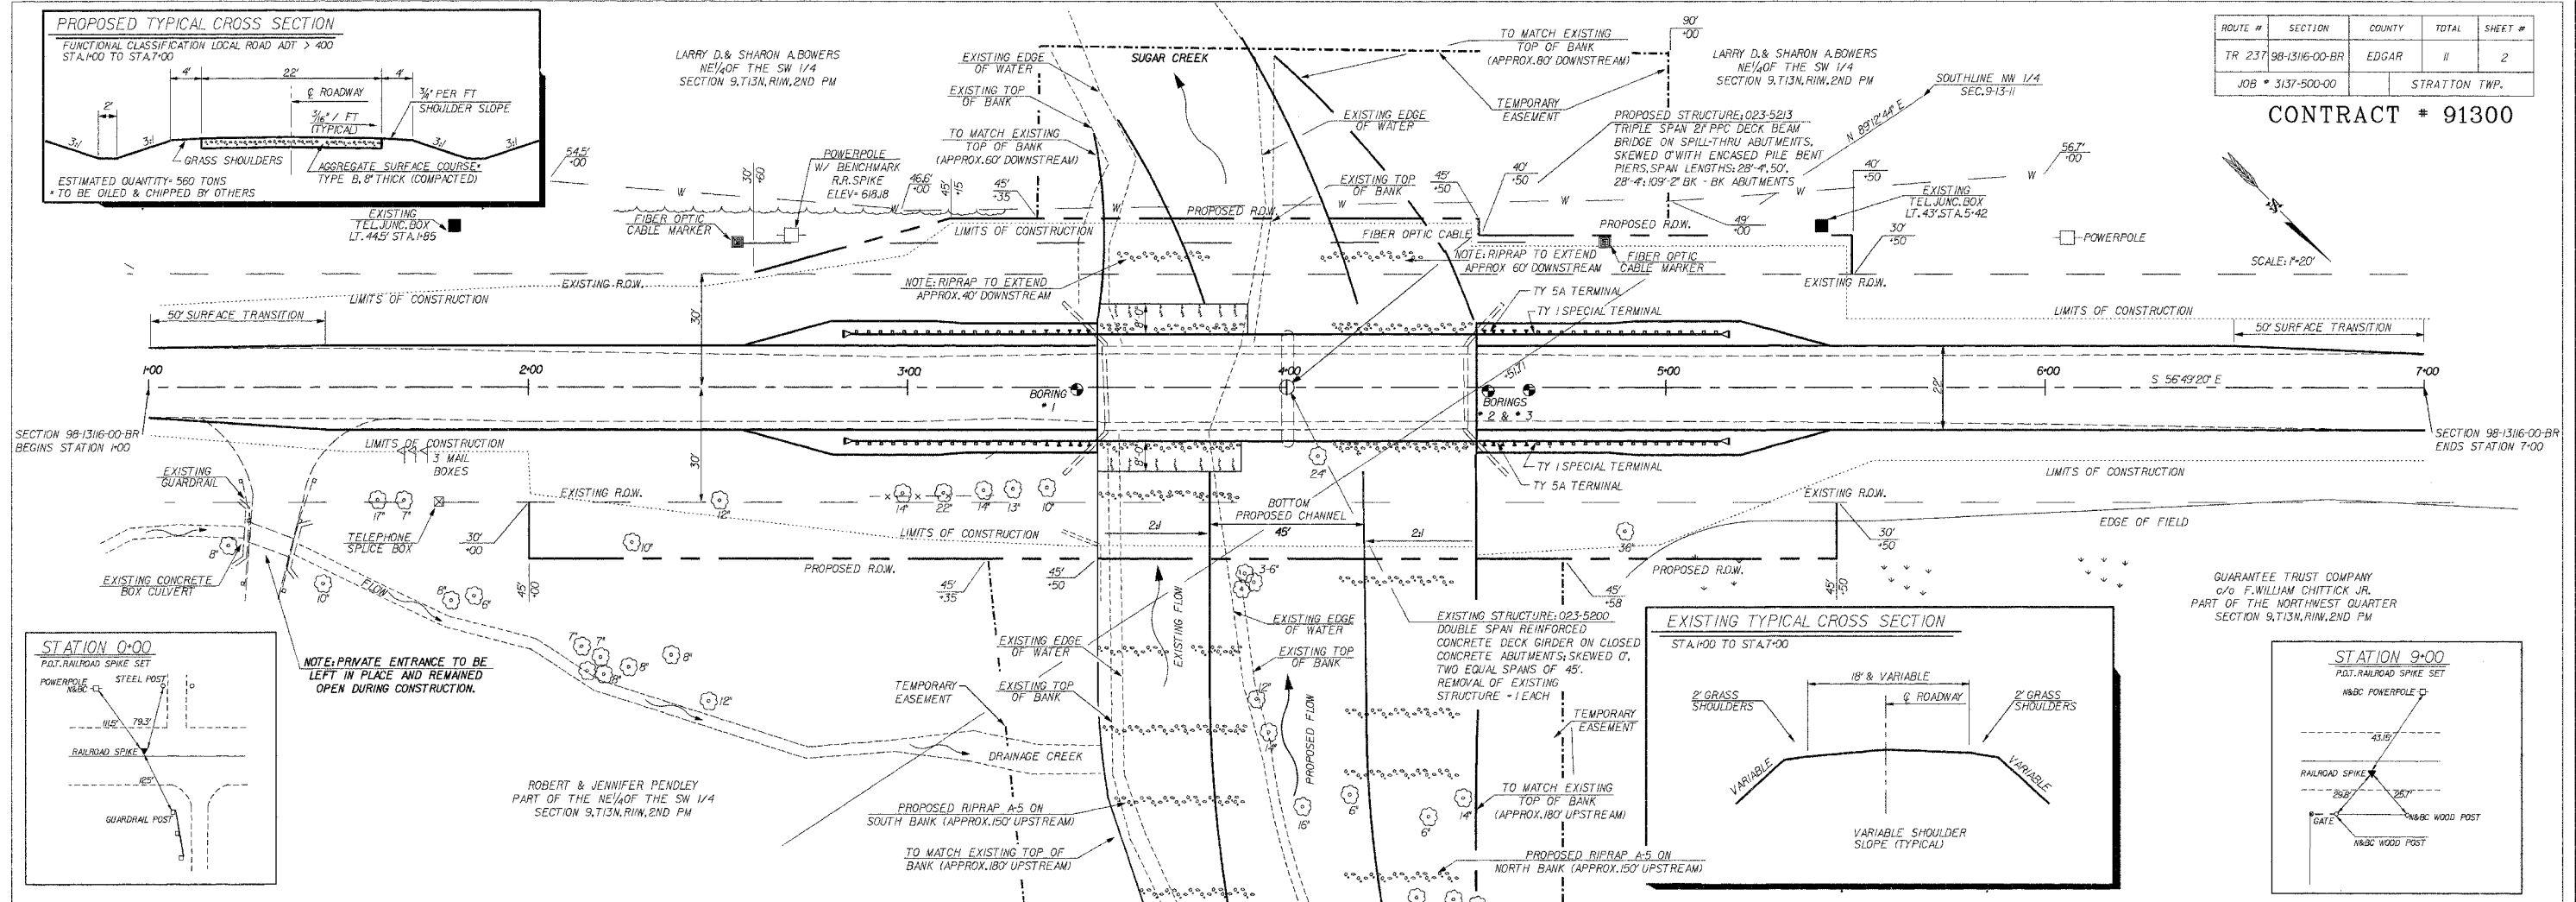

ROADWAY EXCAVATION
EARTH EXCAVATION - 48 CY
ROADWAY EMBANKMENT - 752 X 125 = 940 CY
(SHRINKAGE FACTOR 125)
FURNISHED EXCAVATION - 892 CY

CHANNEL EXCAVATION
FILLING EXISTING CHANNEL - 1030 X 125 = 1313 CY
(SHRINKAGE FACTOR 125)
CHANNEL EXCAVATION - 1308 CY
STRUCTURE EXCAVATION - 843 CY
WASTE - 79 CY

TOTAL FURNISHED EXCAVATION - 813 CY
NOTE: QUANTITY DOES NOT INCLUDE POROUS GRANULAR EMBANKMENT

TREE REMOVAL
OVER 15 UNITS DIAMETER

STATION	OFFSET	UNIT
3+10	30' RT	22'
4+05	22' RT	24'
4+02	10' RT	16'
4+55	40' RT	38'
TOTAL		98 UNITS

TREE REMOVAL
6 TO 15 UNITS DIAMETER

STATION	OFFSET	UNIT
3+00	35' RT	14'
3+18	35' RT	14'
3+30	35' RT	13'
3+33	35' RT	10'
3+90	5' RT	6'
3+90	5' RT	6'
3+90	5' RT	6'
3+85	82' RT	12'
3+90	90' RT	14'
4+15	107' RT	6'
4+30	112' RT	6'
4+40	109' RT	14'
4+33	134' RT	12'
4+44	134' RT	6'
4+50	135' RT	8'
4+40	146' RT	12'
4+25	155' RT	10'
4+32	173' RT	7'
4+35	171' RT	7'
4+45	171' RT	13'
4+52	173' RT	10'
4+32	185' RT	7'
4+39	184' RT	7'
4+42	195' RT	10'
TOTAL		230 UNITS

