
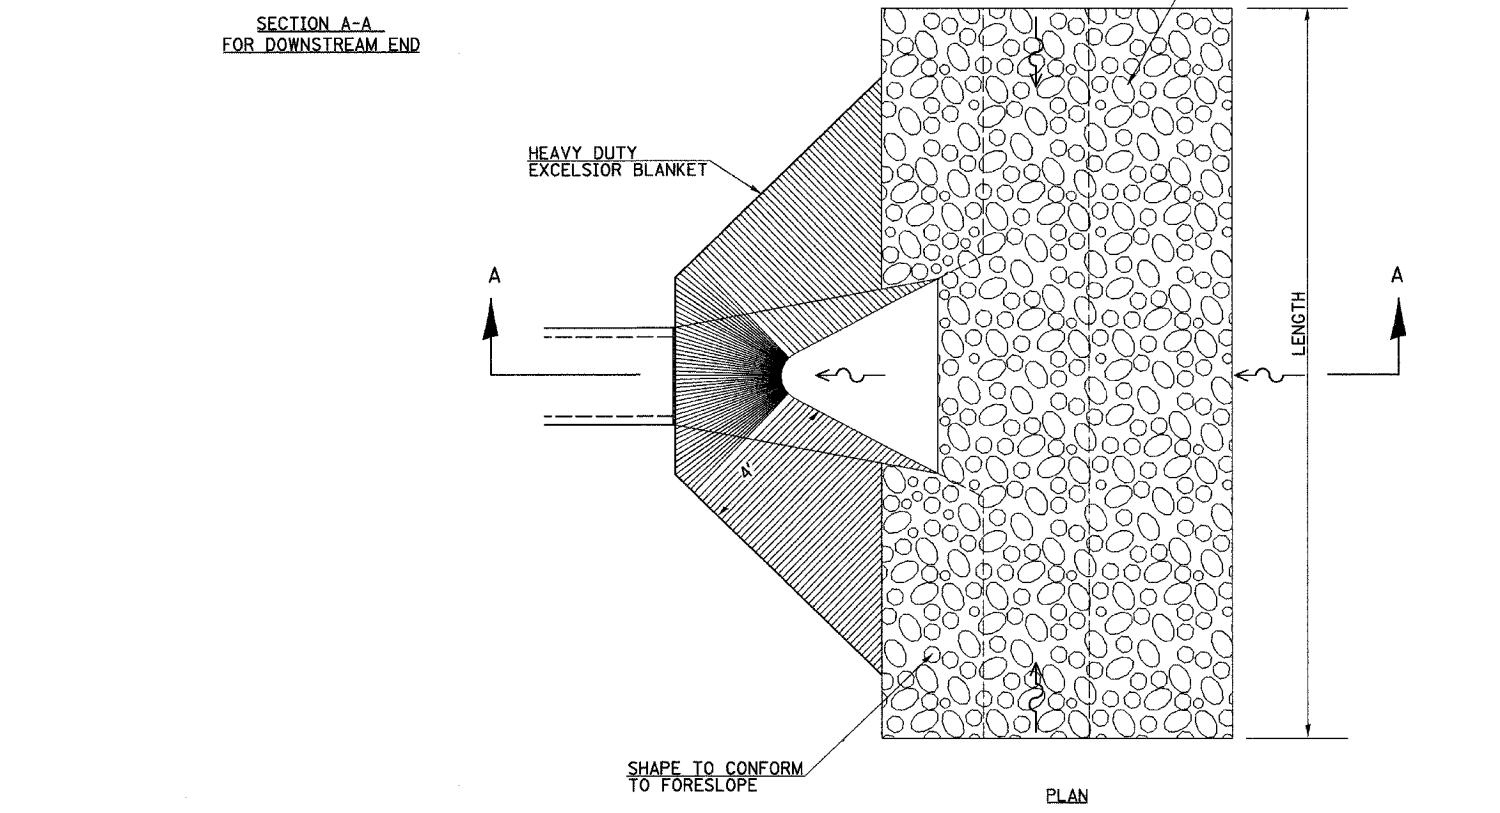


RIPRAP STILLING BASIN

NOTES:

- STILLING BASINS SHALL BE CONSTRUCTED AT THE SAME TIME AS THE CULVERT OR DITCH.
- STILLING BASINS ARE TO BE CONSTRUCTED AT LOCATIONS INDICATED WITH THE FOLLOWING SYMBOL [SB]
- RIPRAP STILLING BASINS SHALL BE CONSTRUCTED IN ACCORDANCE WITH SECTION 281 OF THE STANDARD SPECIFICATIONS.
- THE EXACT LENGTH, WIDTH, AND DEPTH FOR RIPRAP PLACEMENT WILL BE DETERMINED BY THE ENGINEER.
- THE RIPRAP MATERIAL SHALL CONFORM TO CLASS A QUALITY.
- FILTER FABRIC WILL BE PAID FOR AT THE CONTRACT UNIT PRICE PER SQUARE YARD FOR FILTER FABRIC FOR USE WITH RIPRAP.

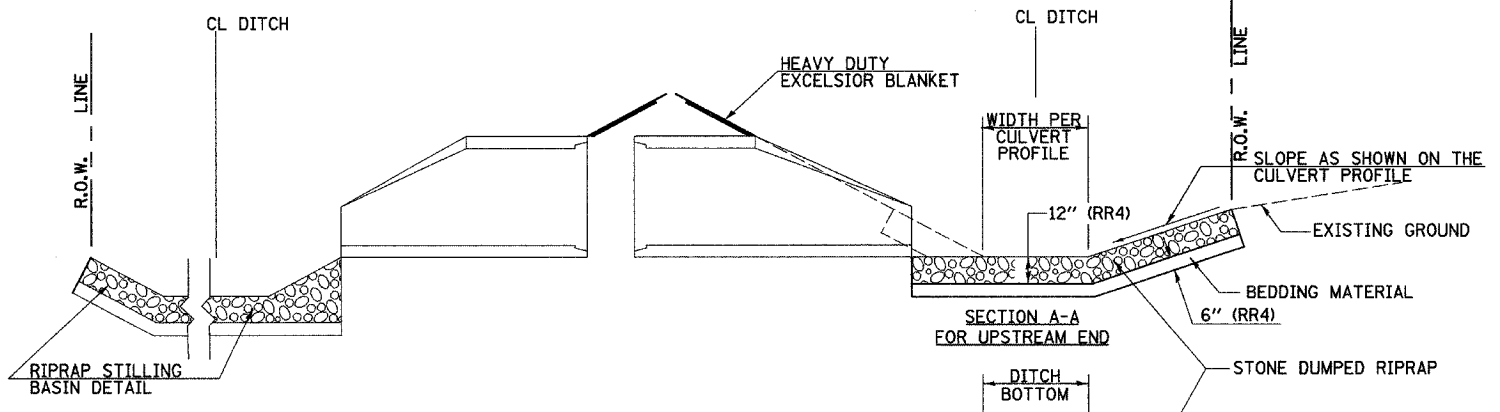

PLAN

REVISIONS	
NAME	DATE

ILLINOIS DEPARTMENT OF TRANSPORTATION

SPECIAL DETAILS

SCALE: _____ DATE _____

DRAWN BY KLS
CHECKED BY JRB