


F.A. RTE.	SECTION	COUNTY	TOTAL SHEETS	SHEET NO.
• 02-00088-00-BR		MORGAN	76	46
STA. 159+00.00		TO STA.		
FED. ROAD DIST. NO.	ILLINOIS FED. AID PROJECT			
F. COUNTY HIGHWAY 19 3/4 S. 6TH				
CONTRACT NO. 93388				

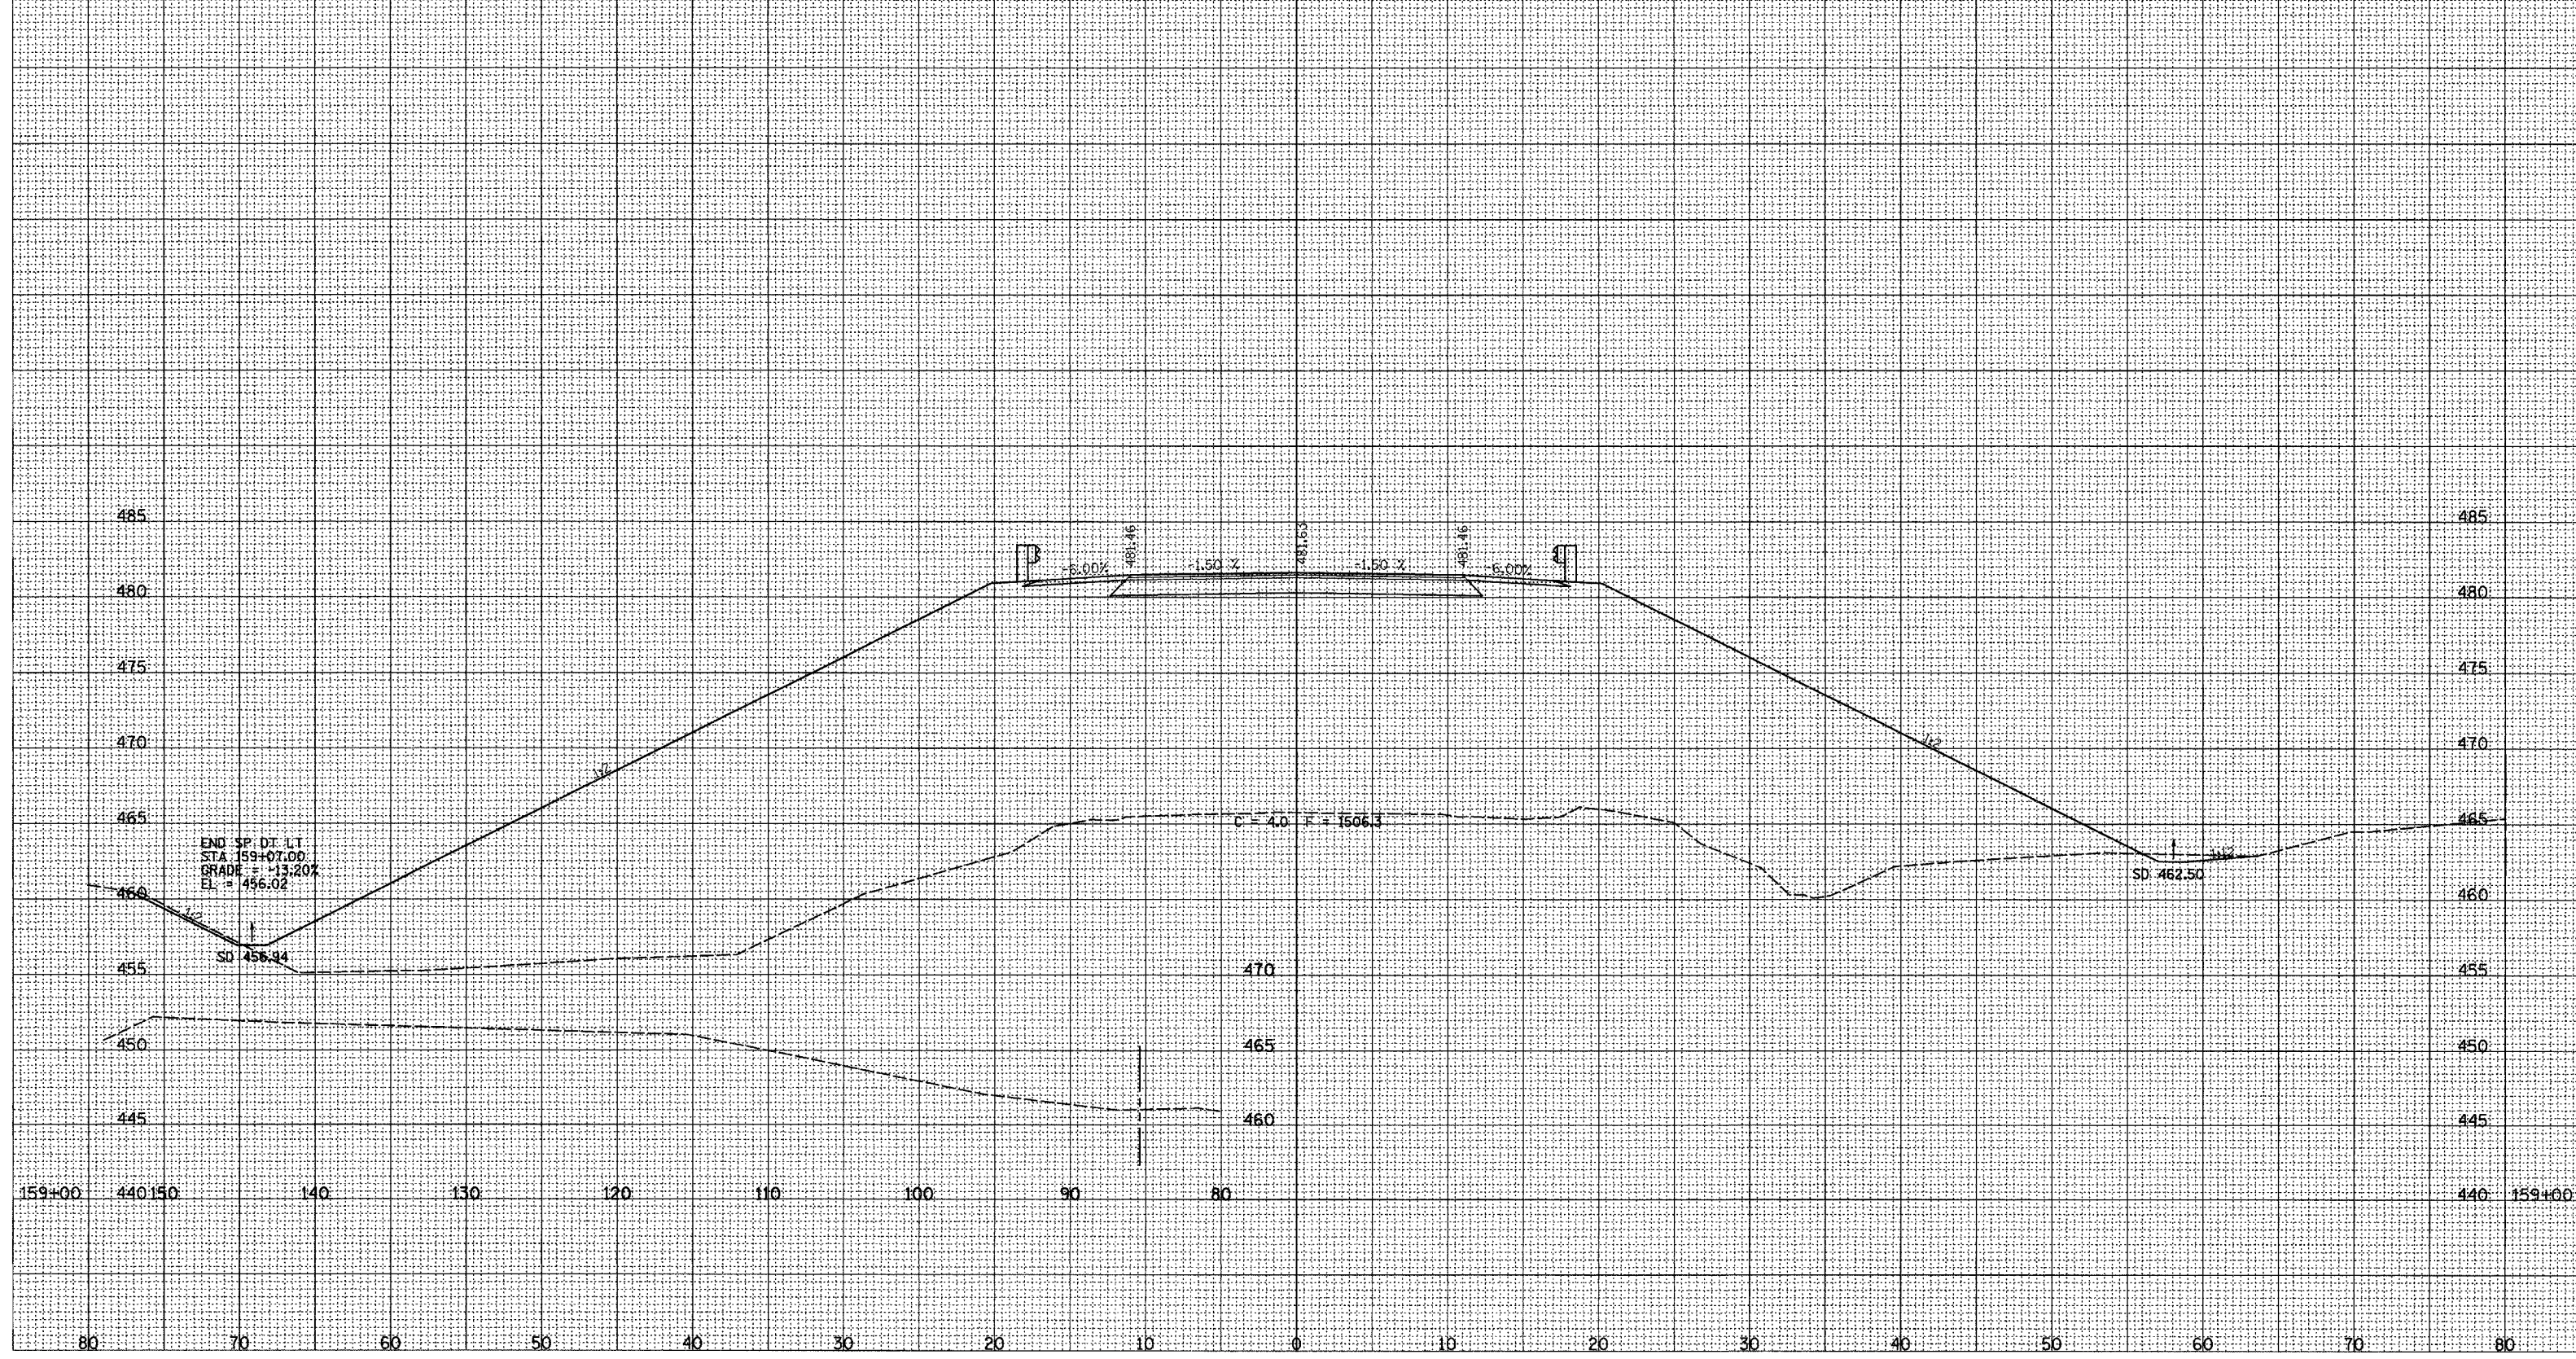

ROADWAY CROSS SECTIONS LITERBERRY-PRENTICE ROAD (CH 19)

SURVEYED
 SURVEY BOOK NO. _____
 TEMPLATE AREAS CHECKED _____
 NO. _____

SURVEYED
 SURVEY BOOK NO. _____
 TEMPLATE AREAS CHECKED _____
 NO. _____