



F.A.P. RTE.	SECTION	COUNTY	TOTAL SHEETS	SHEET NO.
774	*	EFFINGHAM	273	39
FED. ROAD DIST. NO. 7		ILLINOIS	FED. AID PROJECT	

*107 WRS-1, 107BY, 107BY-1 & 107B-2
CONTRACT NO. 94827

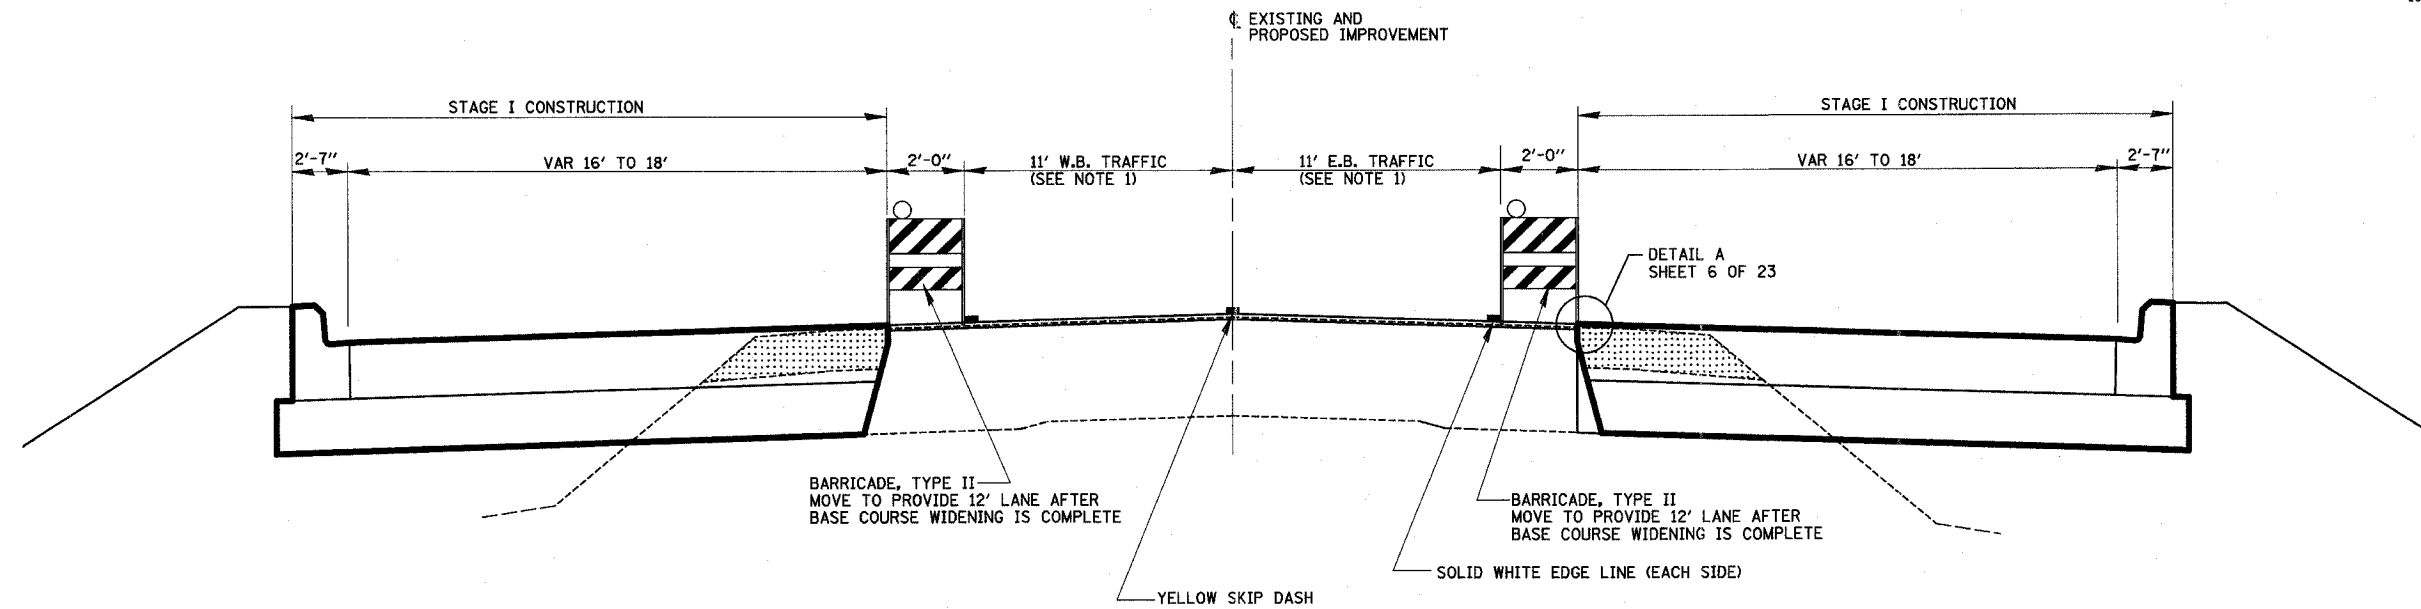

PROPOSED TRAFFIC CONTROL TYPICAL SECTION (5)
 STA. 40+10 TO STA. 41+32

- SHEET NOTES:**
1. STATION 40+10 TO STATION 46+80.05 MILL EXISTING PAVEMENT AND APPLY LEVELING BINDER TO EXISTING PAVEMENT.
 2. CONSTRUCT BASE COURSE WIDENING TO SAME ELEVATION AS LEVELING BINDER ON EXISTING PAVEMENT. CONTRACTOR IS TO CONFINE BASE COURSE WIDENING TO ONE SIDE OF ROADWAY AT A TIME.
 3. WHEN BASE COURSE WIDENING IS COMPLETE APPLY SURFACE COURSE TO EXISTING PAVEMENT AND WIDENING. SURFACE COURSE TO BE APPLIED UNDER TRAFFIC UTILIZING FLAGGERS.

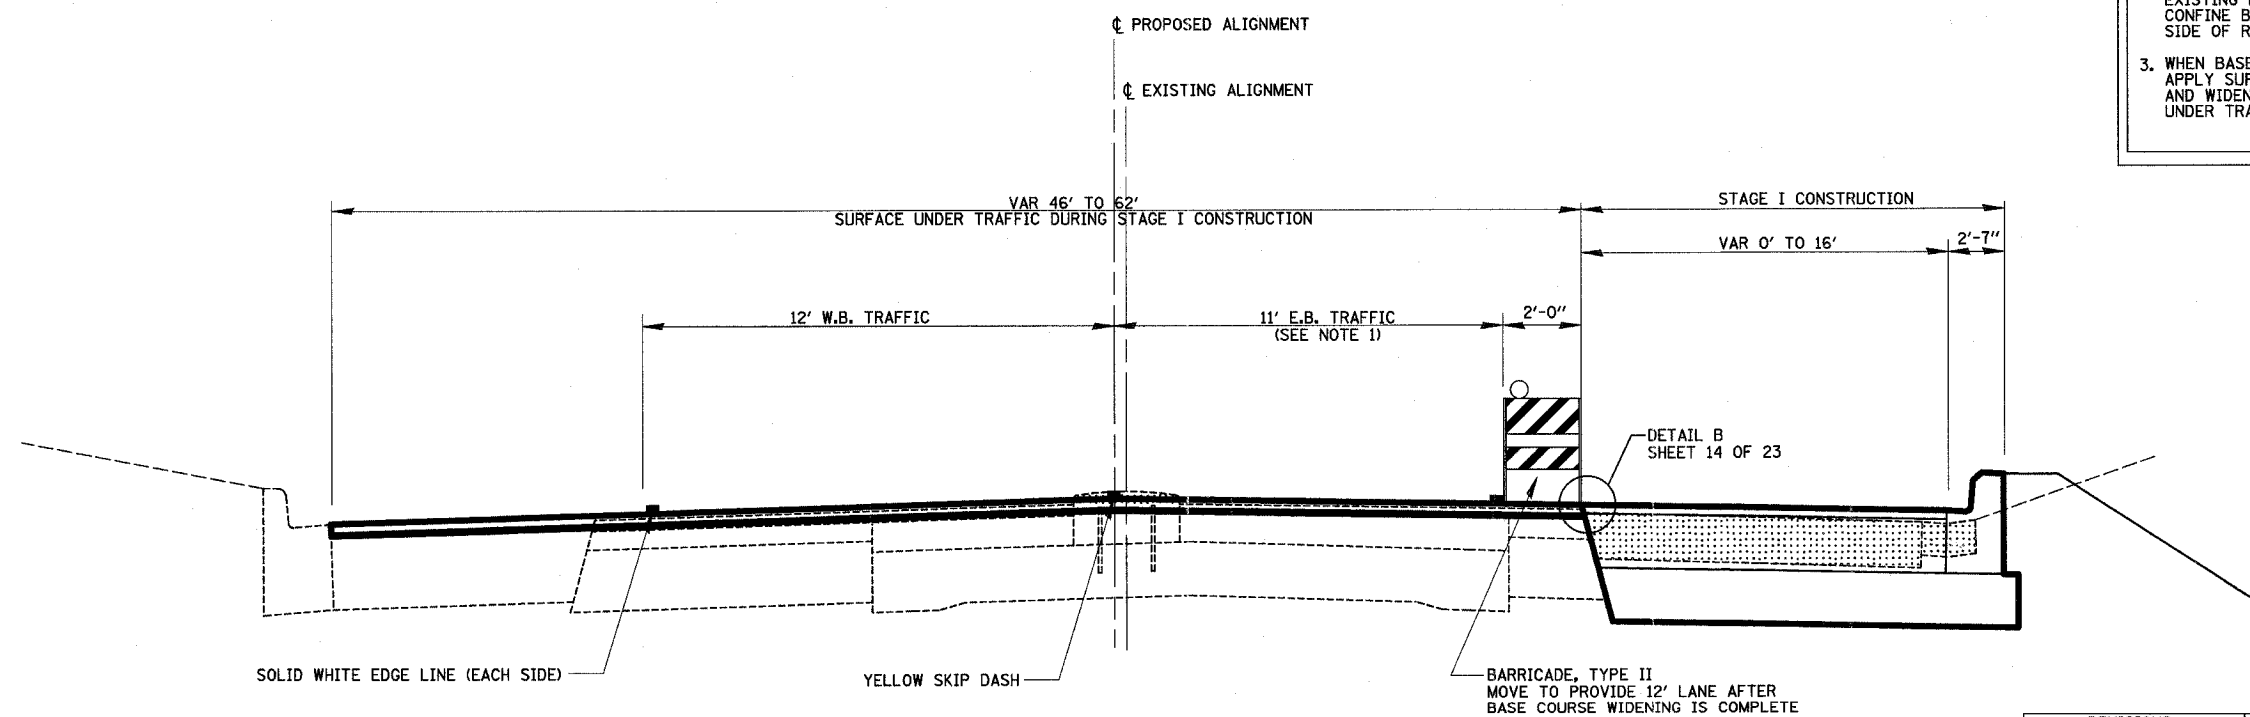

PROPOSED TRAFFIC CONTROL TYPICAL SECTION (6)
 STA. 41+32 TO STA. 46+80.05

- LEGEND**
- ▬ STAGE I CONSTRUCTION
 - ▨ STAGE I REMOVAL

REVISIONS	
NAME	DATE

ILLINOIS DEPARTMENT OF TRANSPORTATION
 TYPICAL SECTIONS
 STAGE I
 SHEET 8 OF 23
 DRAWN BY MLO
 CHECKED BY SJK
 DATE 8/02