
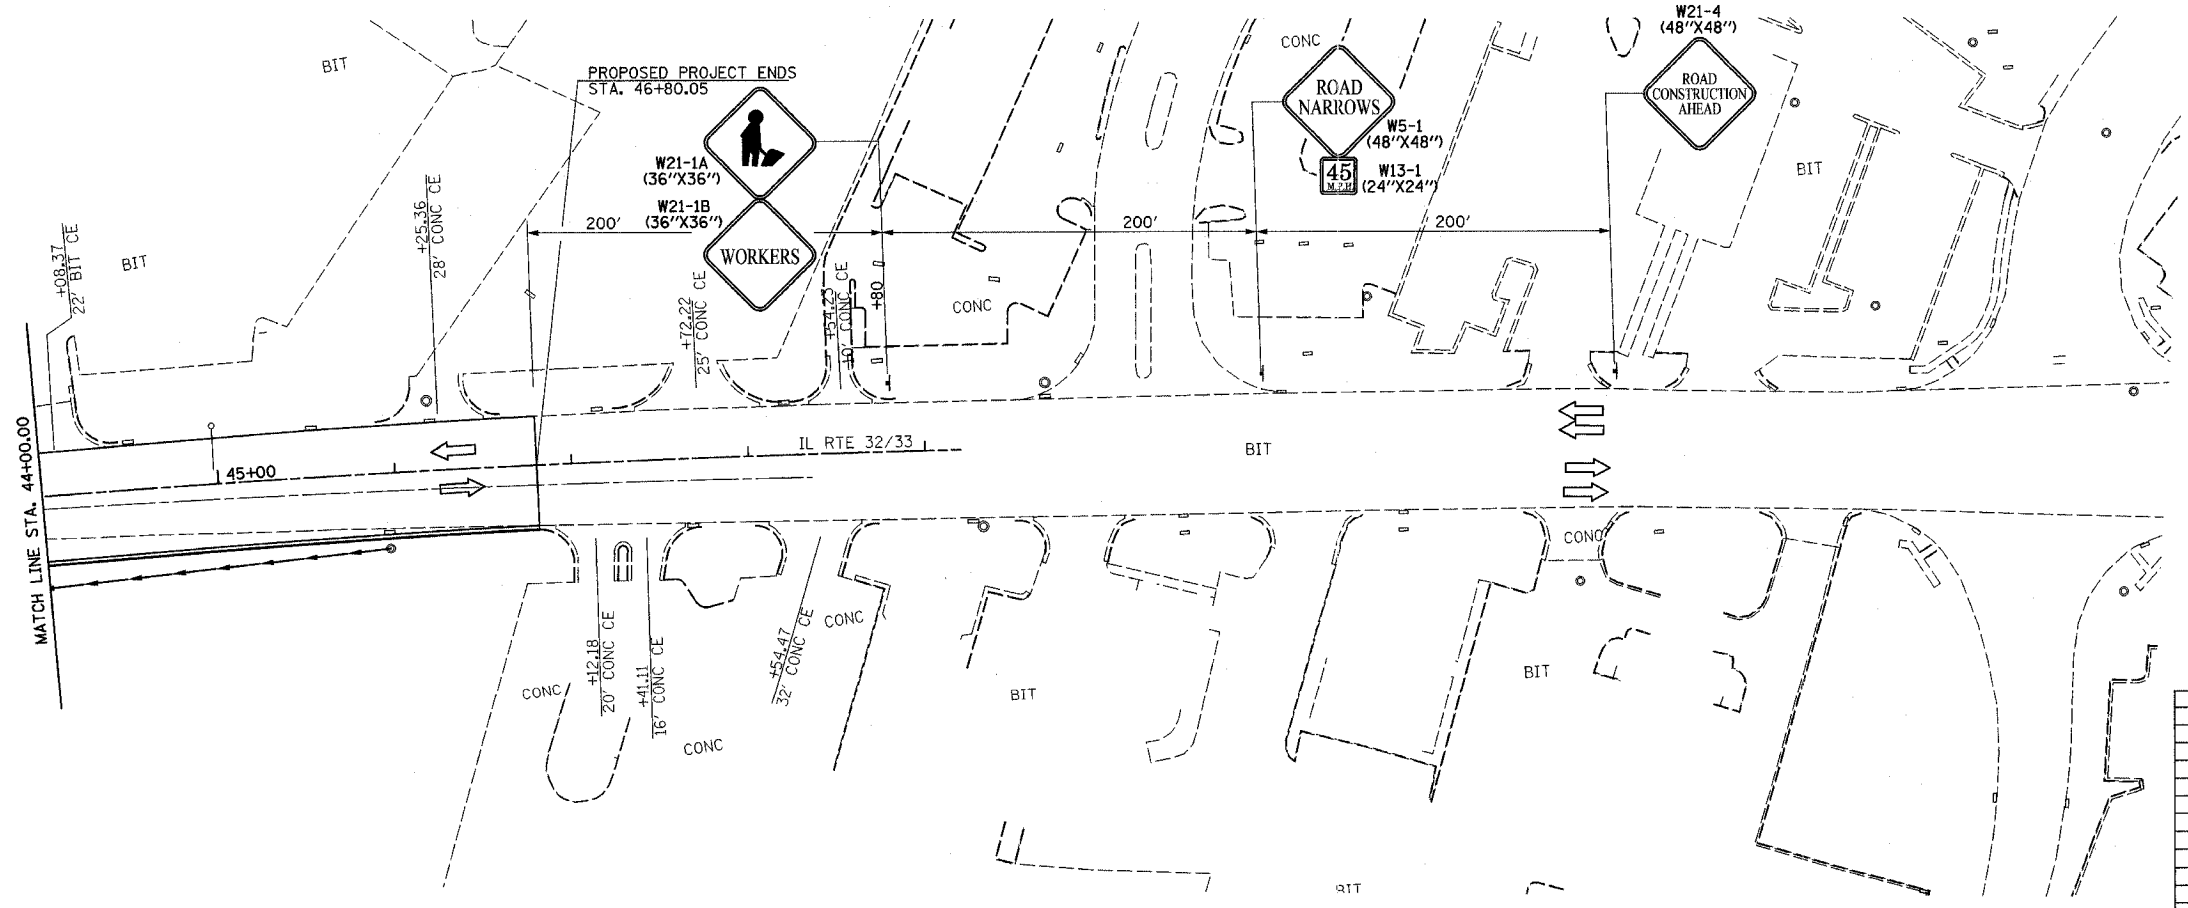
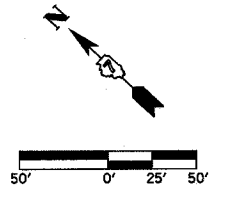


F.A.P. RTE.	SECTION	COUNTY	TOTAL SHEETS	SHEET NO.
774	*	EFFINGHAM	273	44
FED. ROAD DIST. NO. 7		ILLINOIS	FED. AID PROJECT	
*107WRS-1, 107BY, 107BY-1 & 107B-2		CONTRACT NO. 94827		

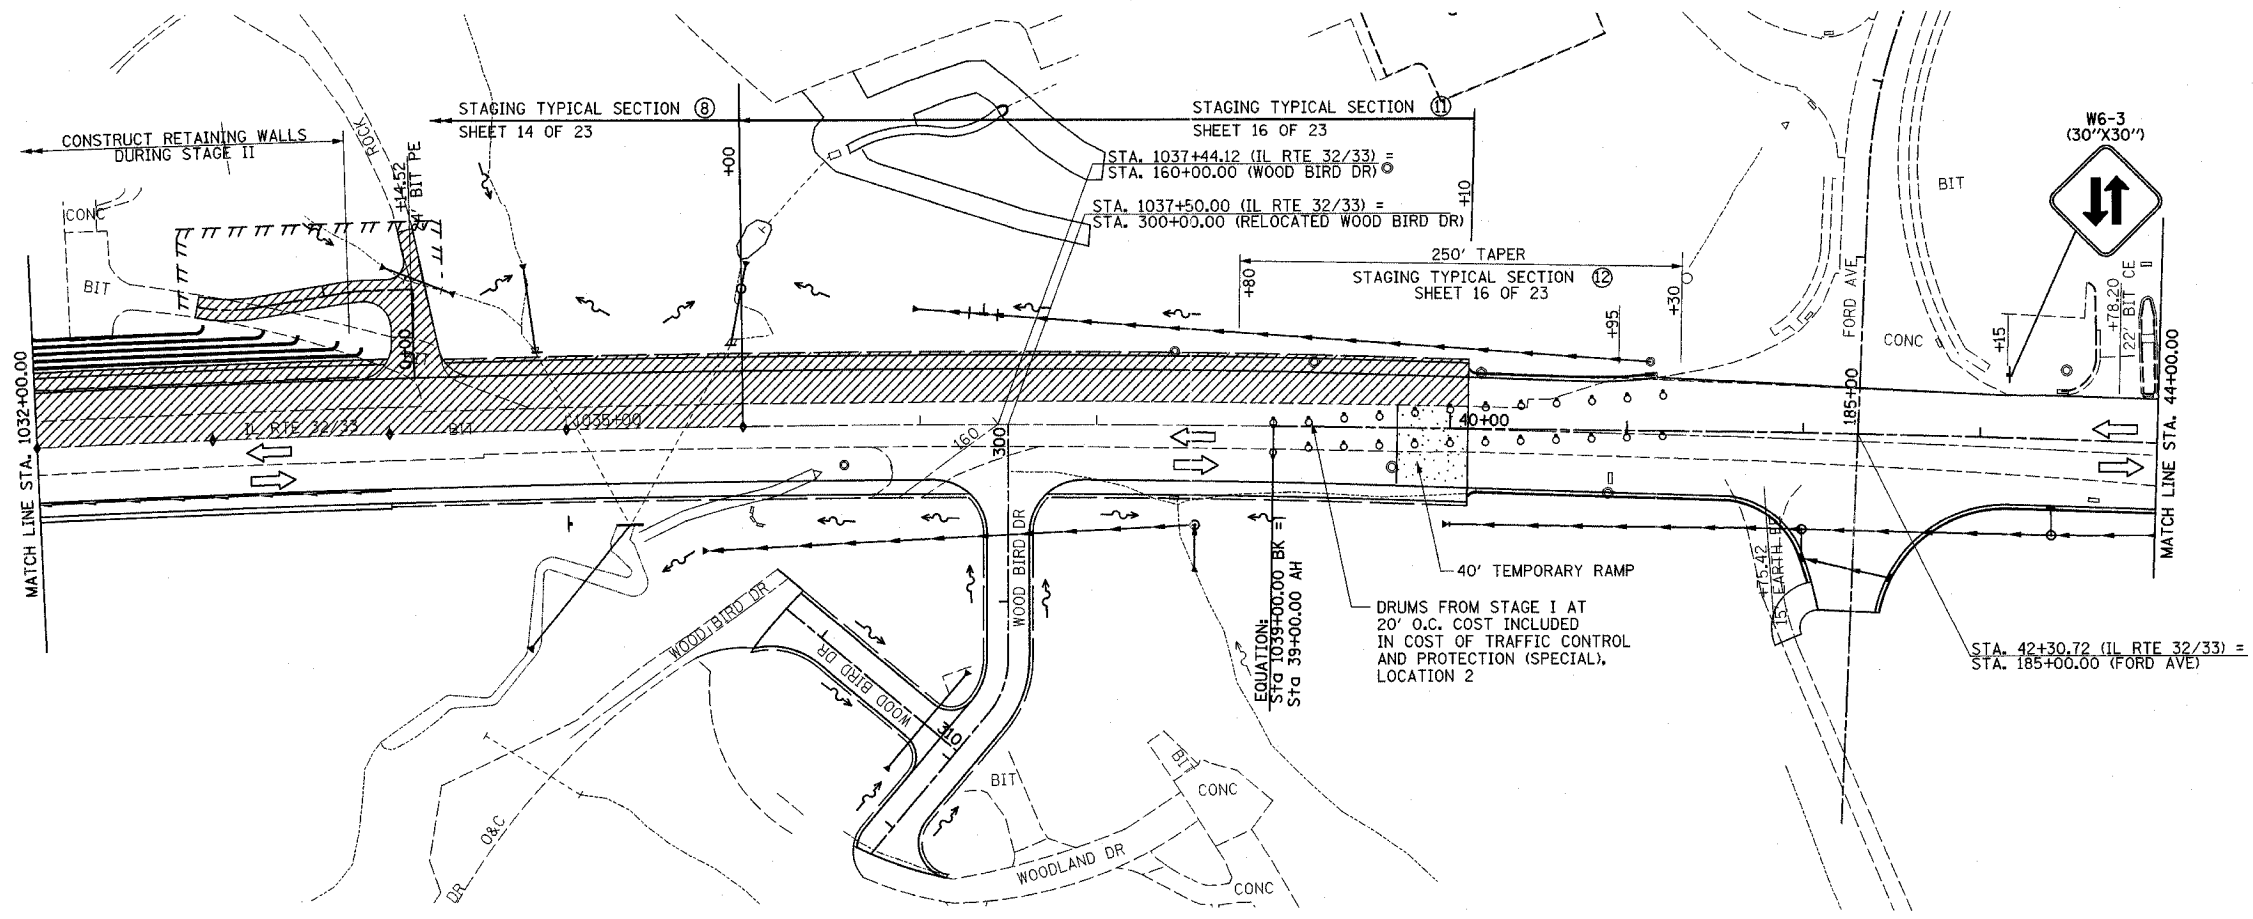

LEGEND
 [Hatched Box] STAGE II CONSTRUCTION
 [Diamond with X] BARRICADES, TYPE II

REVISIONS	
NAME	DATE

ILLINOIS DEPARTMENT OF TRANSPORTATION

TRAFFIC CONTROL
 STAGE II CONSTRUCTION
 SHEET 13 OF 23

DATE 8/02
 DRAWN BY ASB
 CHECKED BY RDW