
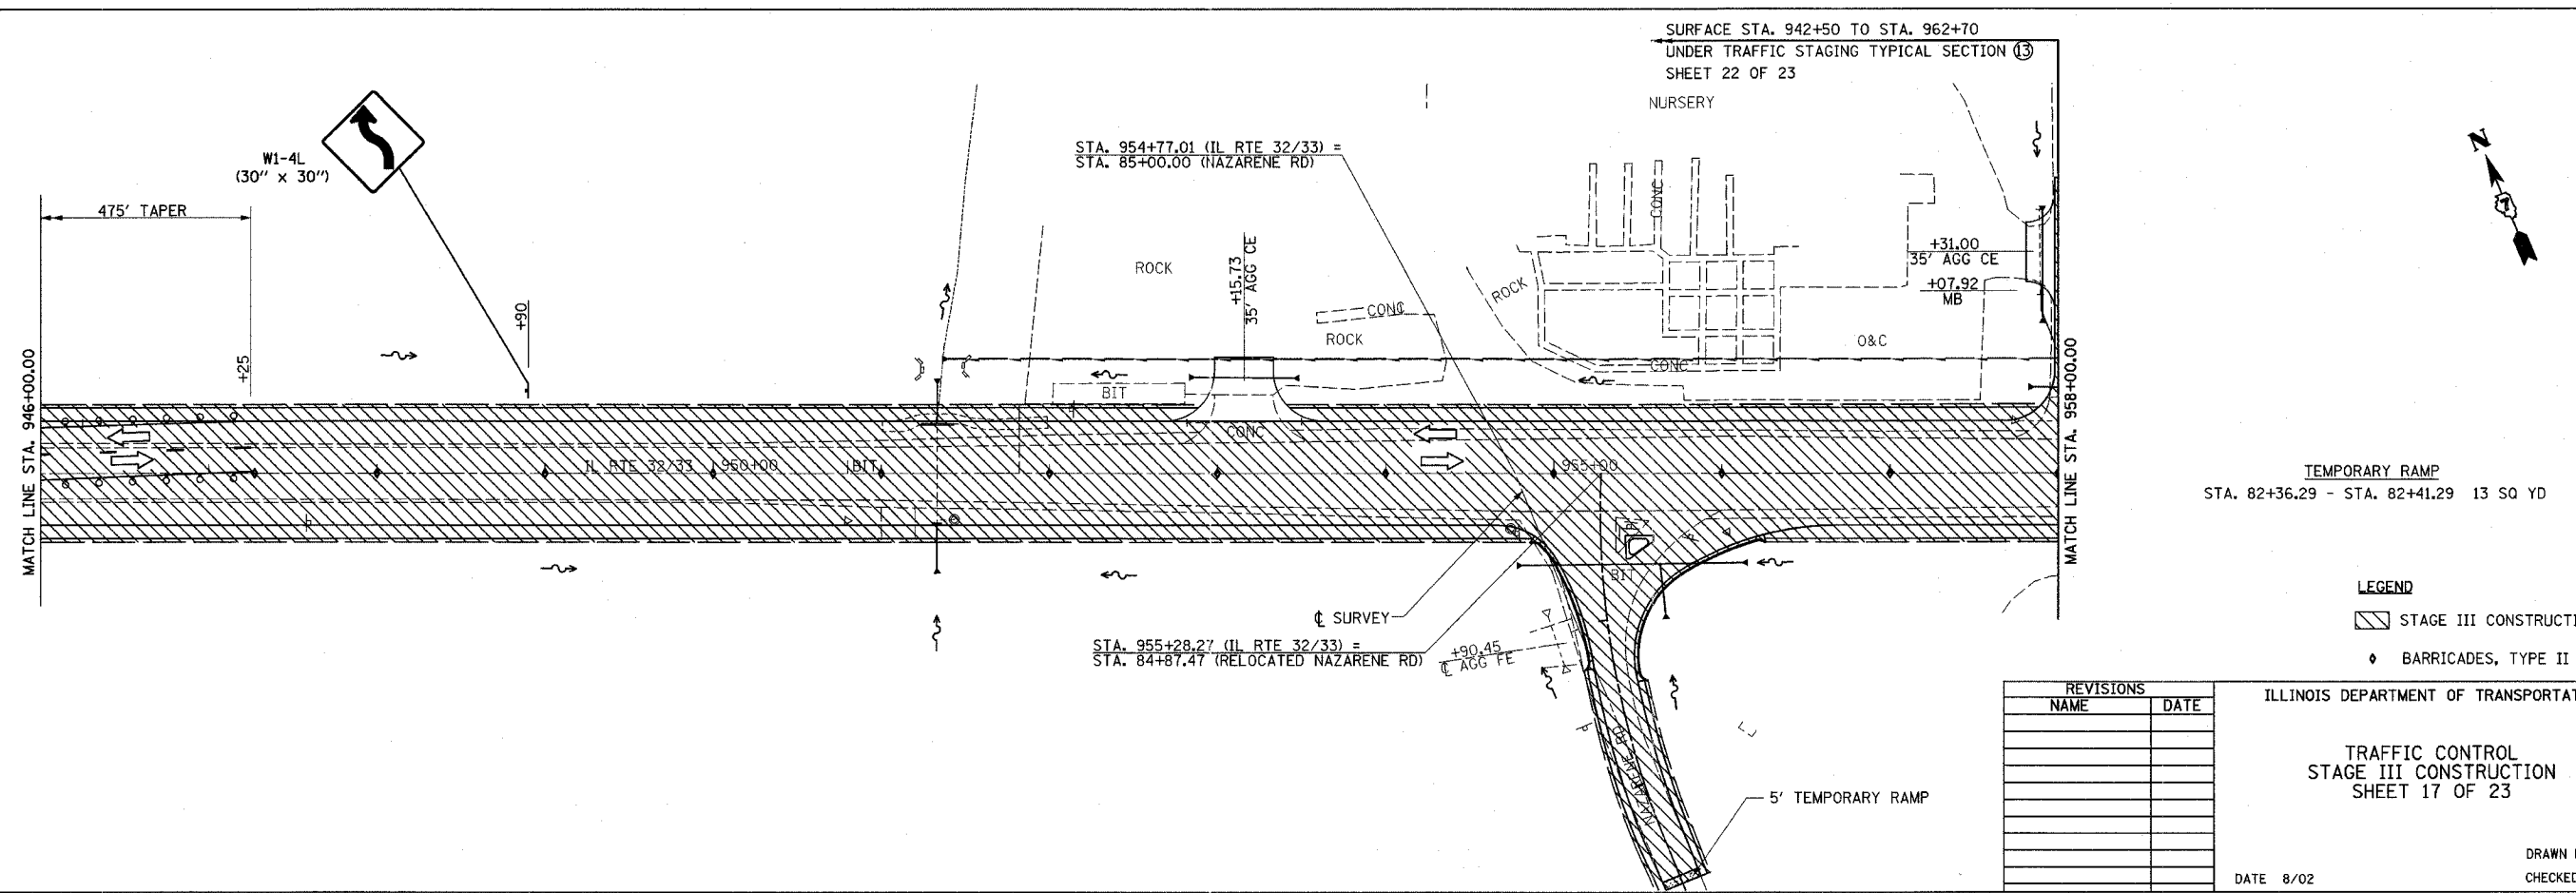


F.A.P. RTE.	SECTION	COUNTY	TOTAL SHEETS	SHEET NO.
774	.	EFFINGHAM	273	48
FED. ROAD DIST. NO. 7		ILLINOIS	FED. AID PROJECT	
*107WRS-1, 107BY, 107BY-1 & 107B-2				
<b>CONTRACT NO. 94827</b>				

- NOTES:**
- FOR PROPOSED STAGE III TRAFFIC CONTROL TYPICAL SECTIONS, SEE CONSTRUCTION SHEETS 22 AND 23 OF 23.
  - TRAFFIC CONTROL FOR STAGE III TO BE INCLUDED IN THE COST OF "TRAFFIC CONTROL AND PROTECTION (SPECIAL), LOCATION 3," EXCEPT THE FOLLOWING:  
-ALL SHORT TERM AND TEMPORARY PAVEMENT MARKINGS  
-TEMPORARY RAMPS
  - TRAFFIC CONTROL FOR STAGE III SHALL USE SHORT TERM PAVEMENT MARKING AND WORK ZONE PAVEMENT MARKING REMOVAL ON ALL LANES.
  - SEE SPECIAL PROVISIONS FOR ADDITIONAL TRAFFIC CONTROL INFORMATION.

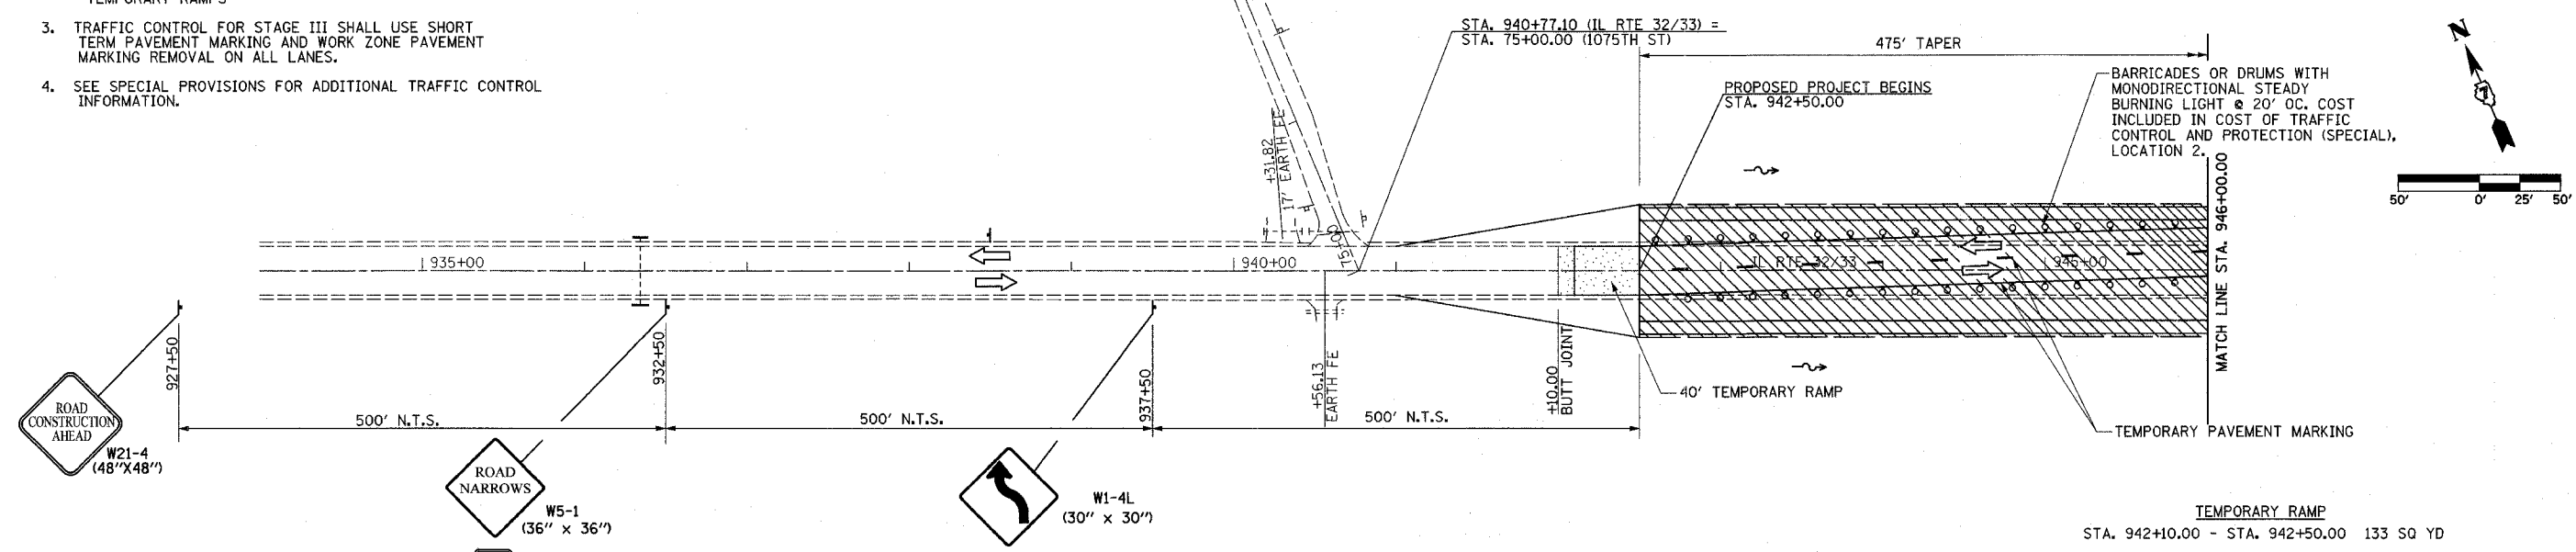

REVISIONS	
NAME	DATE

**LEGEND**

▨ STAGE III CONSTRUCTION

◊ BARRICADES, TYPE II

ILLINOIS DEPARTMENT OF TRANSPORTATION

**TRAFFIC CONTROL  
STAGE III CONSTRUCTION  
SHEET 17 OF 23**

DATE 8/02

DRAWN BY ASB  
CHECKED BY RDW