



F.A.P. RTE.	SECTION	COUNTY	TOTAL SHEETS	SHEET NO.
774		EFFINGHAM	273	53
FED. ROAD DIST. NO. 7 ILLINOIS FED. AID PROJECT				
*107 WRS-1, 107BY, 107BY-1 & 107B-2				
CONTRACT NO. 94827				

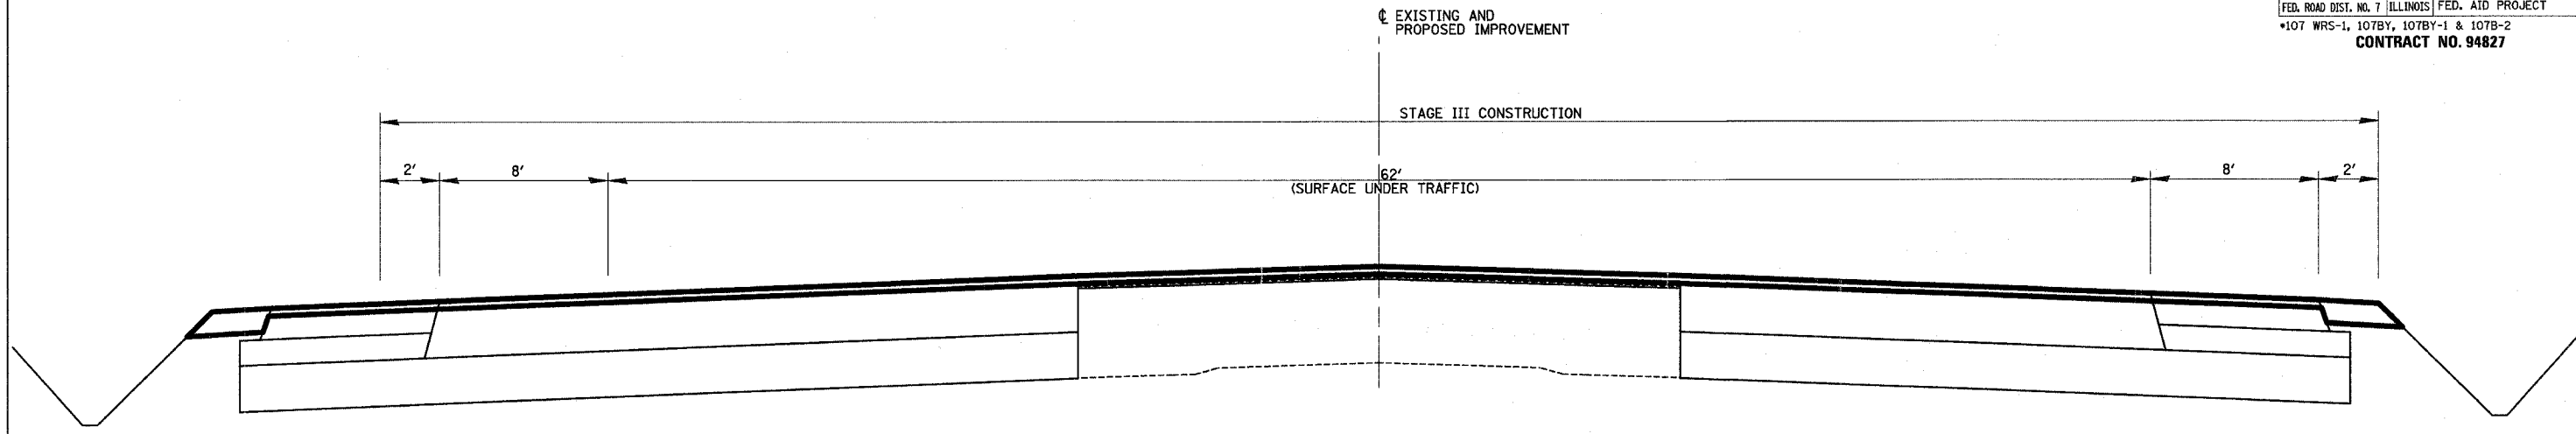

PROPOSED TRAFFIC CONTROL TYPICAL SECTION (13)
 STA. 942+50 TO STA. 962+70

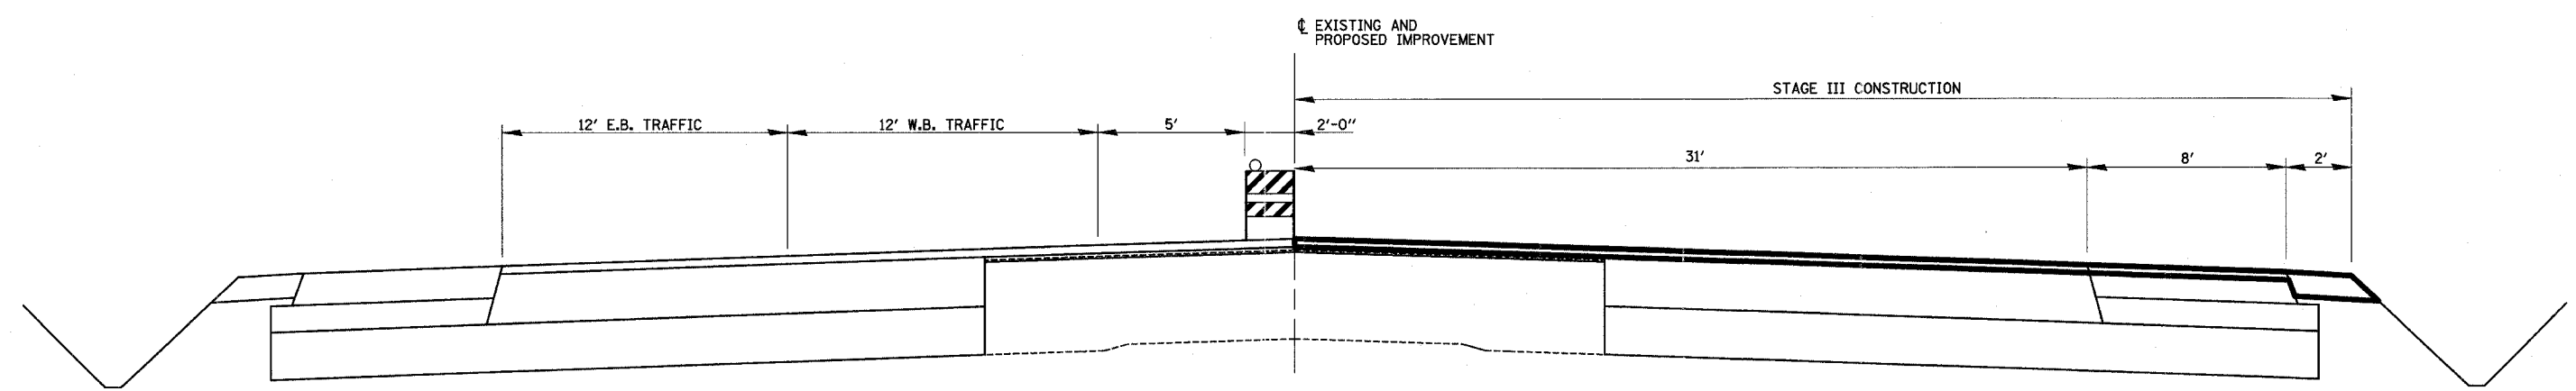

PROPOSED TRAFFIC CONTROL TYPICAL SECTION (14)
 STA. 942+50 TO STA. 950+80
 STA. 962+70 TO STA. 1009+89
 STA. 1013+13 TO STA. 1017+44
 STA. 1020+30 TO STA. 1036+00

LEGEND
 [Symbol] STAGE III CONSTRUCTION

REVISIONS	
NAME	DATE

ILLINOIS DEPARTMENT OF TRANSPORTATION
 TYPICAL SECTIONS
 STAGE III
 SHEET 22 OF 23
 DATE 8/02
 DRAWN BY MLO
 CHECKED BY SJK