


F.A.P. RTE.	SECTION	COUNTY	TOTAL SHEETS	SHEET NO.
774	*	EFFINGHAM	273	122
STA. 951+00.00 TO STA. 954+00.00				
FED. ROAD DIST. NO. 7 ILLINOIS FED. AID PROJECT				
107WRS-1, 107BY, 107BY-1 & 107B-2				

STAGE II (LT) STAGE I (RT)

BY	DATE
FINAL SURVEY	SURVEYED
NOTE BOOK	PLOTTED
NO.	DATE
	AREAS CHECKED

BY	DATE
ORIGINAL SURVEY	SURVEYED
NOTE BOOK	PLOTTED
NO.	DATE
	AREAS CHECKED

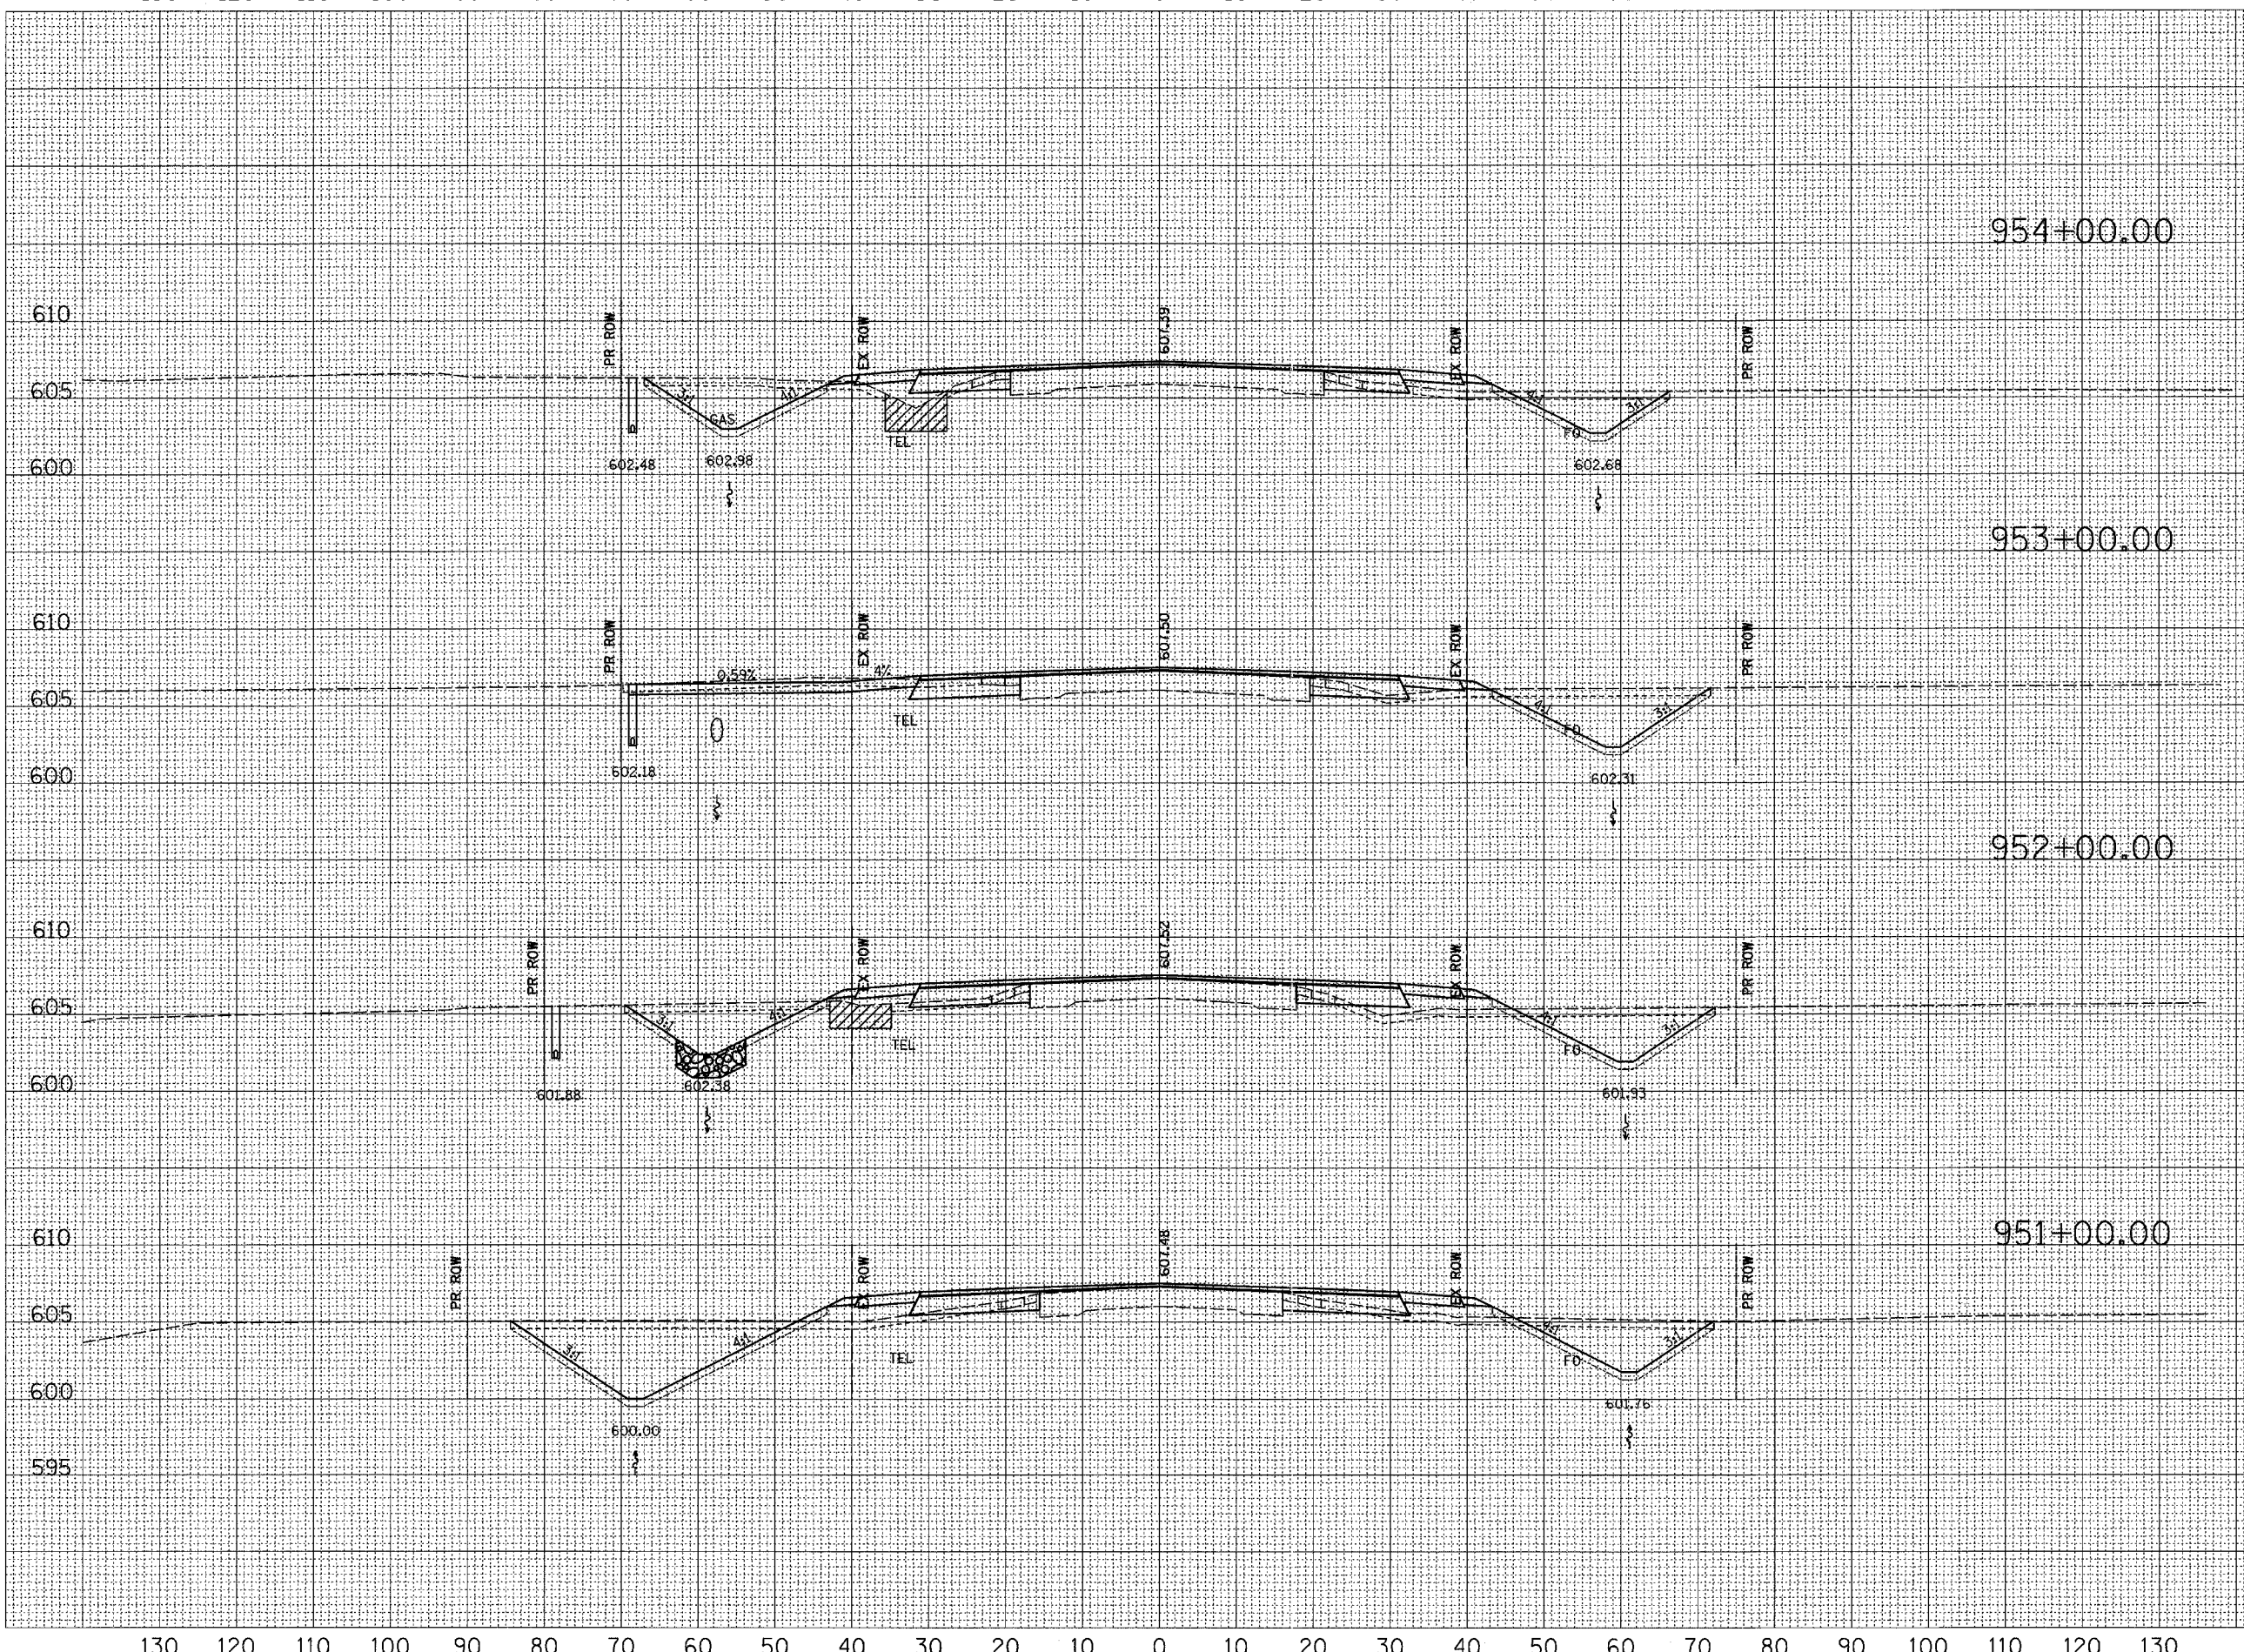

610	610	UNSUIT=16
605	605	CUT=48 CUT=35
600	600	FILL=24 FILL=11
		TS_EXC=17 TS_EXC=20
		TS_PLMT=12 TS_PLMT=12
610	610	
605	605	CUT=21 CUT=63
600	600	FILL=0 FILL=8
		TS_EXC=23 TS_EXC=24
		TS_PLMT=0 TS_PLMT=14
610	610	UNSUIT=13
605	605	CUT=45 CUT=52
600	600	FILL=18 FILL=23
		TS_EXC=20 TS_EXC=25
		TS_PLMT=9 TS_PLMT=14
610	610	
605	605	CUT=104 CUT=52
600	600	FILL=20 FILL=15
595	595	TS_EXC=32 TS_EXC=26
		TS_PLMT=21 TS_PLMT=14

