


F.A.P. RTE.	SECTION	COUNTY	TOTAL SHEETS	SHEET NO.
774	*	EFFINGHAM	273	126
STA. 968+00.00 TO STA. 971+00.00				
FED. ROAD DIST. NO. 7 ILLINOIS FED. AID PROJECT				
*107WRS-1, 107BY, 107BY-1 & 107B-2				

FINAL SURVEY NO.	DATE
SURVEY PLOTTED	
TEMPLATE	
AREAS CHECKED	

ORIGINAL SURVEY NO.	DATE
SURVEY PLOTTED	
TEMPLATE	
AREAS CHECKED	

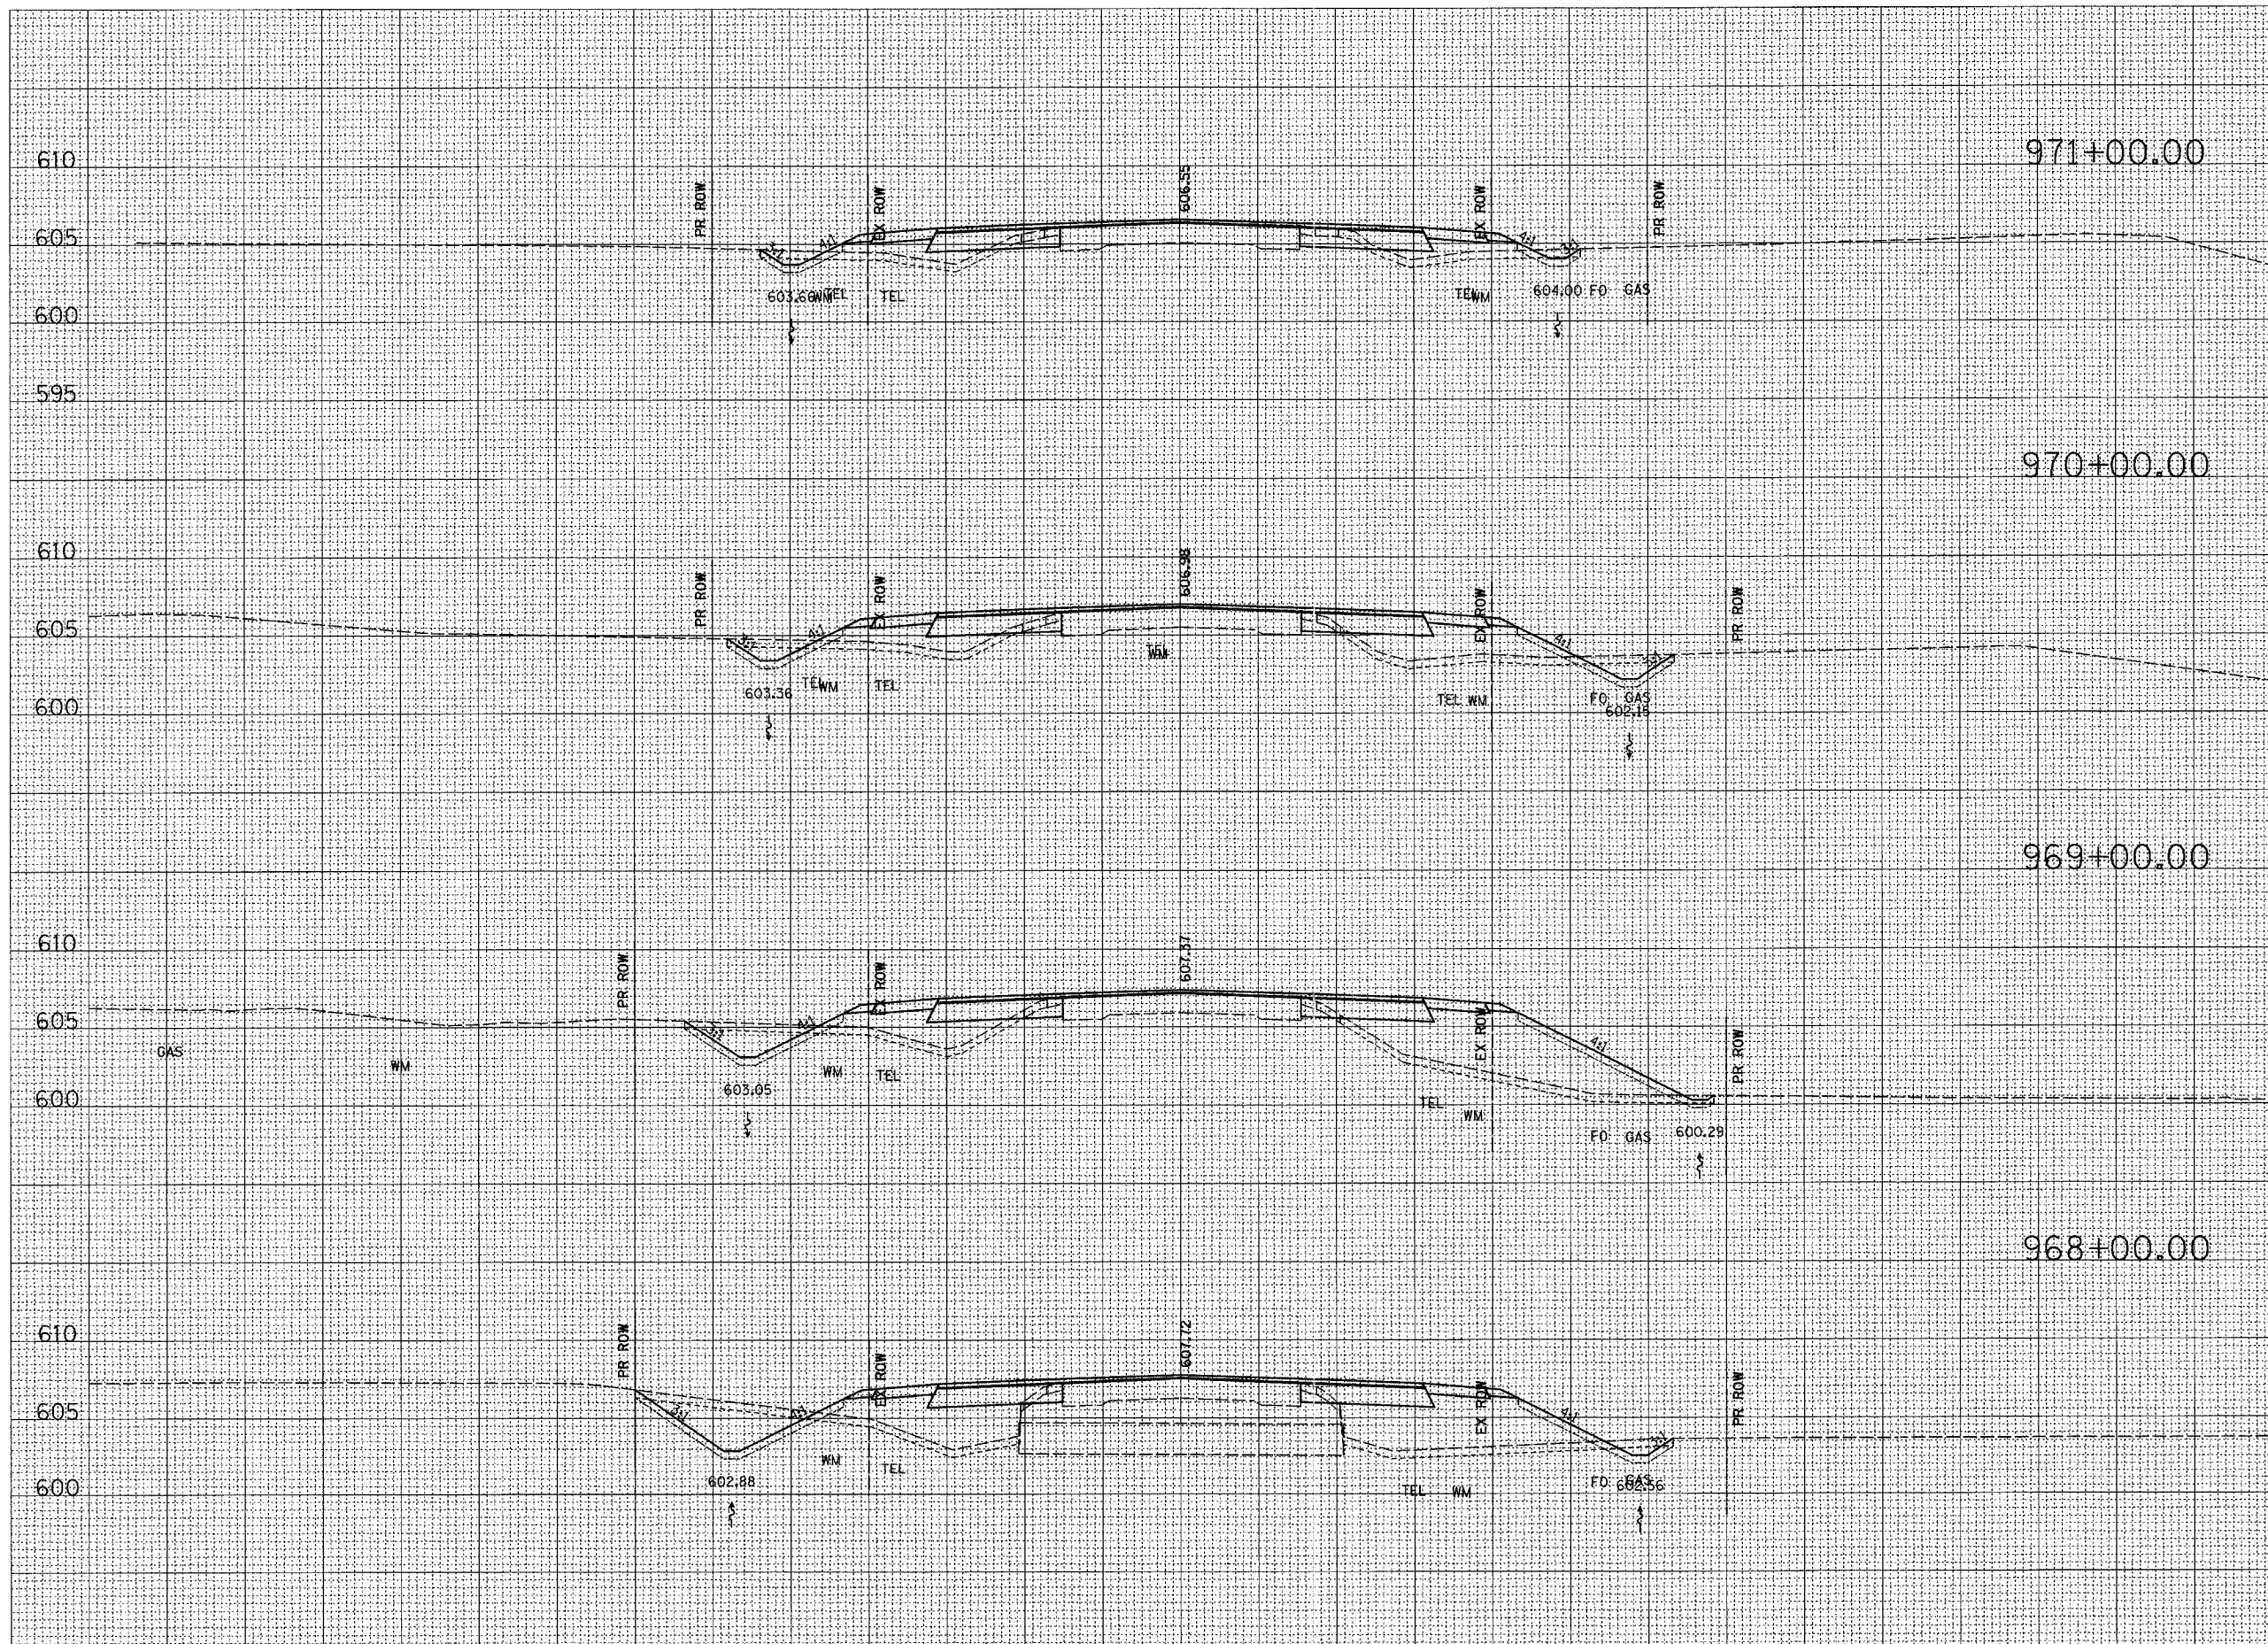

STAGE II (LT)	STAGE I (RT)
CUT=10	CUT=9
FILL=24	FILL=20
TS_EXC=17	TS_EXC=16
TS_PLMT=5	TS_PLMT=4
CUT=13	CUT=15
FILL=31	FILL=52
TS_EXC=19	TS_EXC=21
TS_PLMT=7	TS_PLMT=10
CUT=25	CUT=4
FILL=39	FILL=119
TS_EXC=22	TS_EXC=24
TS_PLMT=10	TS_PLMT=13
CUT=43	CUT=8
FILL=62	FILL=95
TS_EXC=25	TS_EXC=21
TS_PLMT=13	TS_PLMT=10

