


130 120 110 100 90 80 70 60 50 40 30 20 10 0 10 20 30 40 50 60 70 80 90 100 110 120 130

F.A.P. RTE.	SECTION	COUNTY	TOTAL SHEETS	SHEET NO.
774	*	EFFINGHAM	273	127
STA. 972+00.00 TO STA. 976+00.00				
FED. ROAD DIST. NO. 7 ILLINOIS FED. AID PROJECT				
107WRS-1, 107BY, 107BY-1 & 107B-2				


DATE	BY
DATE	BY
DATE	BY

DATE	BY
DATE	BY
DATE	BY

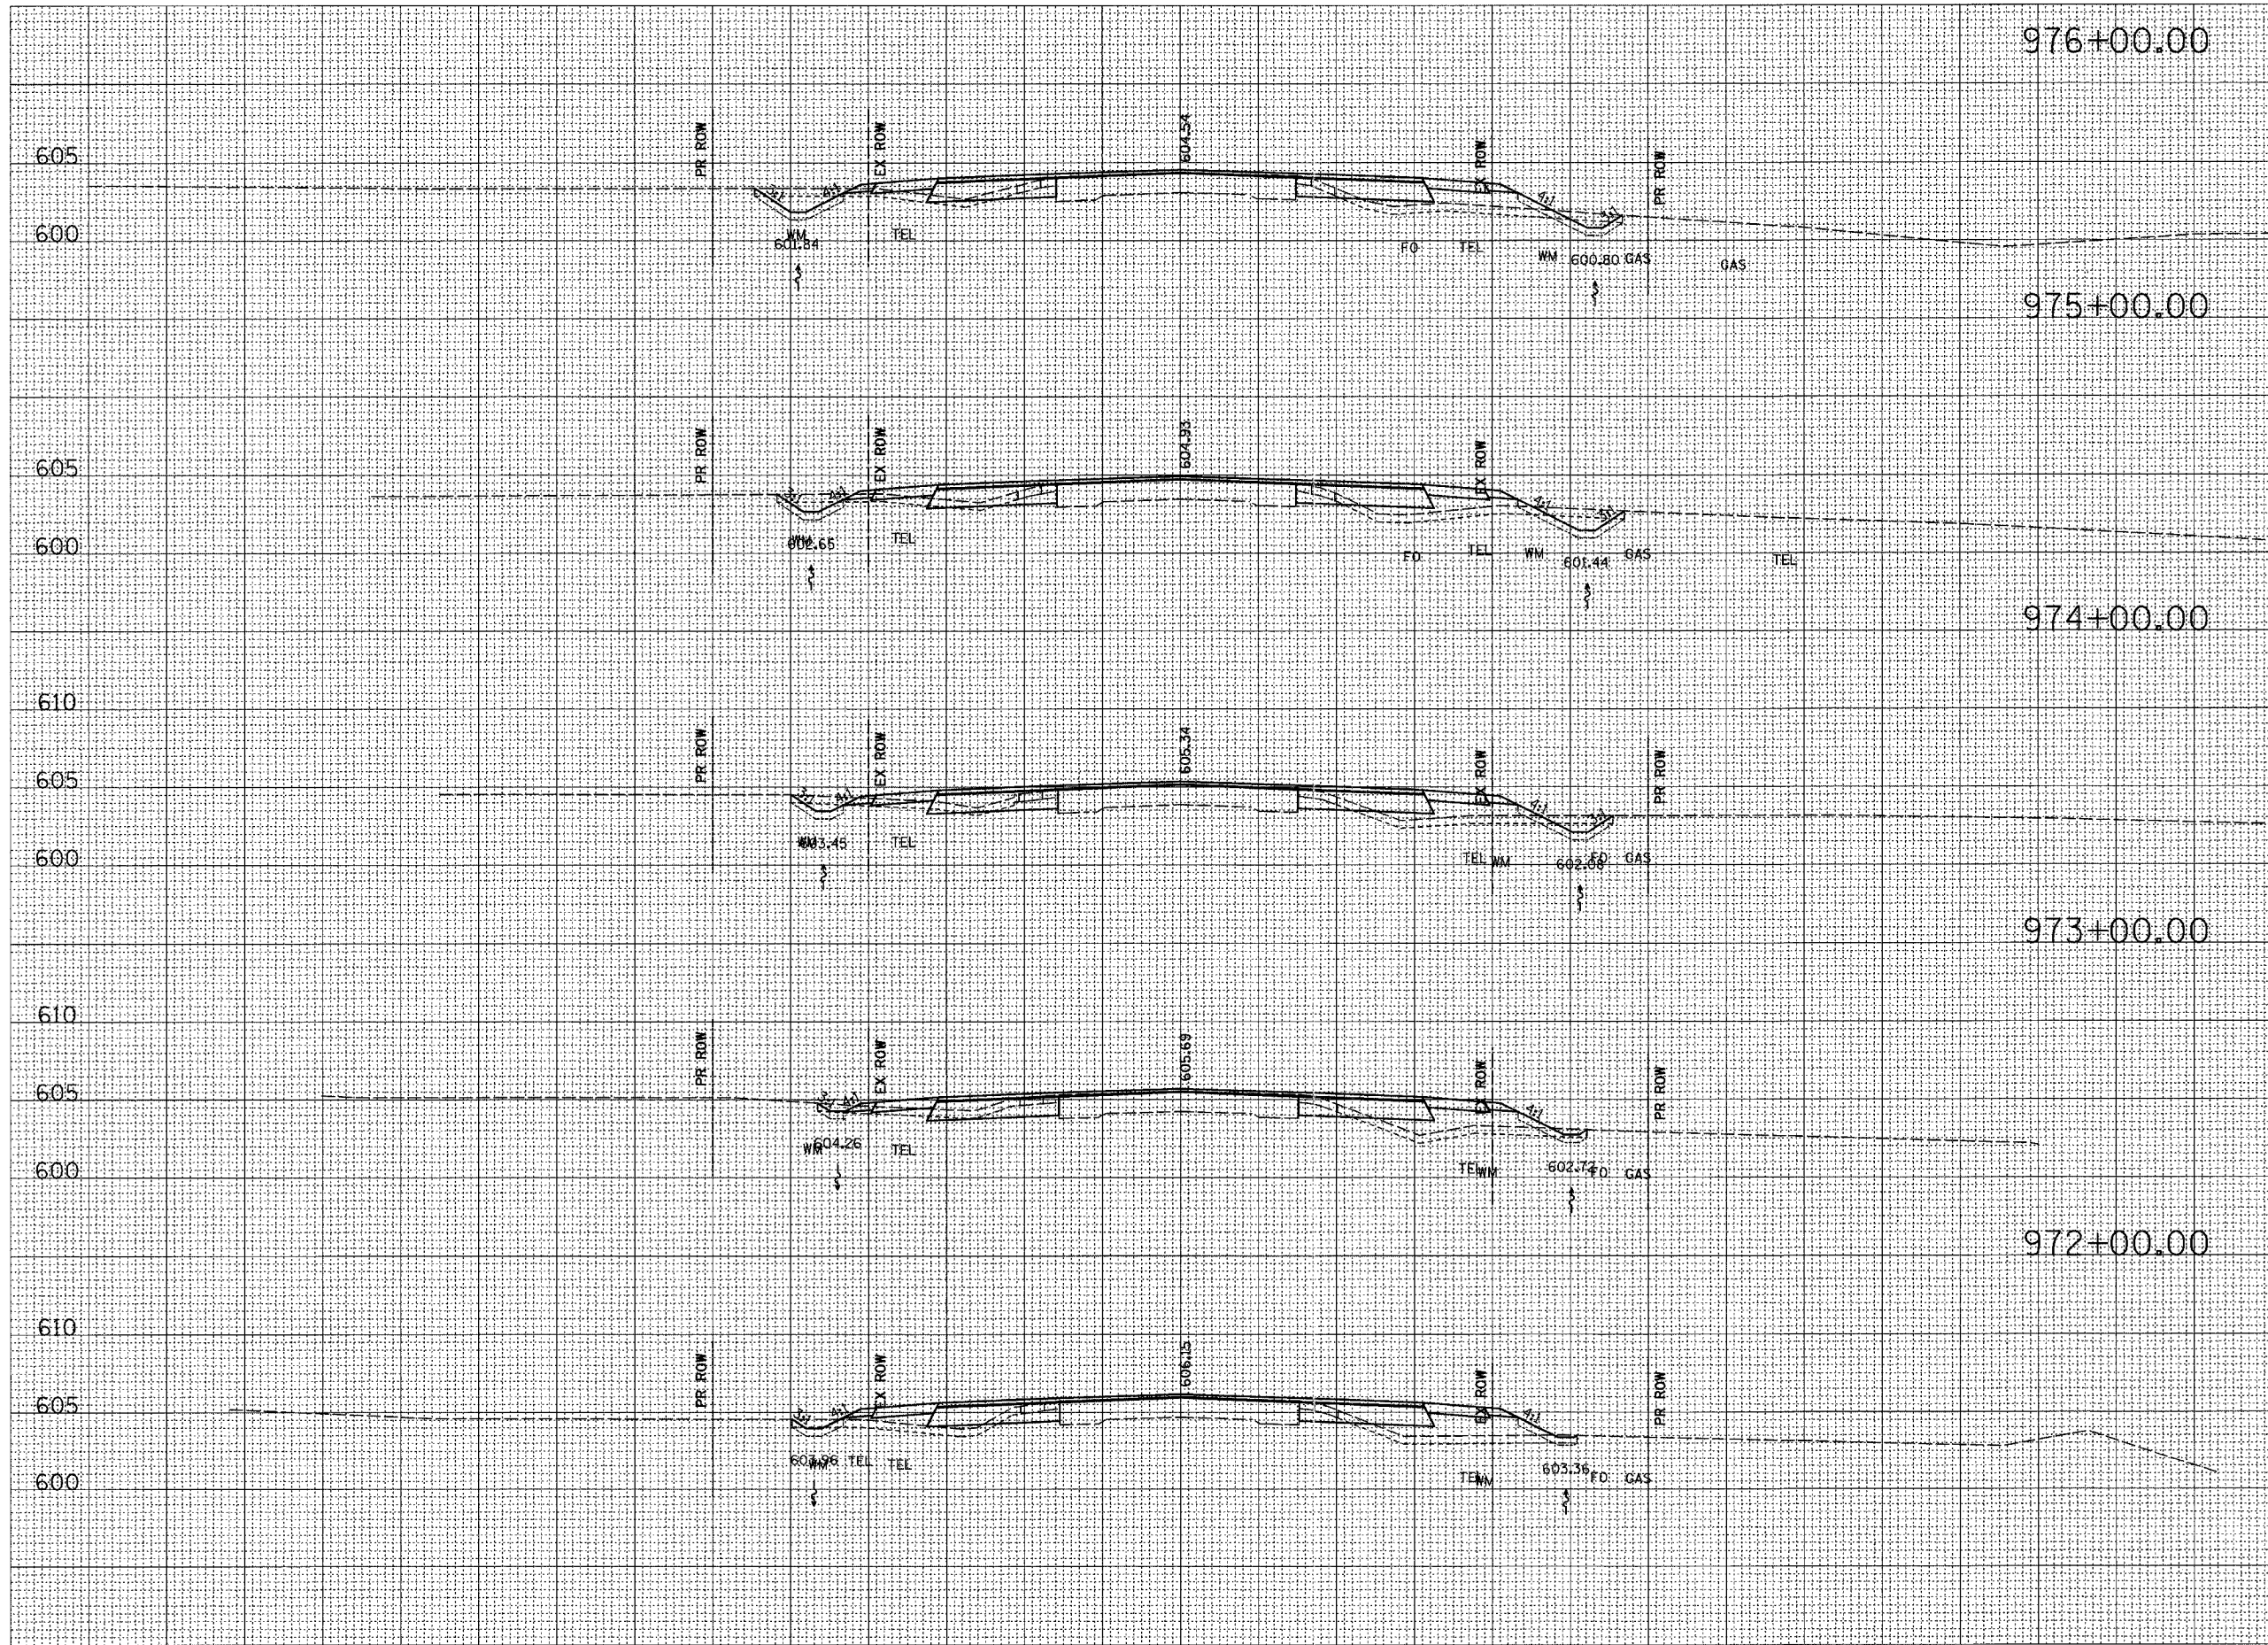

STAGE II (LT)	STAGE I (RT)
CUT=16	CUT=10
FILL=7	FILL=25
TS_EXC=17	TS_EXC=18
TS_PLMT=6	TS_PLMT=7
CUT=12	CUT=14
FILL=4	FILL=22
TS_EXC=15	TS_EXC=19
TS_PLMT=4	TS_PLMT=7
CUT=11	CUT=11
FILL=3	FILL=23
TS_EXC=15	TS_EXC=18
TS_PLMT=3	TS_PLMT=6
CUT=10	CUT=6
FILL=3	FILL=29
TS_EXC=13	TS_EXC=16
TS_PLMT=2	TS_PLMT=4
CUT=8	CUT=5
FILL=15	FILL=31
TS_EXC=15	TS_EXC=15
TS_PLMT=3	TS_PLMT=4

130 120 110 100 90 80 70 60 50 40 30 20 10 0 10 20 30 40 50 60 70 80 90 100 110 120 130

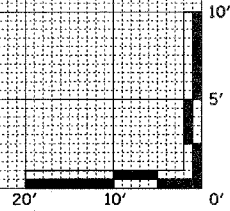

DATE PLOTTED: 11/18/20