


130 120 110 100 90 80 70 60 50 40 30 20 10 0 10 20 30 40 50 60 70 80 90 100 110 120 130

F.A.P. RTE.	SECTION	COUNTY	TOTAL SHEETS	SHEET NO.
774		EFFINGHAM	273	132
STA. 988+00.00 TO STA. 989+00.00				
FED. ROAD DIST. NO. 7 ILLINOIS FED. AID PROJECT				
*107WRS-1, 107BY, 107BY-1 & 107B-2				

STAGE II (LT) STAGE I (RT)

DATE	
BY	
FINAL SURVEY	SURVEYED
NOTE BOOK NO.	PLOTTED
	DATE
	AREAS CHECKED

DATE	
BY	
ORIGINAL SURVEY	SURVEYED
NOTE BOOK NO.	PLOTTED
	DATE
	AREAS CHECKED

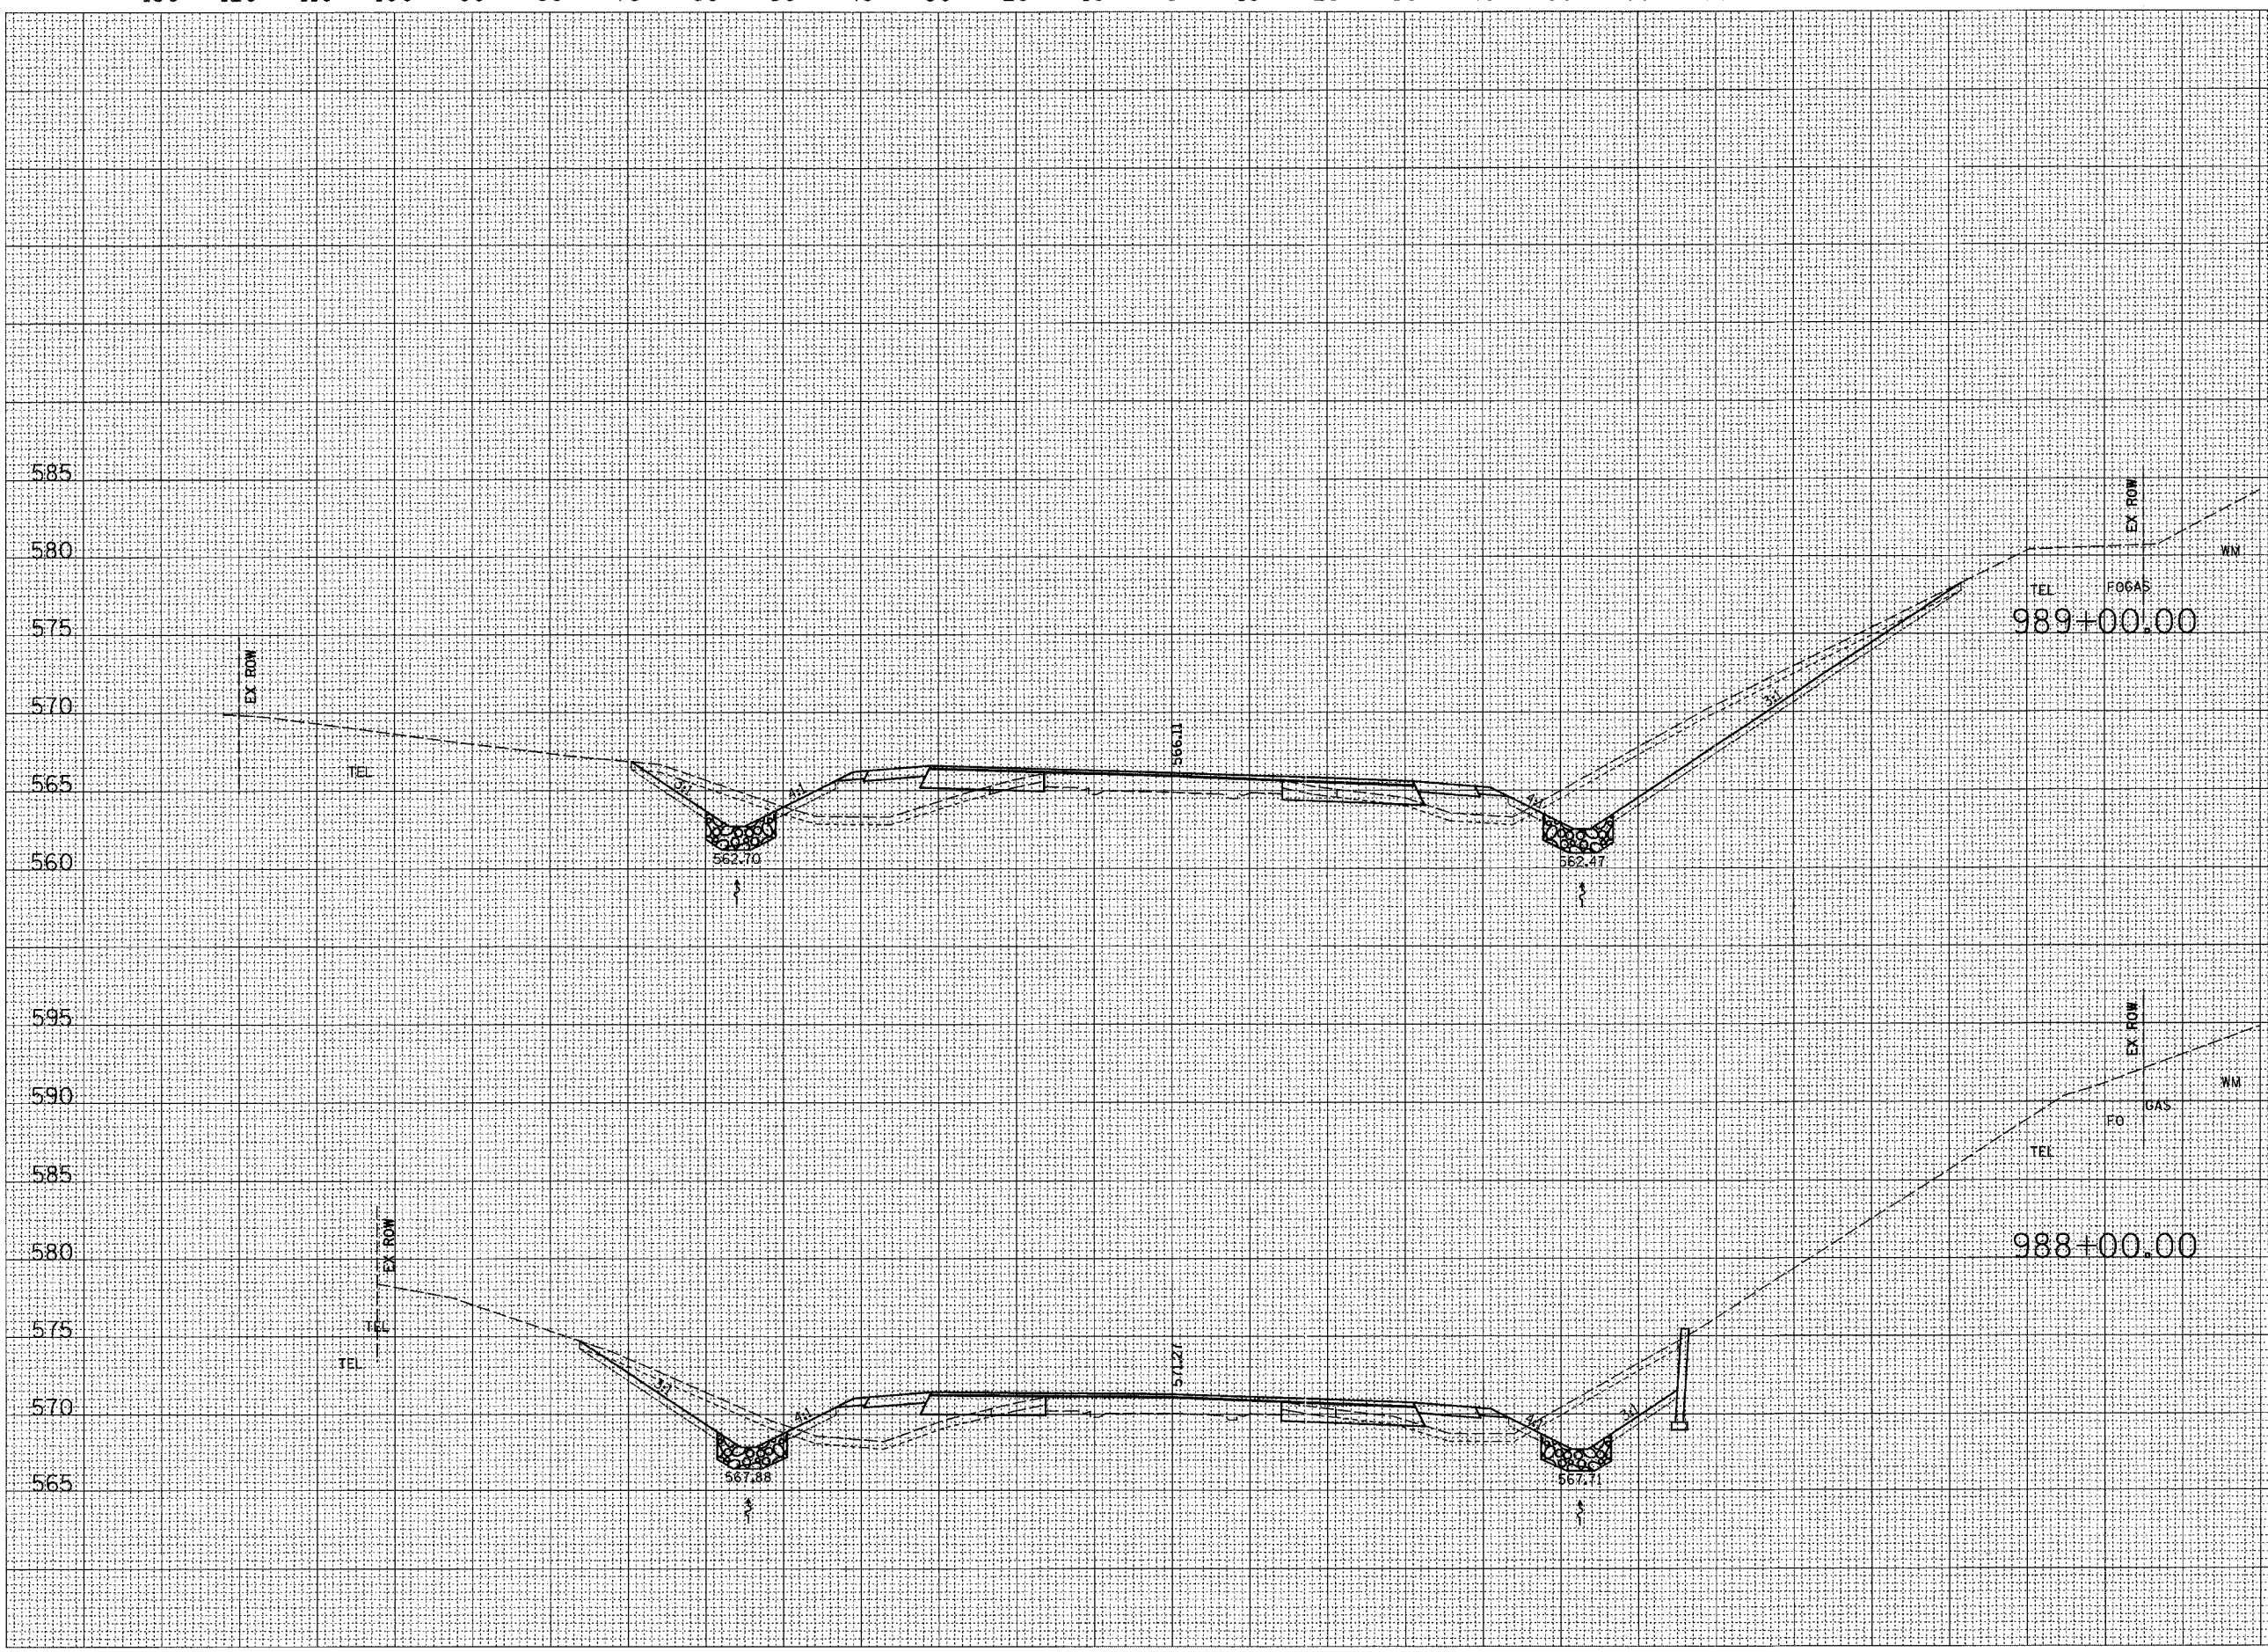

CUT=28	CUT=110
FILL=48	FILL=21
TS_EXC=23	TS_EXC=40
TS_PLMT=9	TS_PLMT=25

CUT=39	CUT=67
FILL=40	FILL=19
TS_EXC=26	TS_EXC=22
TS_PLMT=12	TS_PLMT=6

