


F.A.P. RTE.	SECTION	COUNTY	TOTAL SHEETS	SHEET NO.
774	*	EFFINGHAM	273	148
STA. 1025+50.00 TO STA. 1026+00.00				
FED. ROAD DIST. NO. 7 ILLINOIS FED. AID PROJECT				
107WRS-1, 107BY, 107BY-1 & 107B-2				
STAGE II (LT)			STAGE I (RT)	

FINAL SURVEY NO.	SURVEYED	DATE
	PLOTTED	
	TEMPLATE	
	AREAS CHECKED	

ORIGINAL SURVEY NO.	SURVEYED	DATE
	PLOTTED	
	TEMPLATE	
	AREAS CHECKED	

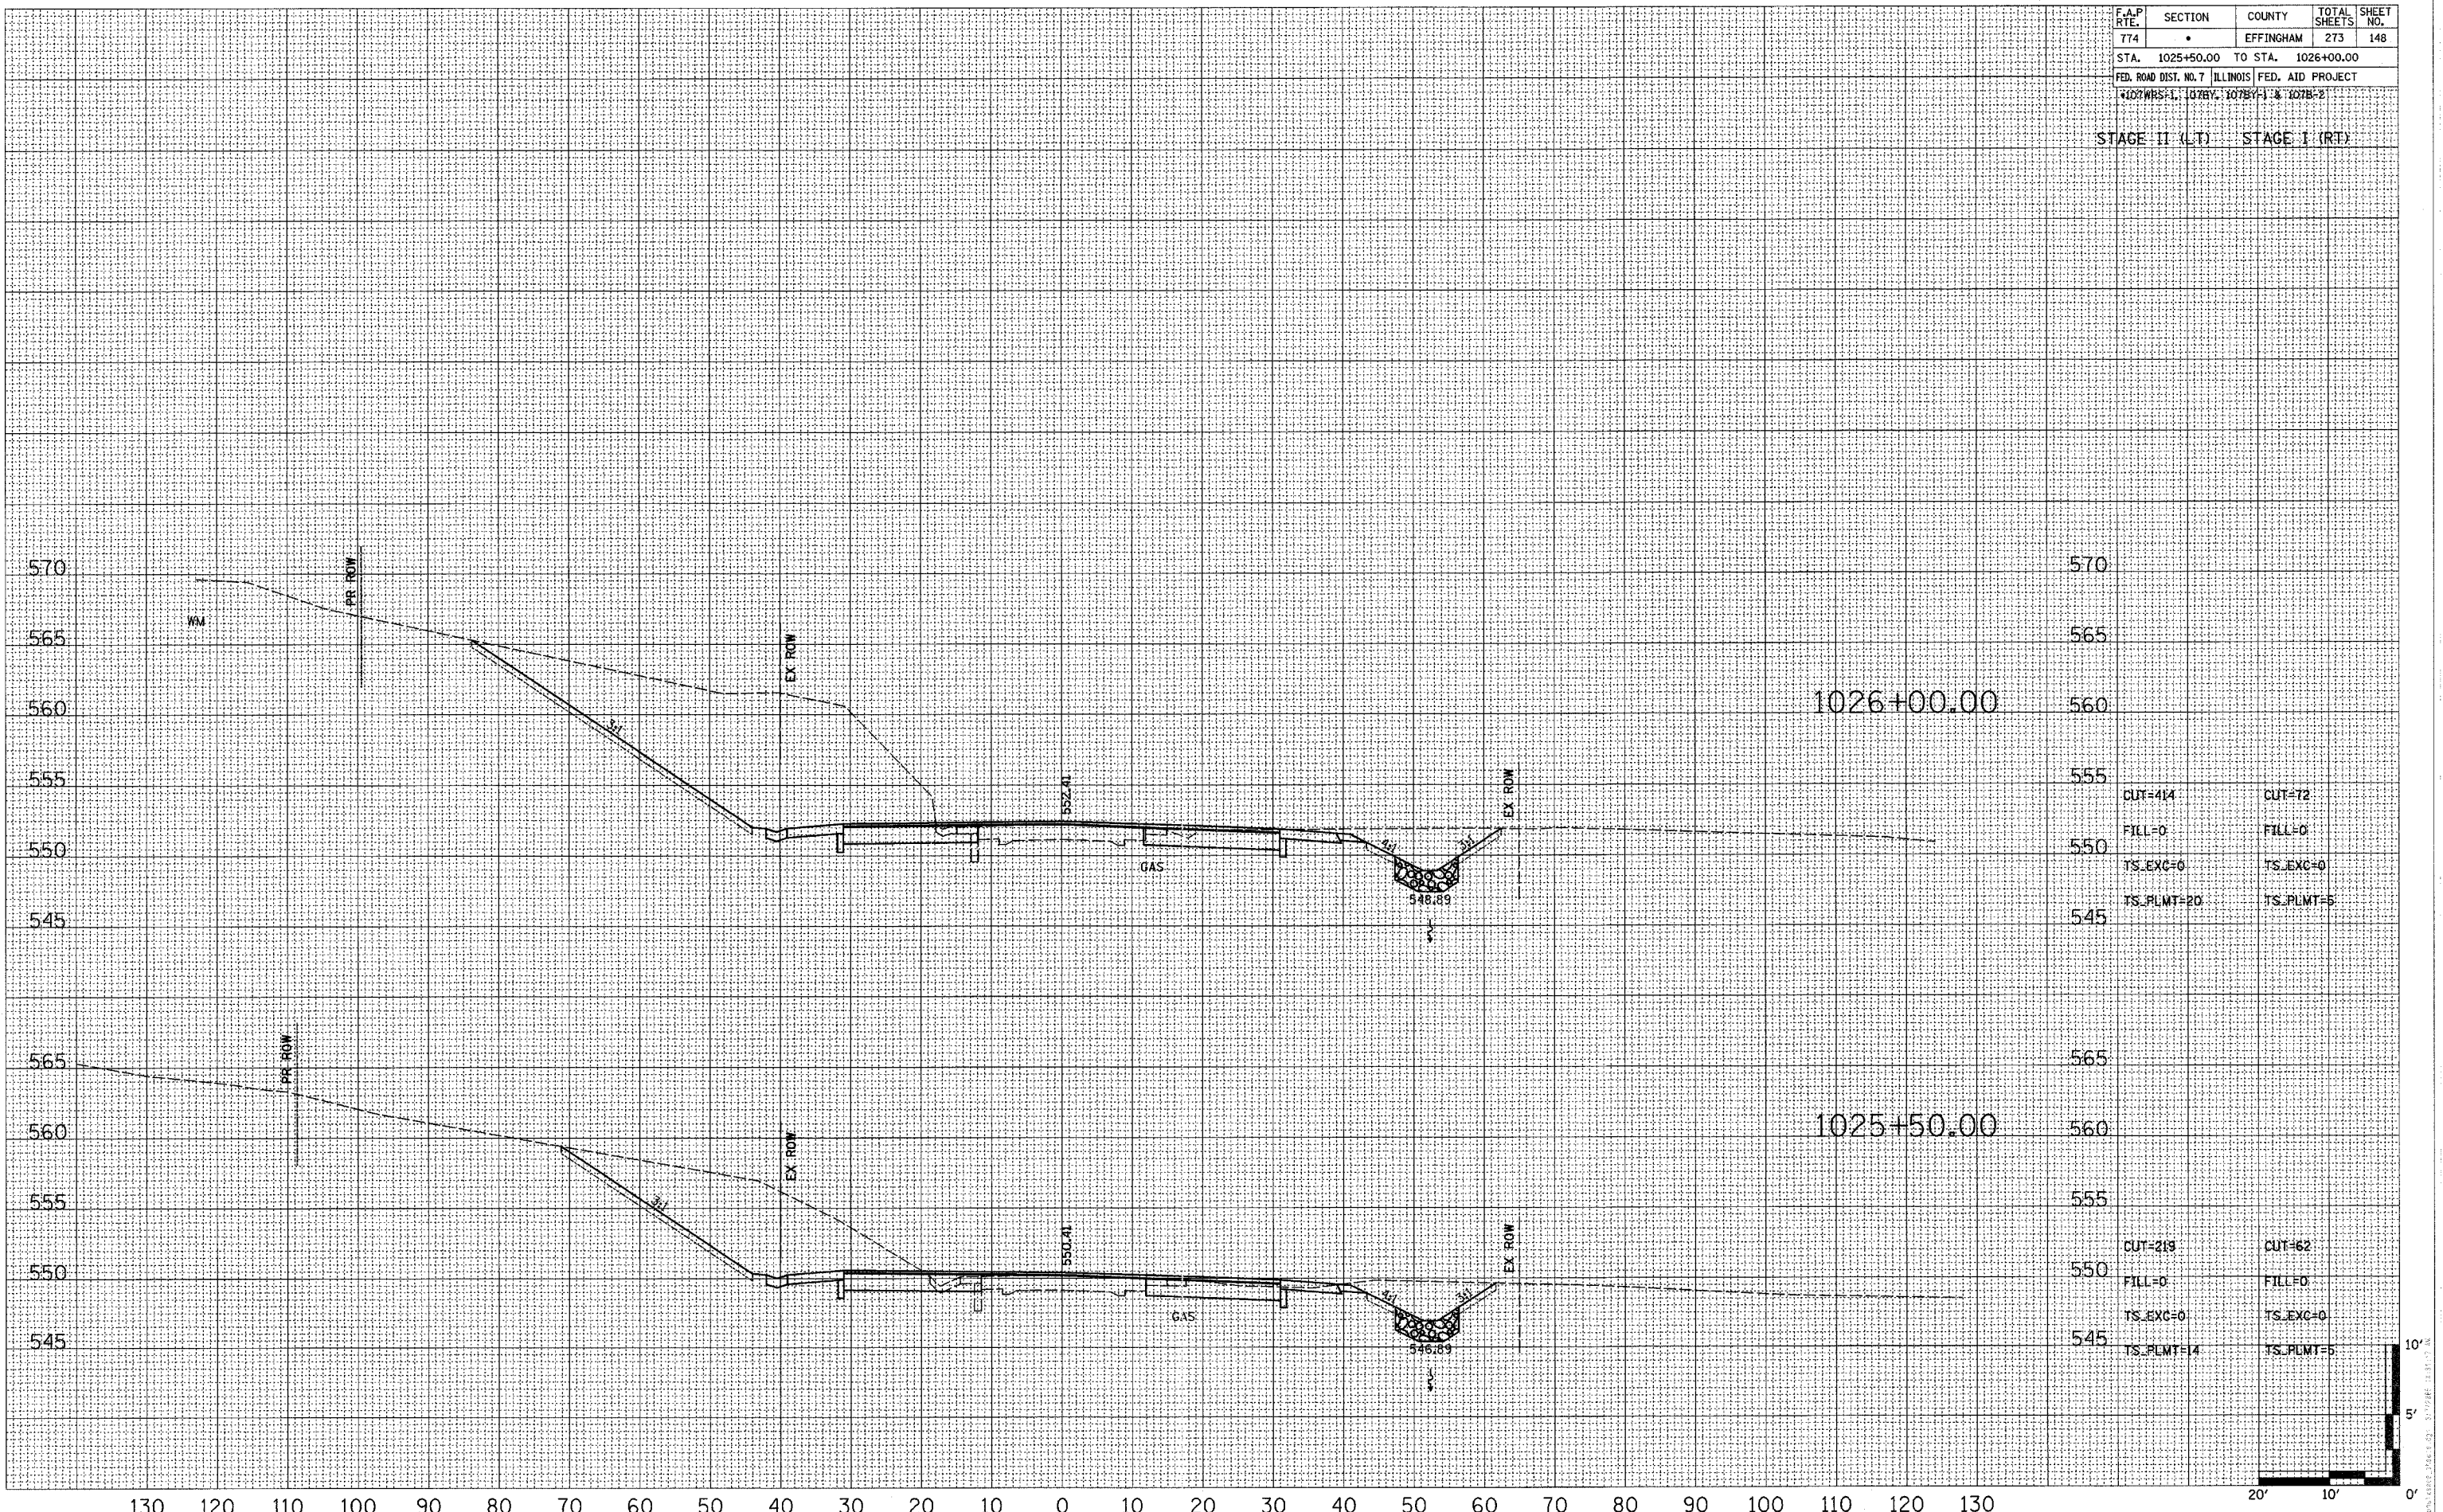

CUT=414	CUT=72
FILL=0	FILL=0
TS_EXC=0	TS_EXC=0
TS_PLMT=20	TS_PLMT=5

CUT=218	CUT=62
FILL=0	FILL=0
TS_EXC=0	TS_EXC=0
TS_PLMT=14	TS_PLMT=5

