


130 120 110 100 90 80 70 60 50 40 30 20 10 0 10 20 30 40 50 60 70 80 90 100 110 120 130

F.A.P. RTE.	SECTION	COUNTY	TOTAL SHEETS	SHEET NO.
774	*	EFFINGHAM	273	149
STA. 1026+50.00		TO STA. 1027+00.00		
FED. ROAD DIST. NO. 7 ILLINOIS FED. AID PROJECT				
*107WRS-1, 107BY, 107BY-1 & 107B-2				
STAGE II (LT)			STAGE I (RT)	

DATE	BY
NO.	
AREAS CHECKED	
TEMPLATE	
NOTE BOOK	
SURVEYED	
PLOTTED	
FINAL SURVEY	

DATE	BY
NO.	
AREAS CHECKED	
TEMPLATE	
NOTE BOOK	
SURVEYED	
PLOTTED	
ORIGINAL SURVEY	

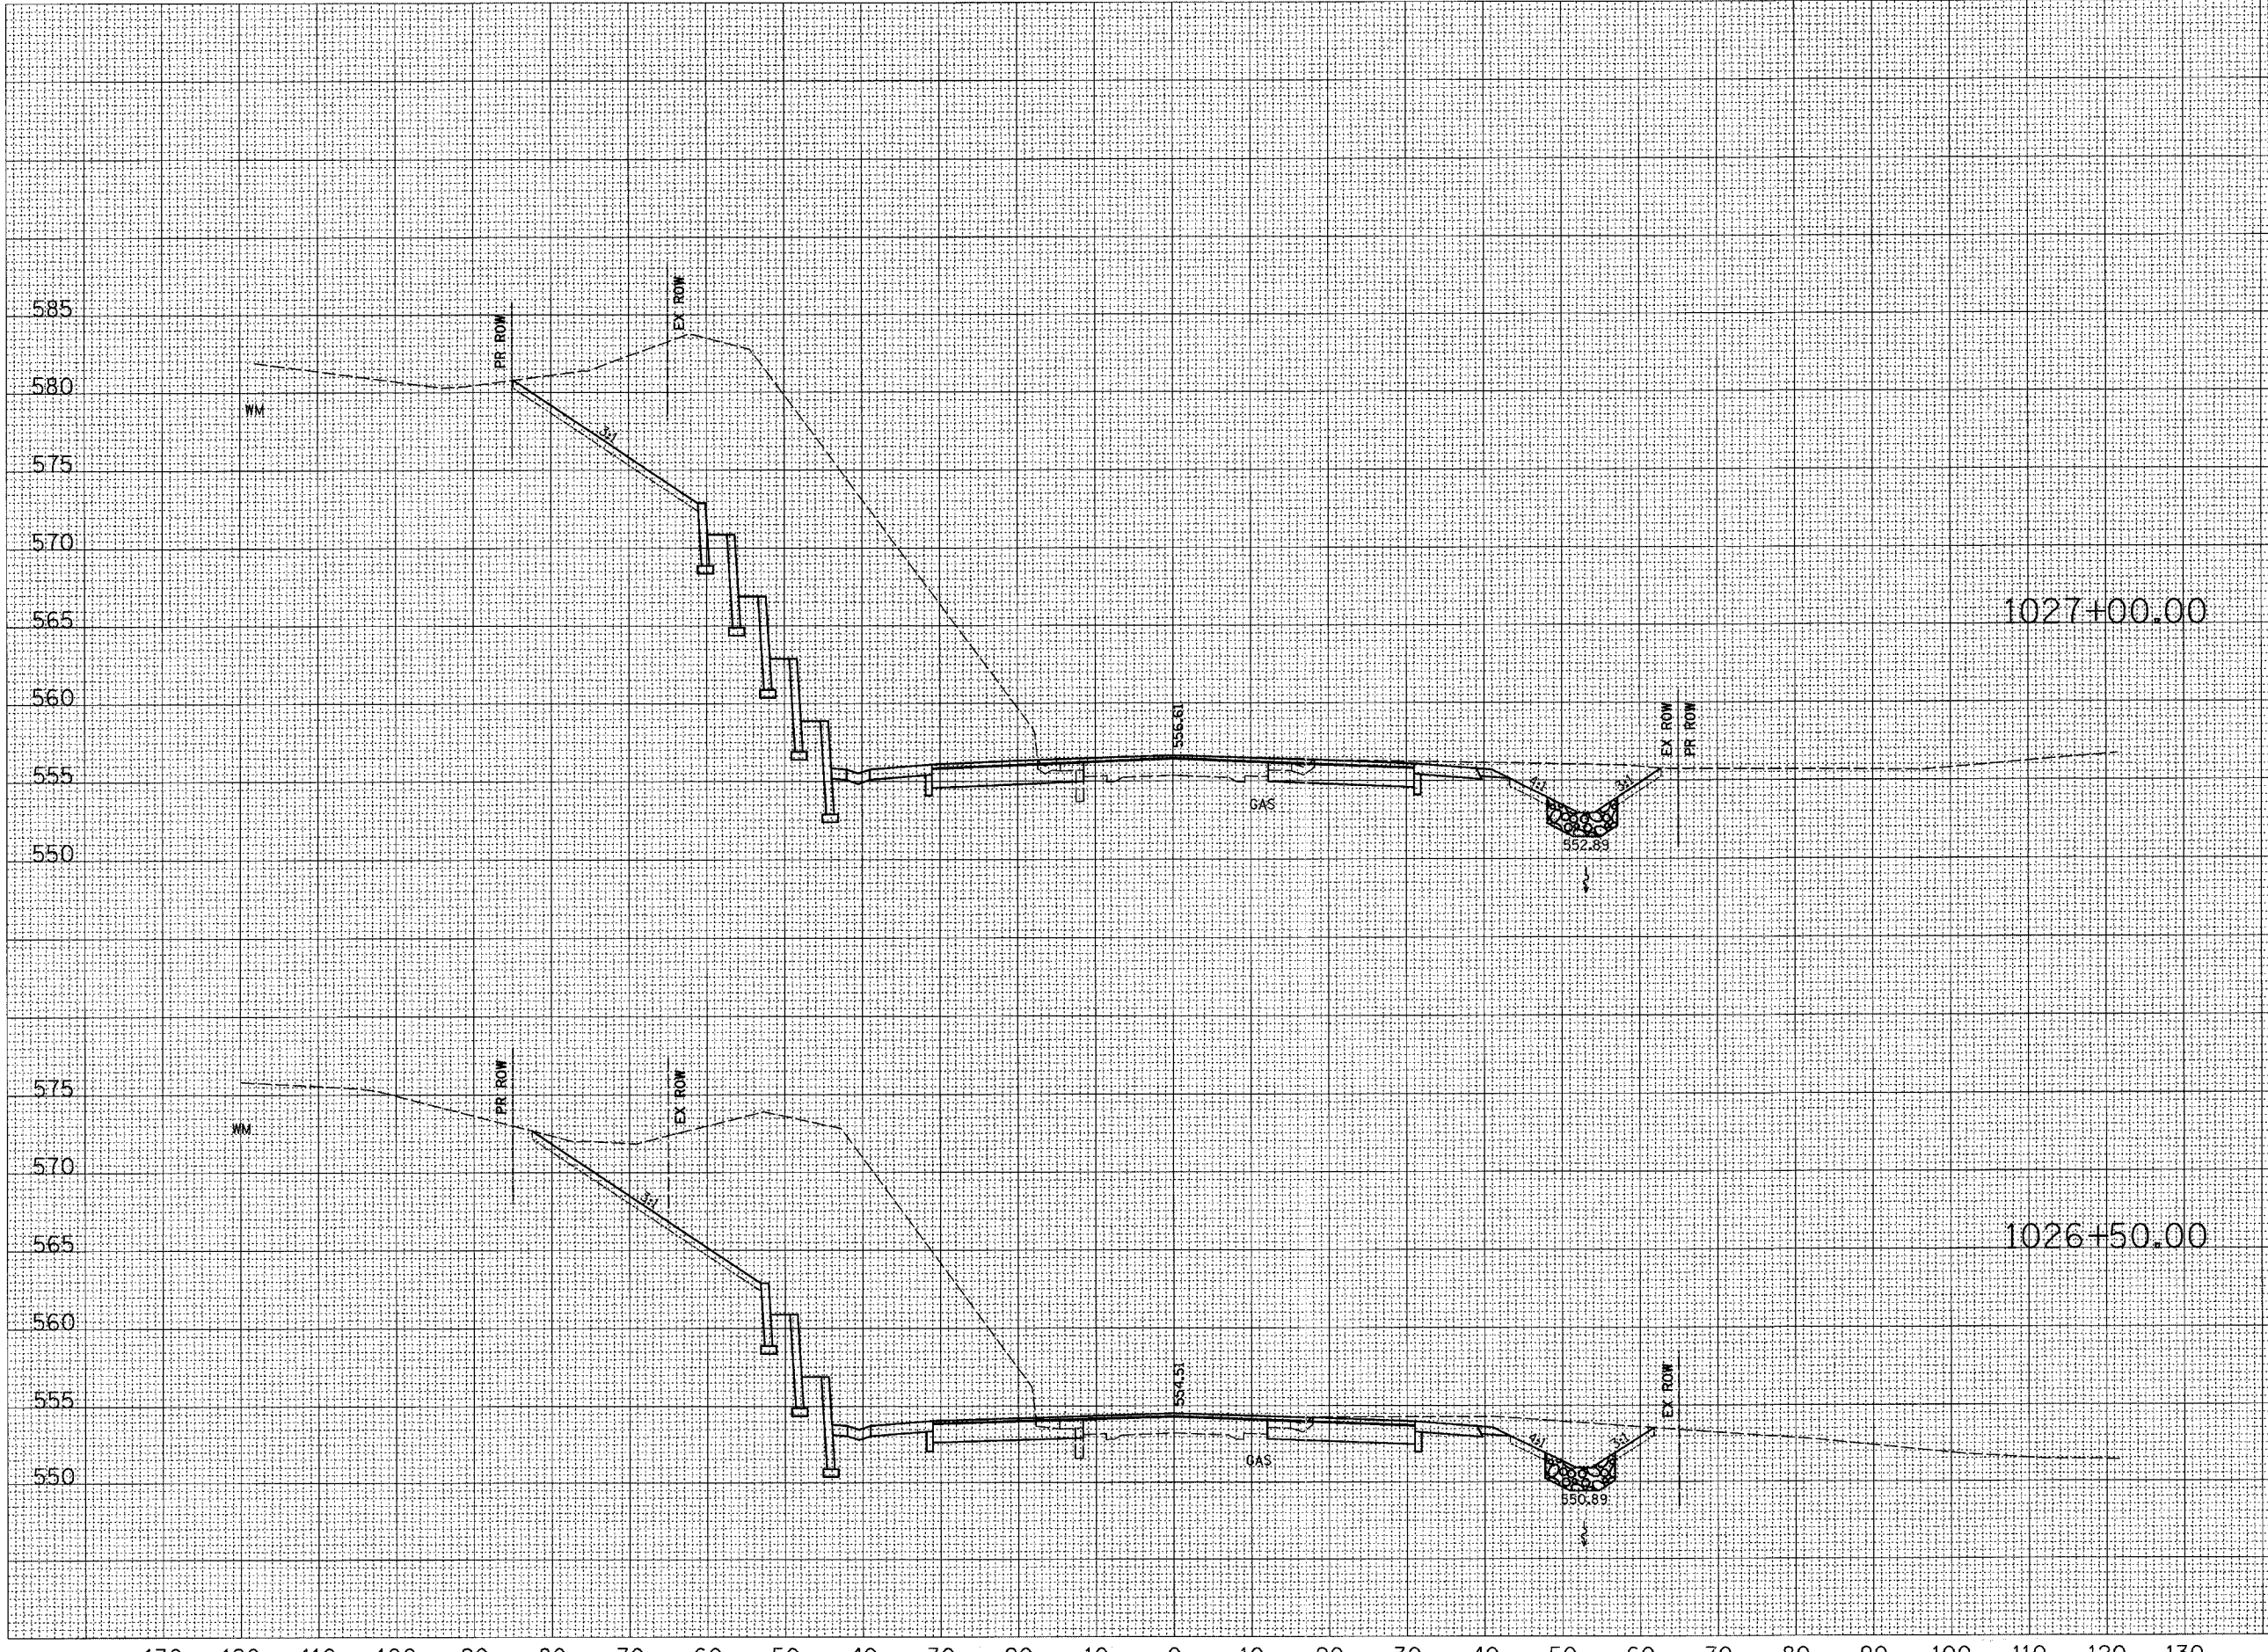

CUT=755	CUT=80
FILL=0	FILL=0
TS_EXC=0	TS_EXC=0
TS_PLMT=12	TS_PLMT=5

CUT=616	CUT=81
FILL=0	FILL=0
TS_EXC=0	TS_EXC=0
TS_PLMT=15	TS_PLMT=5

