



F.A.P. RTE.	SECTION	COUNTY	TOTAL SHEETS	SHEET NO.
774	*	EFFINGHAM	273	152
STA. 1029+50.00 TO STA. 1030+00.00				
FED. ROAD DIST. NO. 7 ILLINOIS FED. AID PROJECT				
*107WRS-1, 107BY, 107BY-1 & 107B-2				
STAGE II (LT)			STAGE I (RT)	

DATE	
BY	
REVISIONS	
NO.	
DESCRIPTION	
DATE	
BY	
REVISIONS	
NO.	
DESCRIPTION	
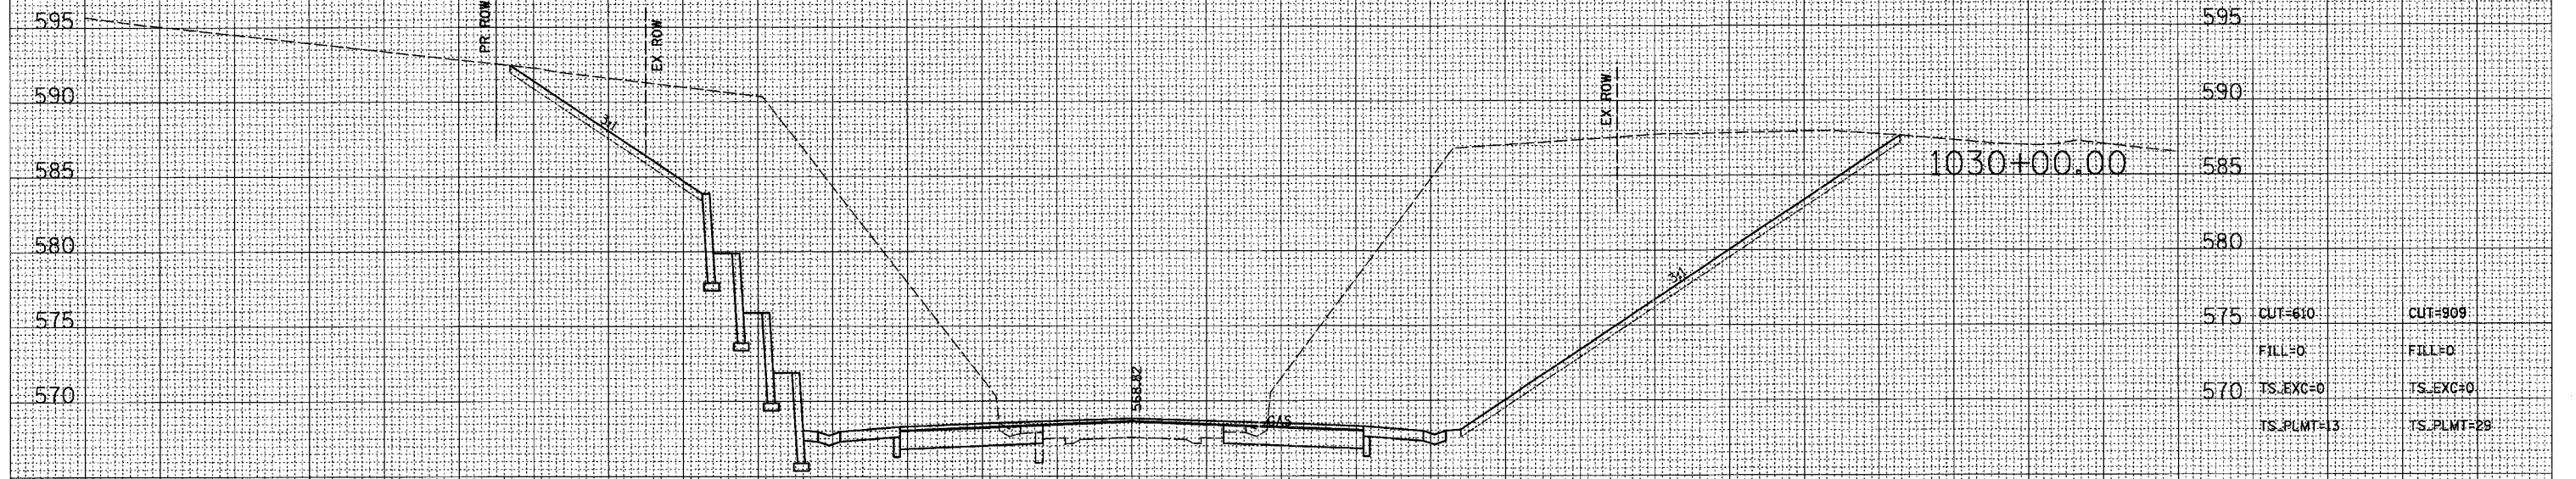

CUT=610	CUT=909
FILL=0	FILL=0
TS_EXC=0	TS_EXC=0
TS_PLMT=13	TS_PLMT=29

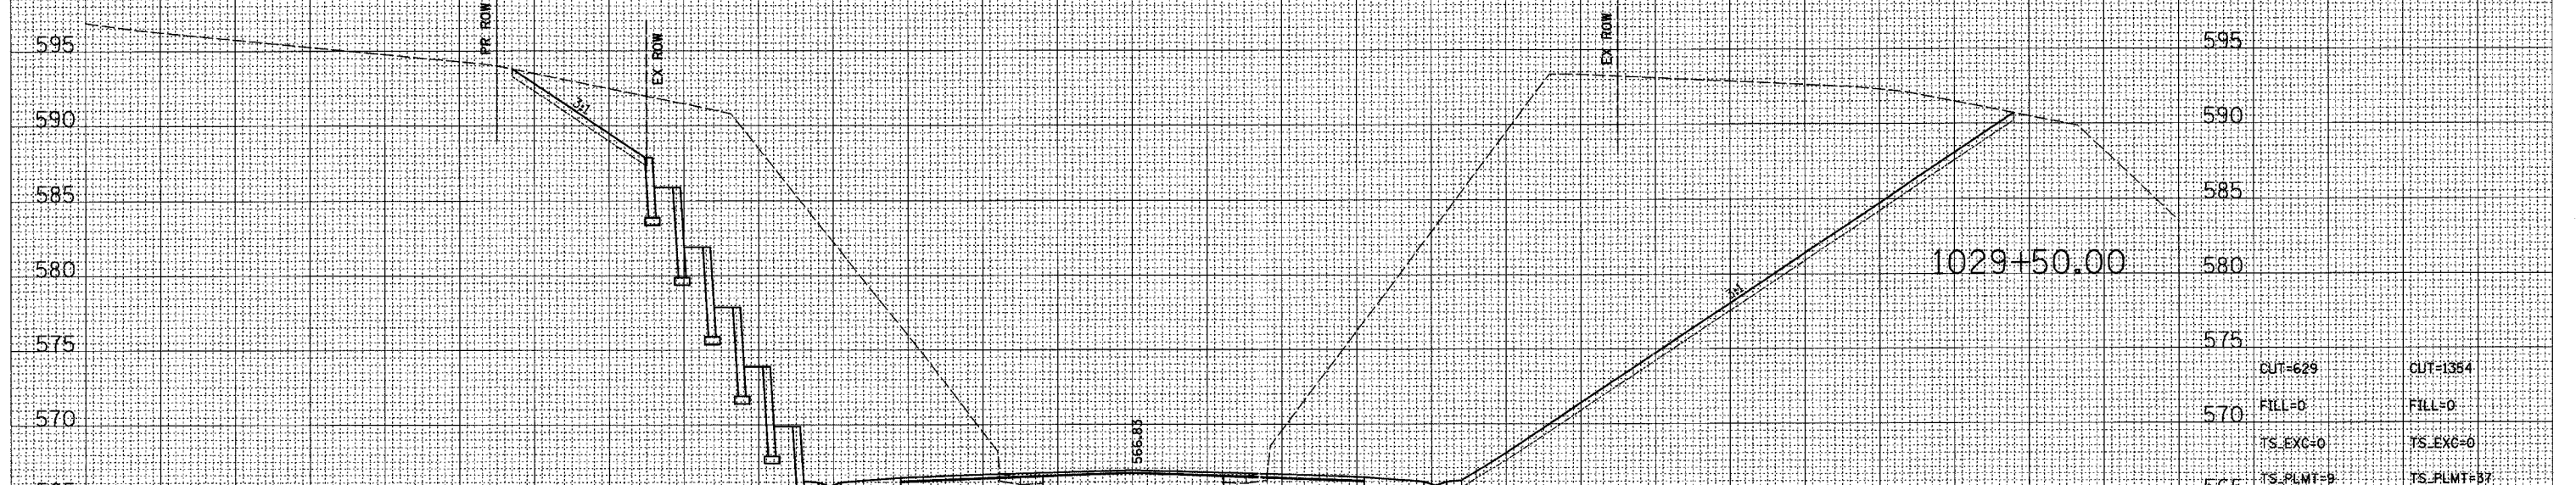

CUT=629	CUT=1354
FILL=0	FILL=0
TS_EXC=0	TS_EXC=0
TS_PLMT=9	TS_PLMT=37

