


F.A.P. RTE.	SECTION	COUNTY	TOTAL SHEETS	SHEET NO.
774	.	EFFINGHAM	273	157
STA. 1034+50.00 TO STA. 1035+00.00				
FED. ROAD DIST. NO. 7 ILLINOIS FED. AID PROJECT				
107WRS-1, 107BY, 107BY-1 & 107B-2				

STAGE II (LT) STAGE I (RT)

DATE	BY
FINAL SURVEY NOTE BOOK NO.	SUBMITTED PLOTTED TEMPLATE AREAS CHECKED

DATE	BY
ORIGINAL SURVEY NOTE BOOK NO.	SUBMITTED PLOTTED TEMPLATE AREAS CHECKED

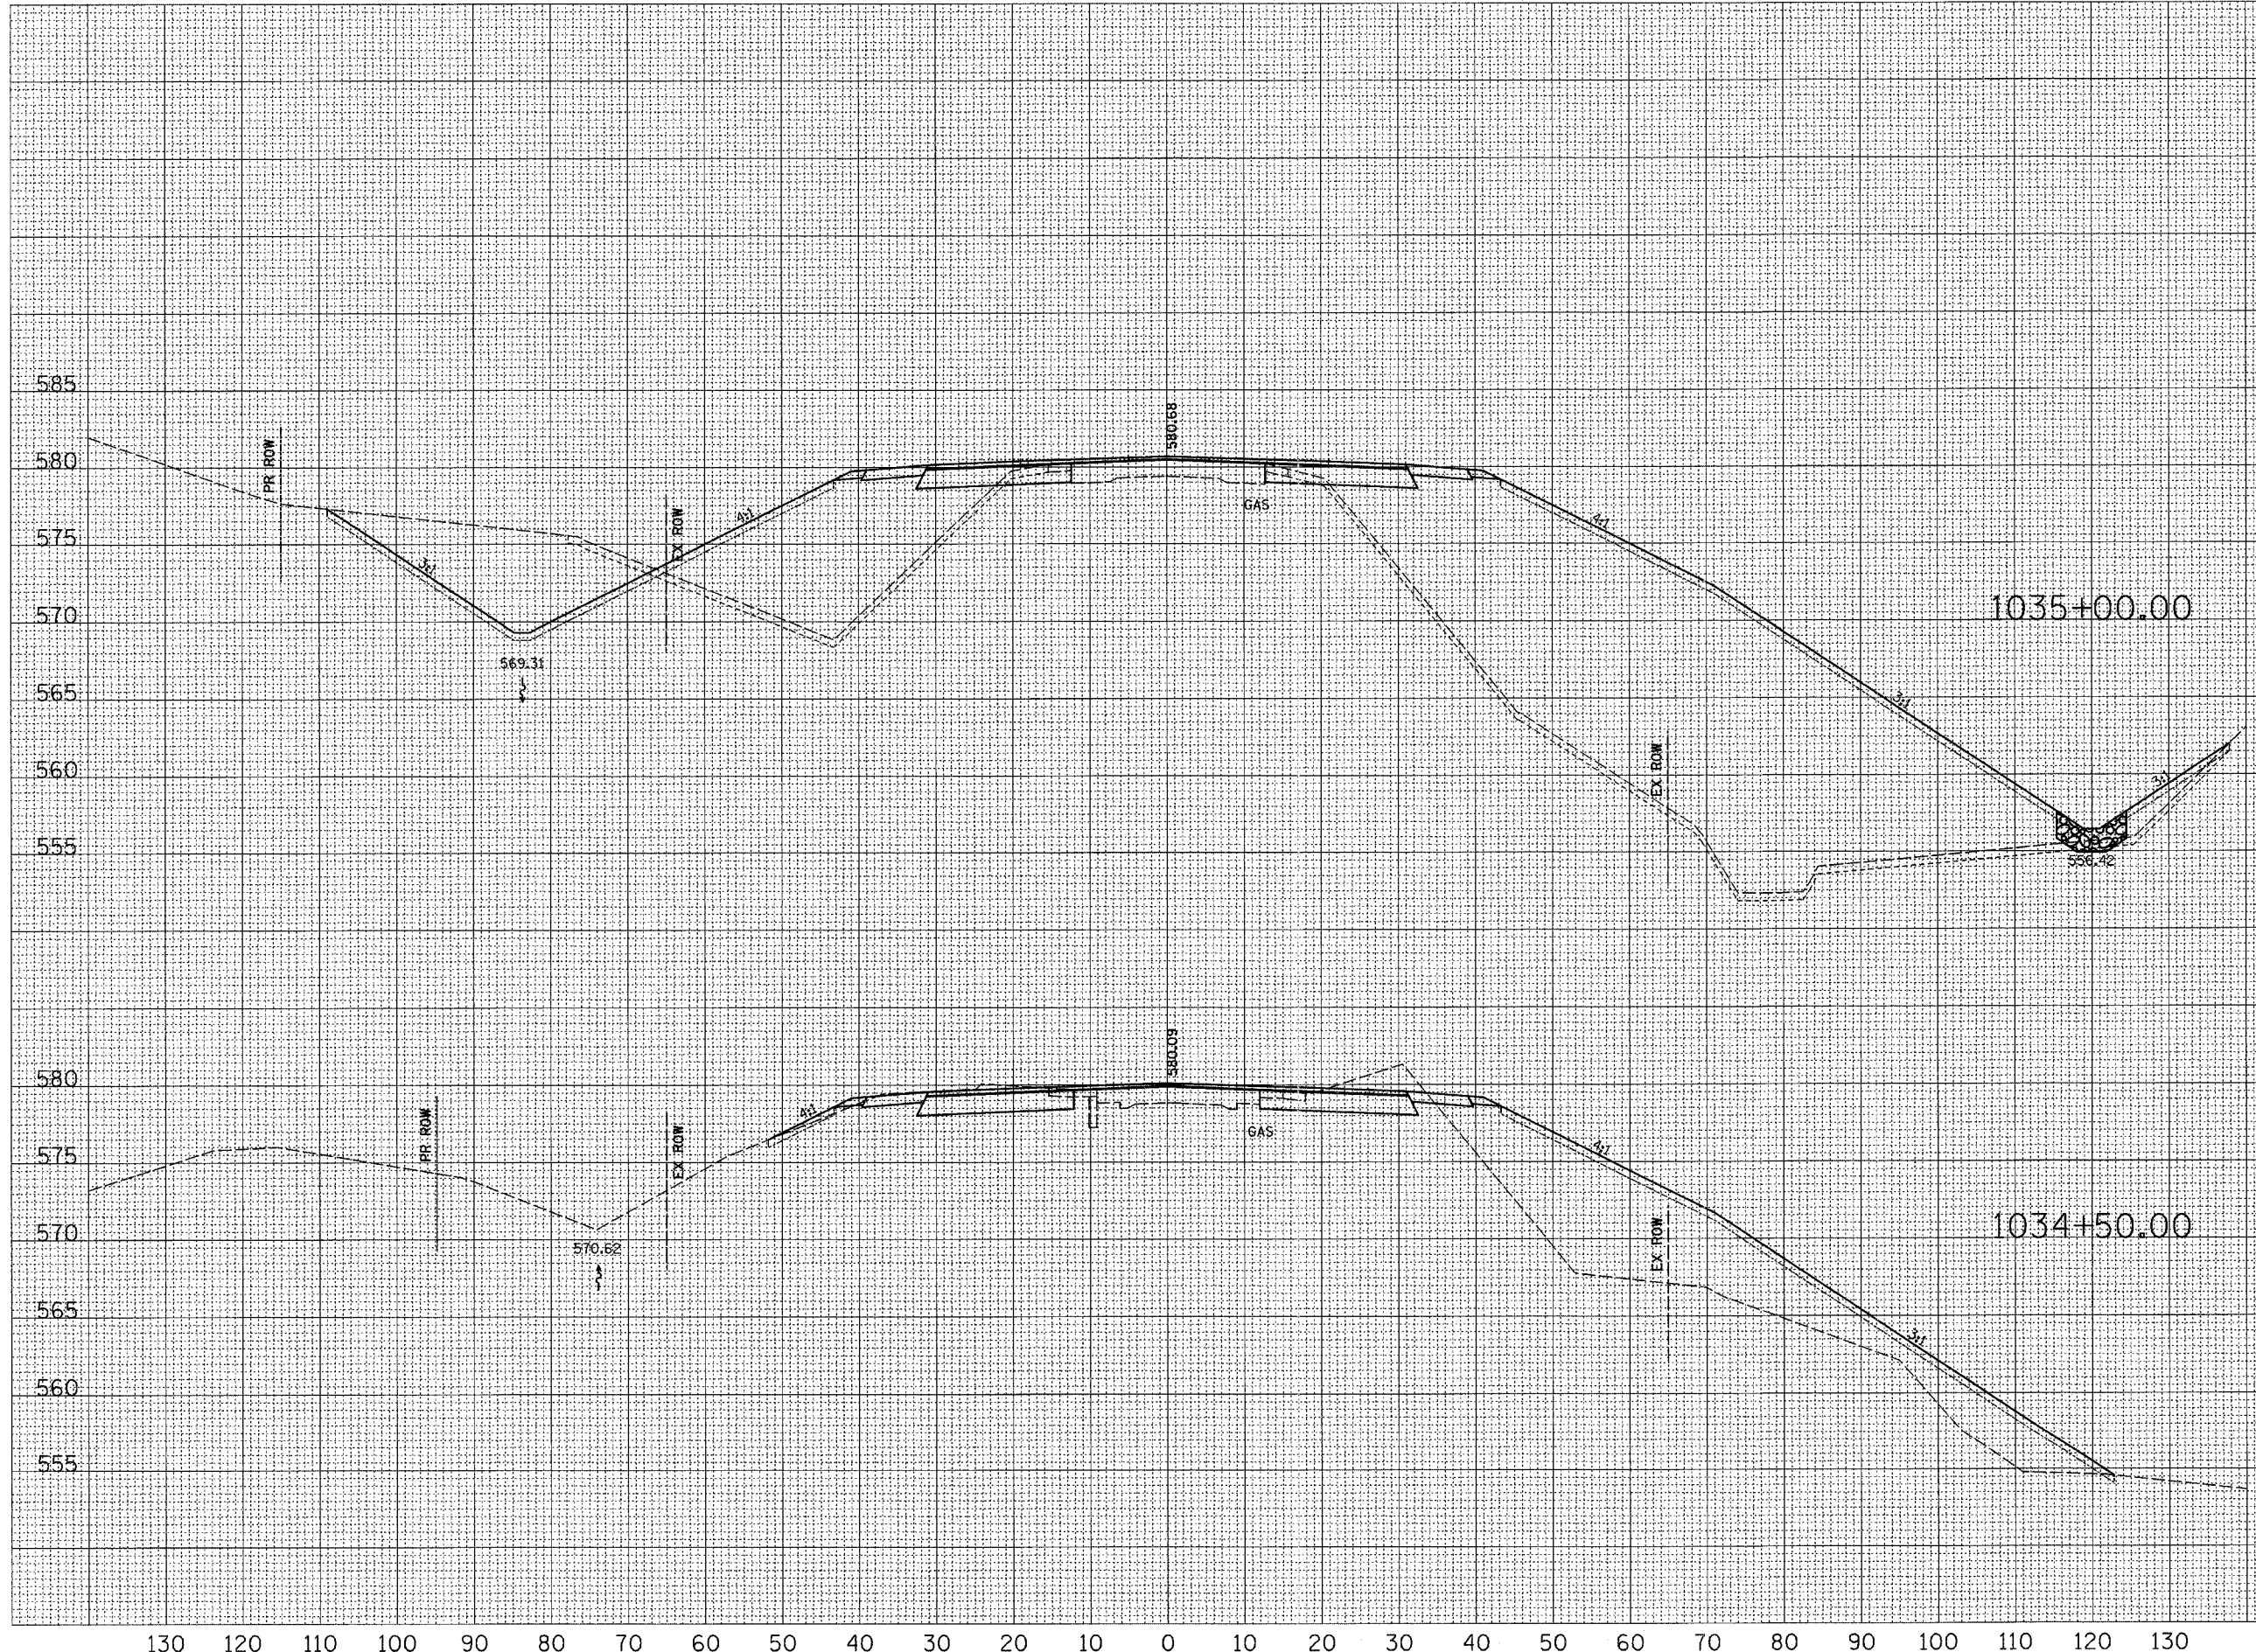

CUT-14	CUT-4
FILL-238	FILL-1094
TS_EXC-31	TS_EXC-61
TS_PLMT-17	TS_PLMT-47

CUT-38	CUT-37
FILL-1	FILL-320
TS_EXC=0	TS_EXC=0
TS_PLMT=4	TS_PLMT=40

