


F.A.P. RTE.	SECTION	COUNTY	TOTAL SHEETS	SHEET NO.
774	*	EFFINGHAM	273	159
STA. 1036+50.00 TO STA. 1037+00.00				
FED. ROAD DIST. NO. 7 ILLINOIS FED. AID PROJECT				
107WRS-1, 107BY, 107BY-1 & 107B-2				

STAGE II (LT) STAGE I (RT)

DATE	BY
NO.	
AREAS CHECKED	
TEMPLATE	
PLOTTED	
SURVEYED	
FINAL SURVEY	

DATE	BY
NO.	
AREAS CHECKED	
TEMPLATE	
PLOTTED	
SURVEYED	
ORIGINAL SURVEY	

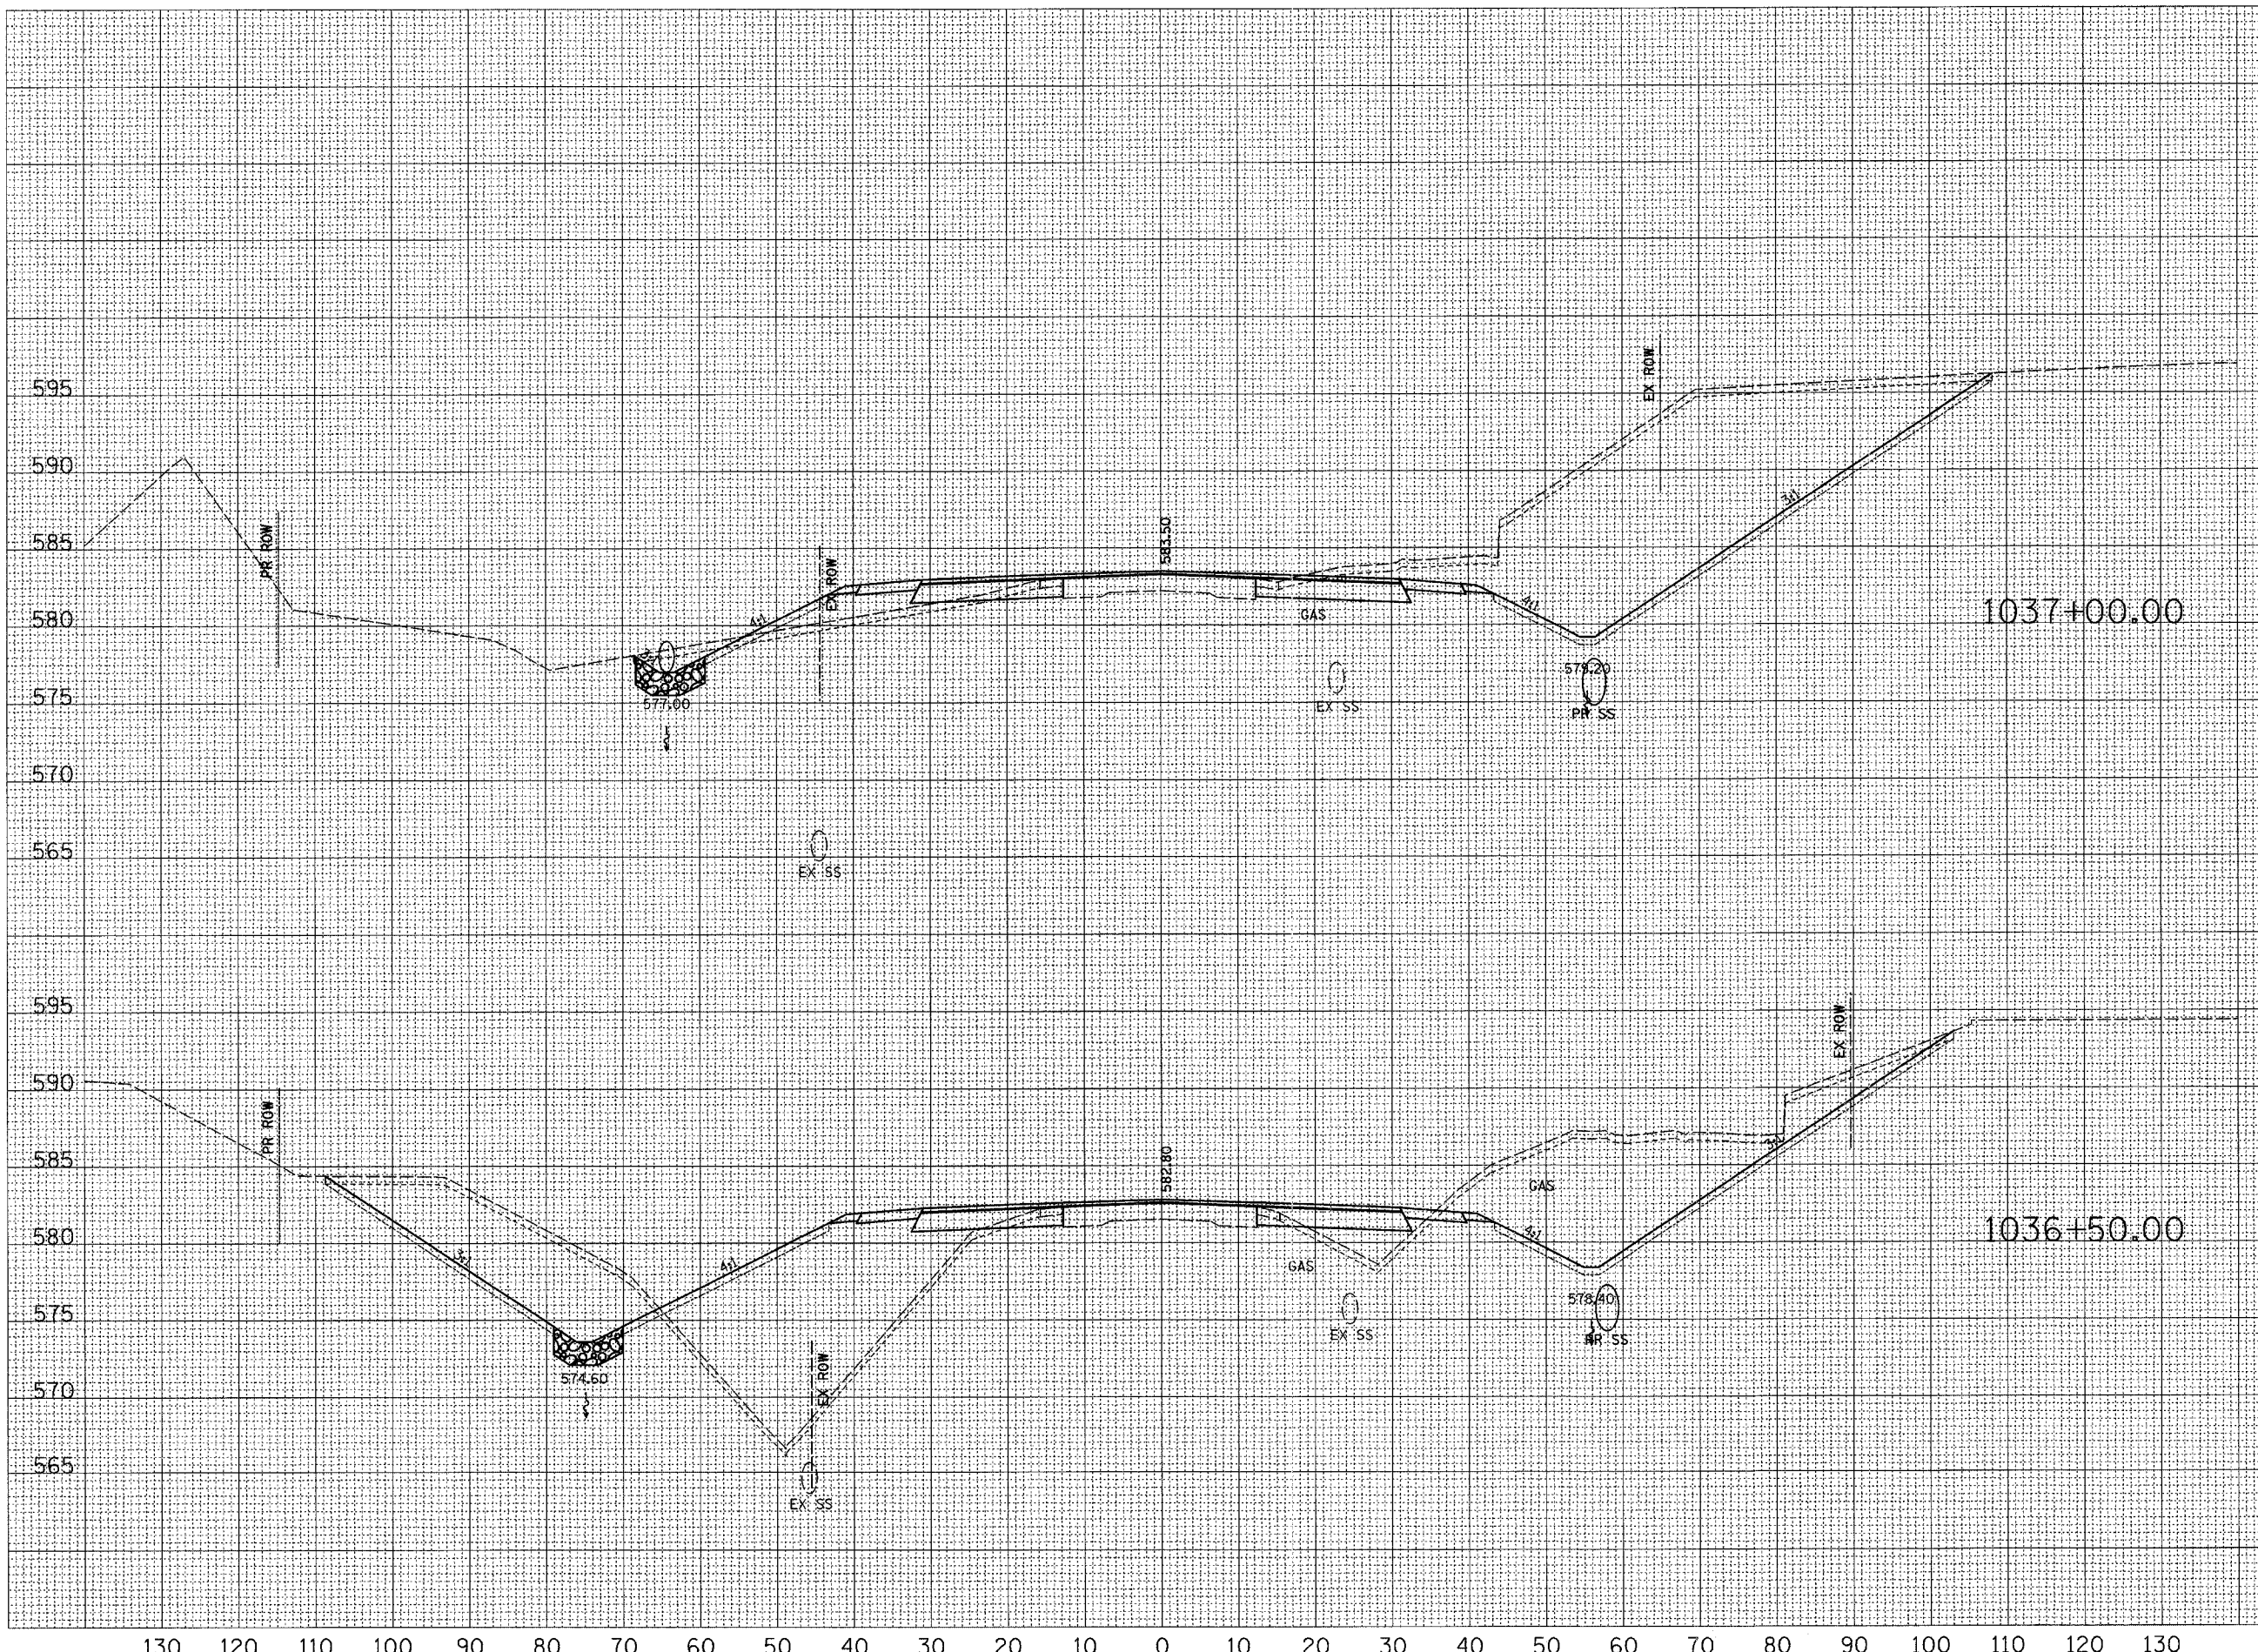

CUT=18	CUT=535
FILL=35	FILL=0
TS_EXC=26	TS_EXC=46
TS_PLMT=13	TS_PLMT=32

CUT=125	CUT=257
FILL=298	FILL=25
TS_EXC=44	TS_EXC=44
TS_PLMT=50	TS_PLMT=30

