


F.A.P. RTE.	SECTION	COUNTY	TOTAL SHEETS	SHEET NO.
774	.	EFFINGHAM	273	160
STA. 1037+50.00 TO STA. 1038+00.00				
FED. ROAD DIST. NO. 7 ILLINOIS FED. AID PROJECT				
107WRS-1, 107BY, 107BY-1 & 107B-2				

STAGE II (L.T.) STAGE I (R.T.)

DATE	
BY	
REVISIONS	
NO.	
DATE	
BY	
REVISIONS	
NO.	
DATE	
BY	
REVISIONS	
NO.	

DATE	
BY	
REVISIONS	
NO.	
DATE	
BY	
REVISIONS	
NO.	
DATE	
BY	
REVISIONS	
NO.	

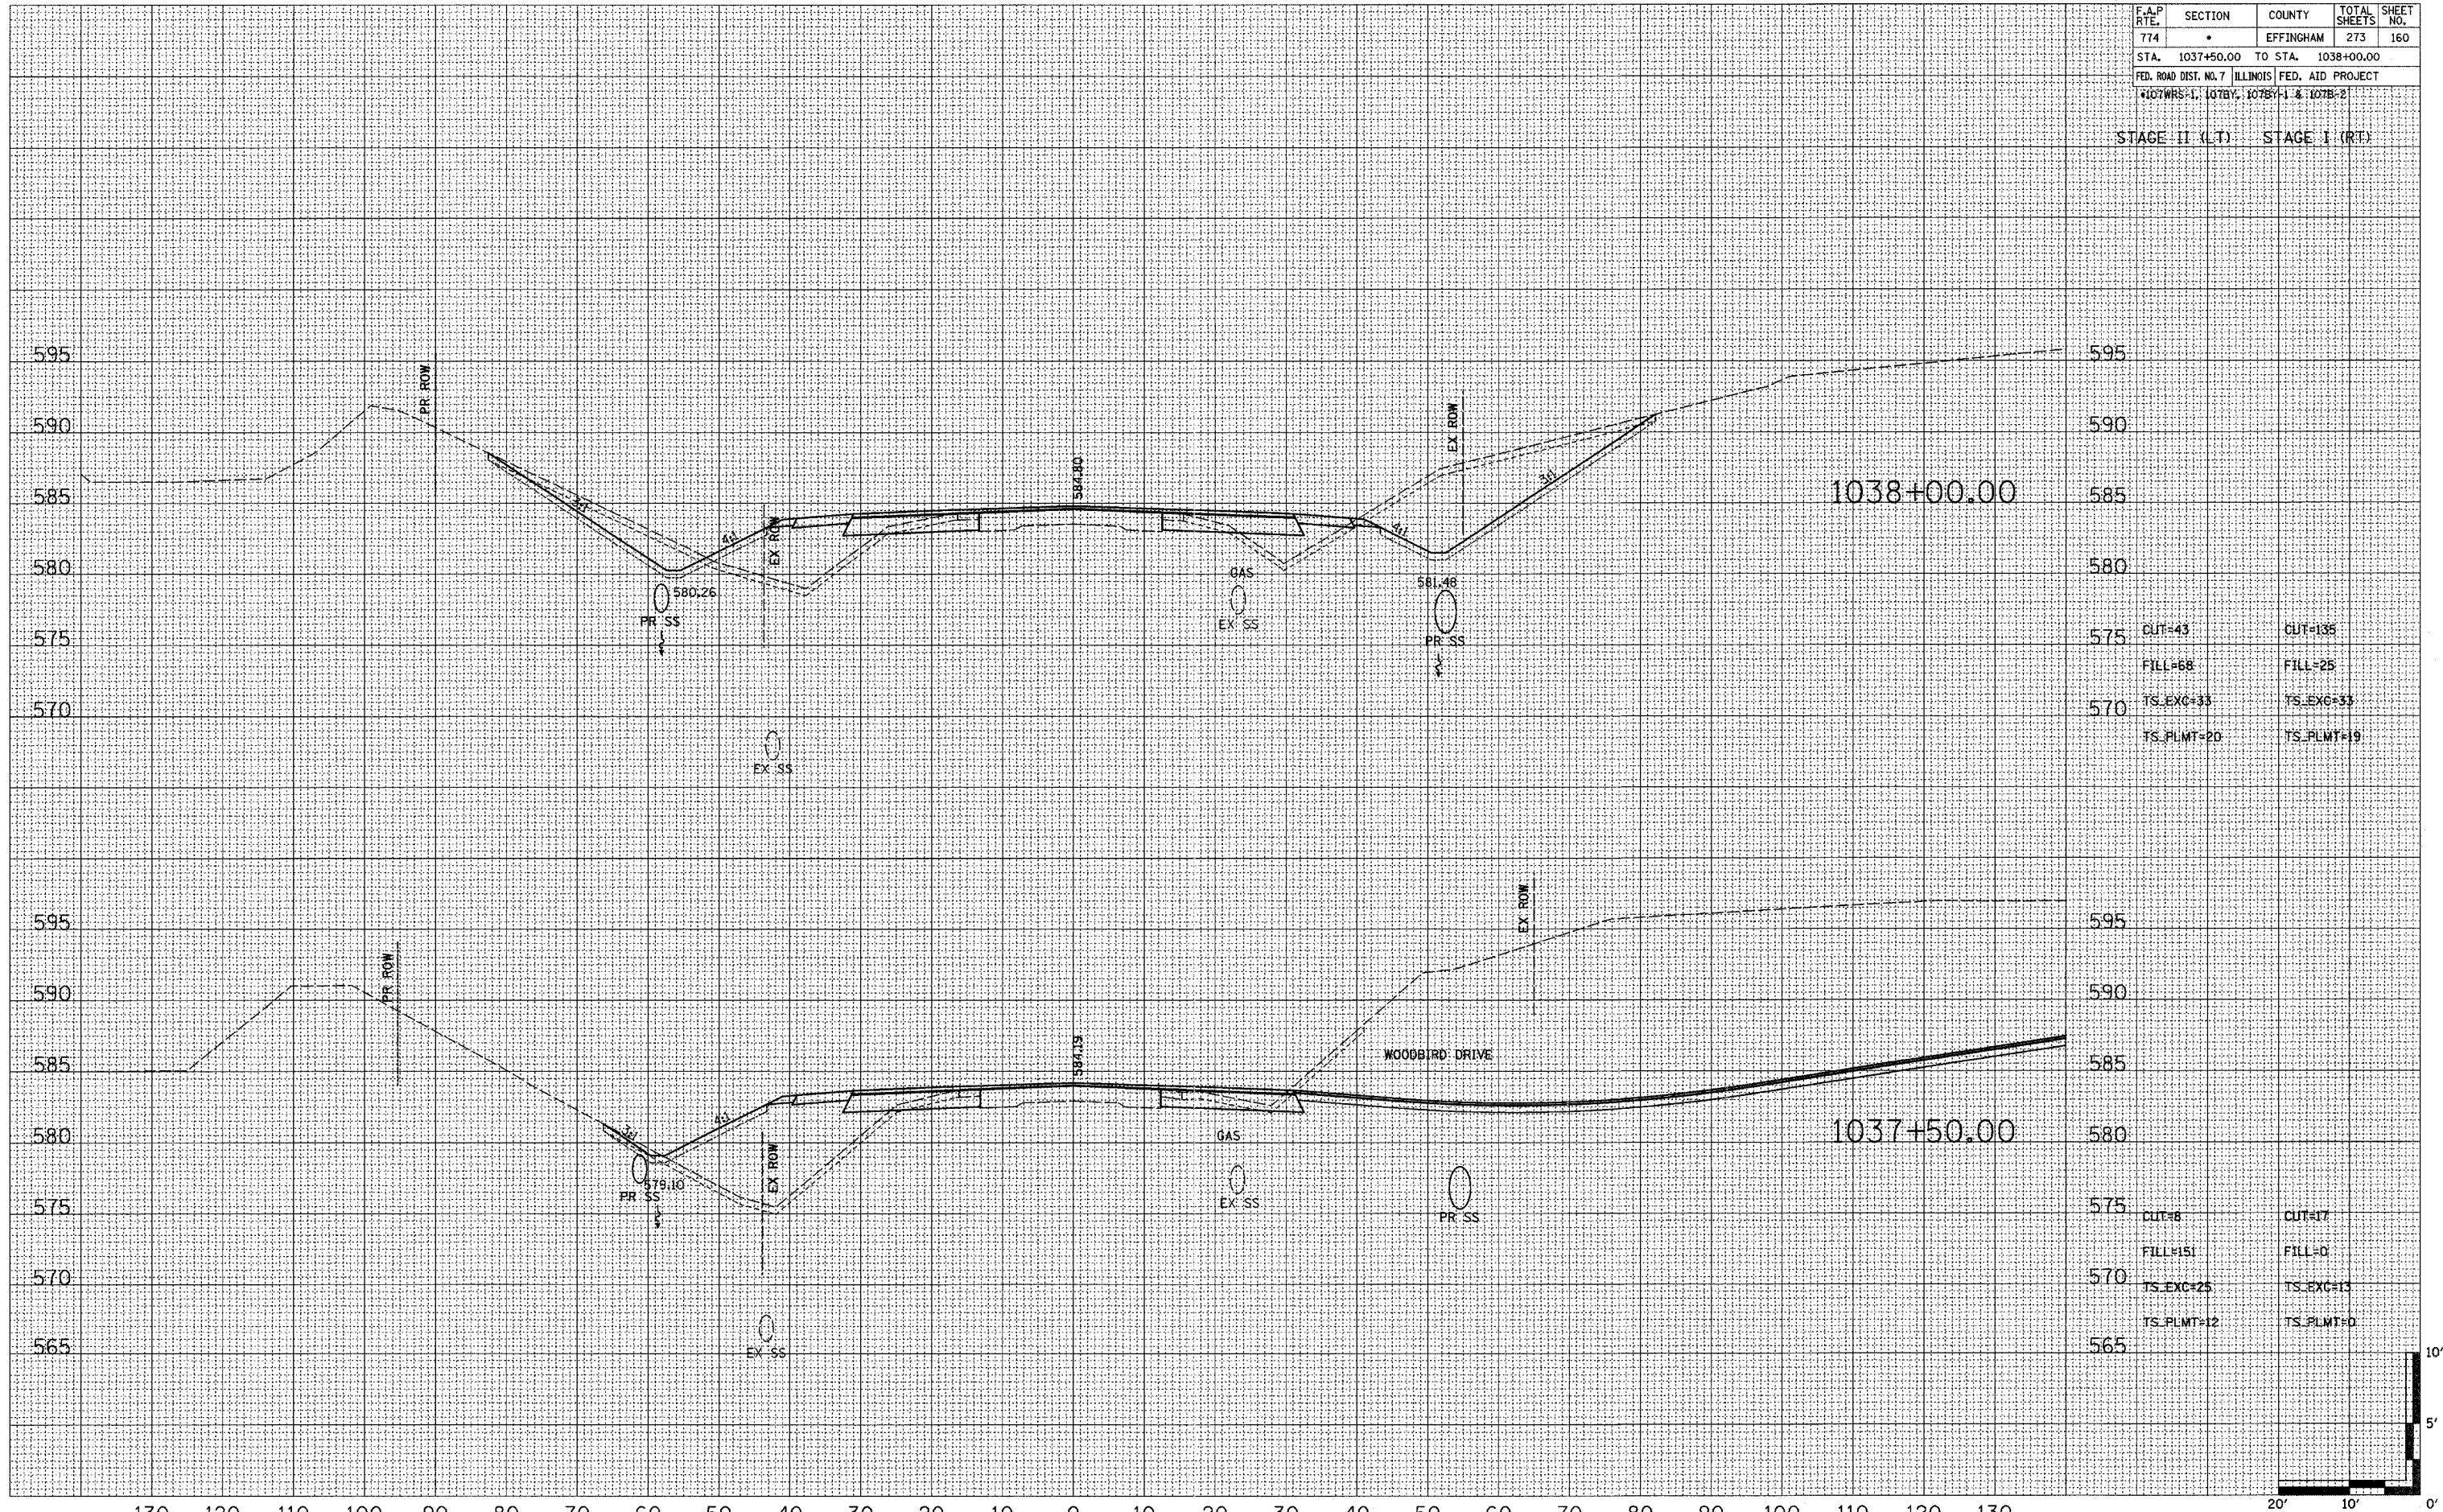

CUT=43	CUT=135
FILL=68	FILL=25
TS_EXC=33	TS_EXC=33
TS_PLMT=20	TS_PLMT=19

CUT=8	CUT=17
FILL=151	FILL=0
TS_EXC=25	TS_EXC=13
TS_PLMT=12	TS_PLMT=0

