


130 120 110 100 90 80 70 60 50 40 30 20 10 0 10 20 30 40 50 60 70 80 90 100 110 120 130

| | | | | |
|-------------------------------------|---------|---|--------------|-----------|
| F.A.P. RTE. | SECTION | COUNTY | TOTAL SHEETS | SHEET NO. |
| 774 | | EFFINGHAM | 273 | 163 |
| STA. 41+00.00 TO STA. 42+00.00 | | FED. ROAD DIST. NO. 7 ILLINOIS FED. AID PROJECT | | |
| 107WRS-1, 107BY-1, 107BY-1 & 107B-2 | | | | |

STAGE II (LT) STAGE I (RT)

| | |
|---------------|--|
| DATE | |
| BY | |
| REVISIONS | |
| NO. | |
| FINAL SURVEY | |
| NOTE BOOK | |
| AREAS CHECKED | |

| | |
|-----------------|--|
| DATE | |
| BY | |
| REVISIONS | |
| NO. | |
| ORIGINAL SURVEY | |
| NOTE BOOK | |
| AREAS CHECKED | |

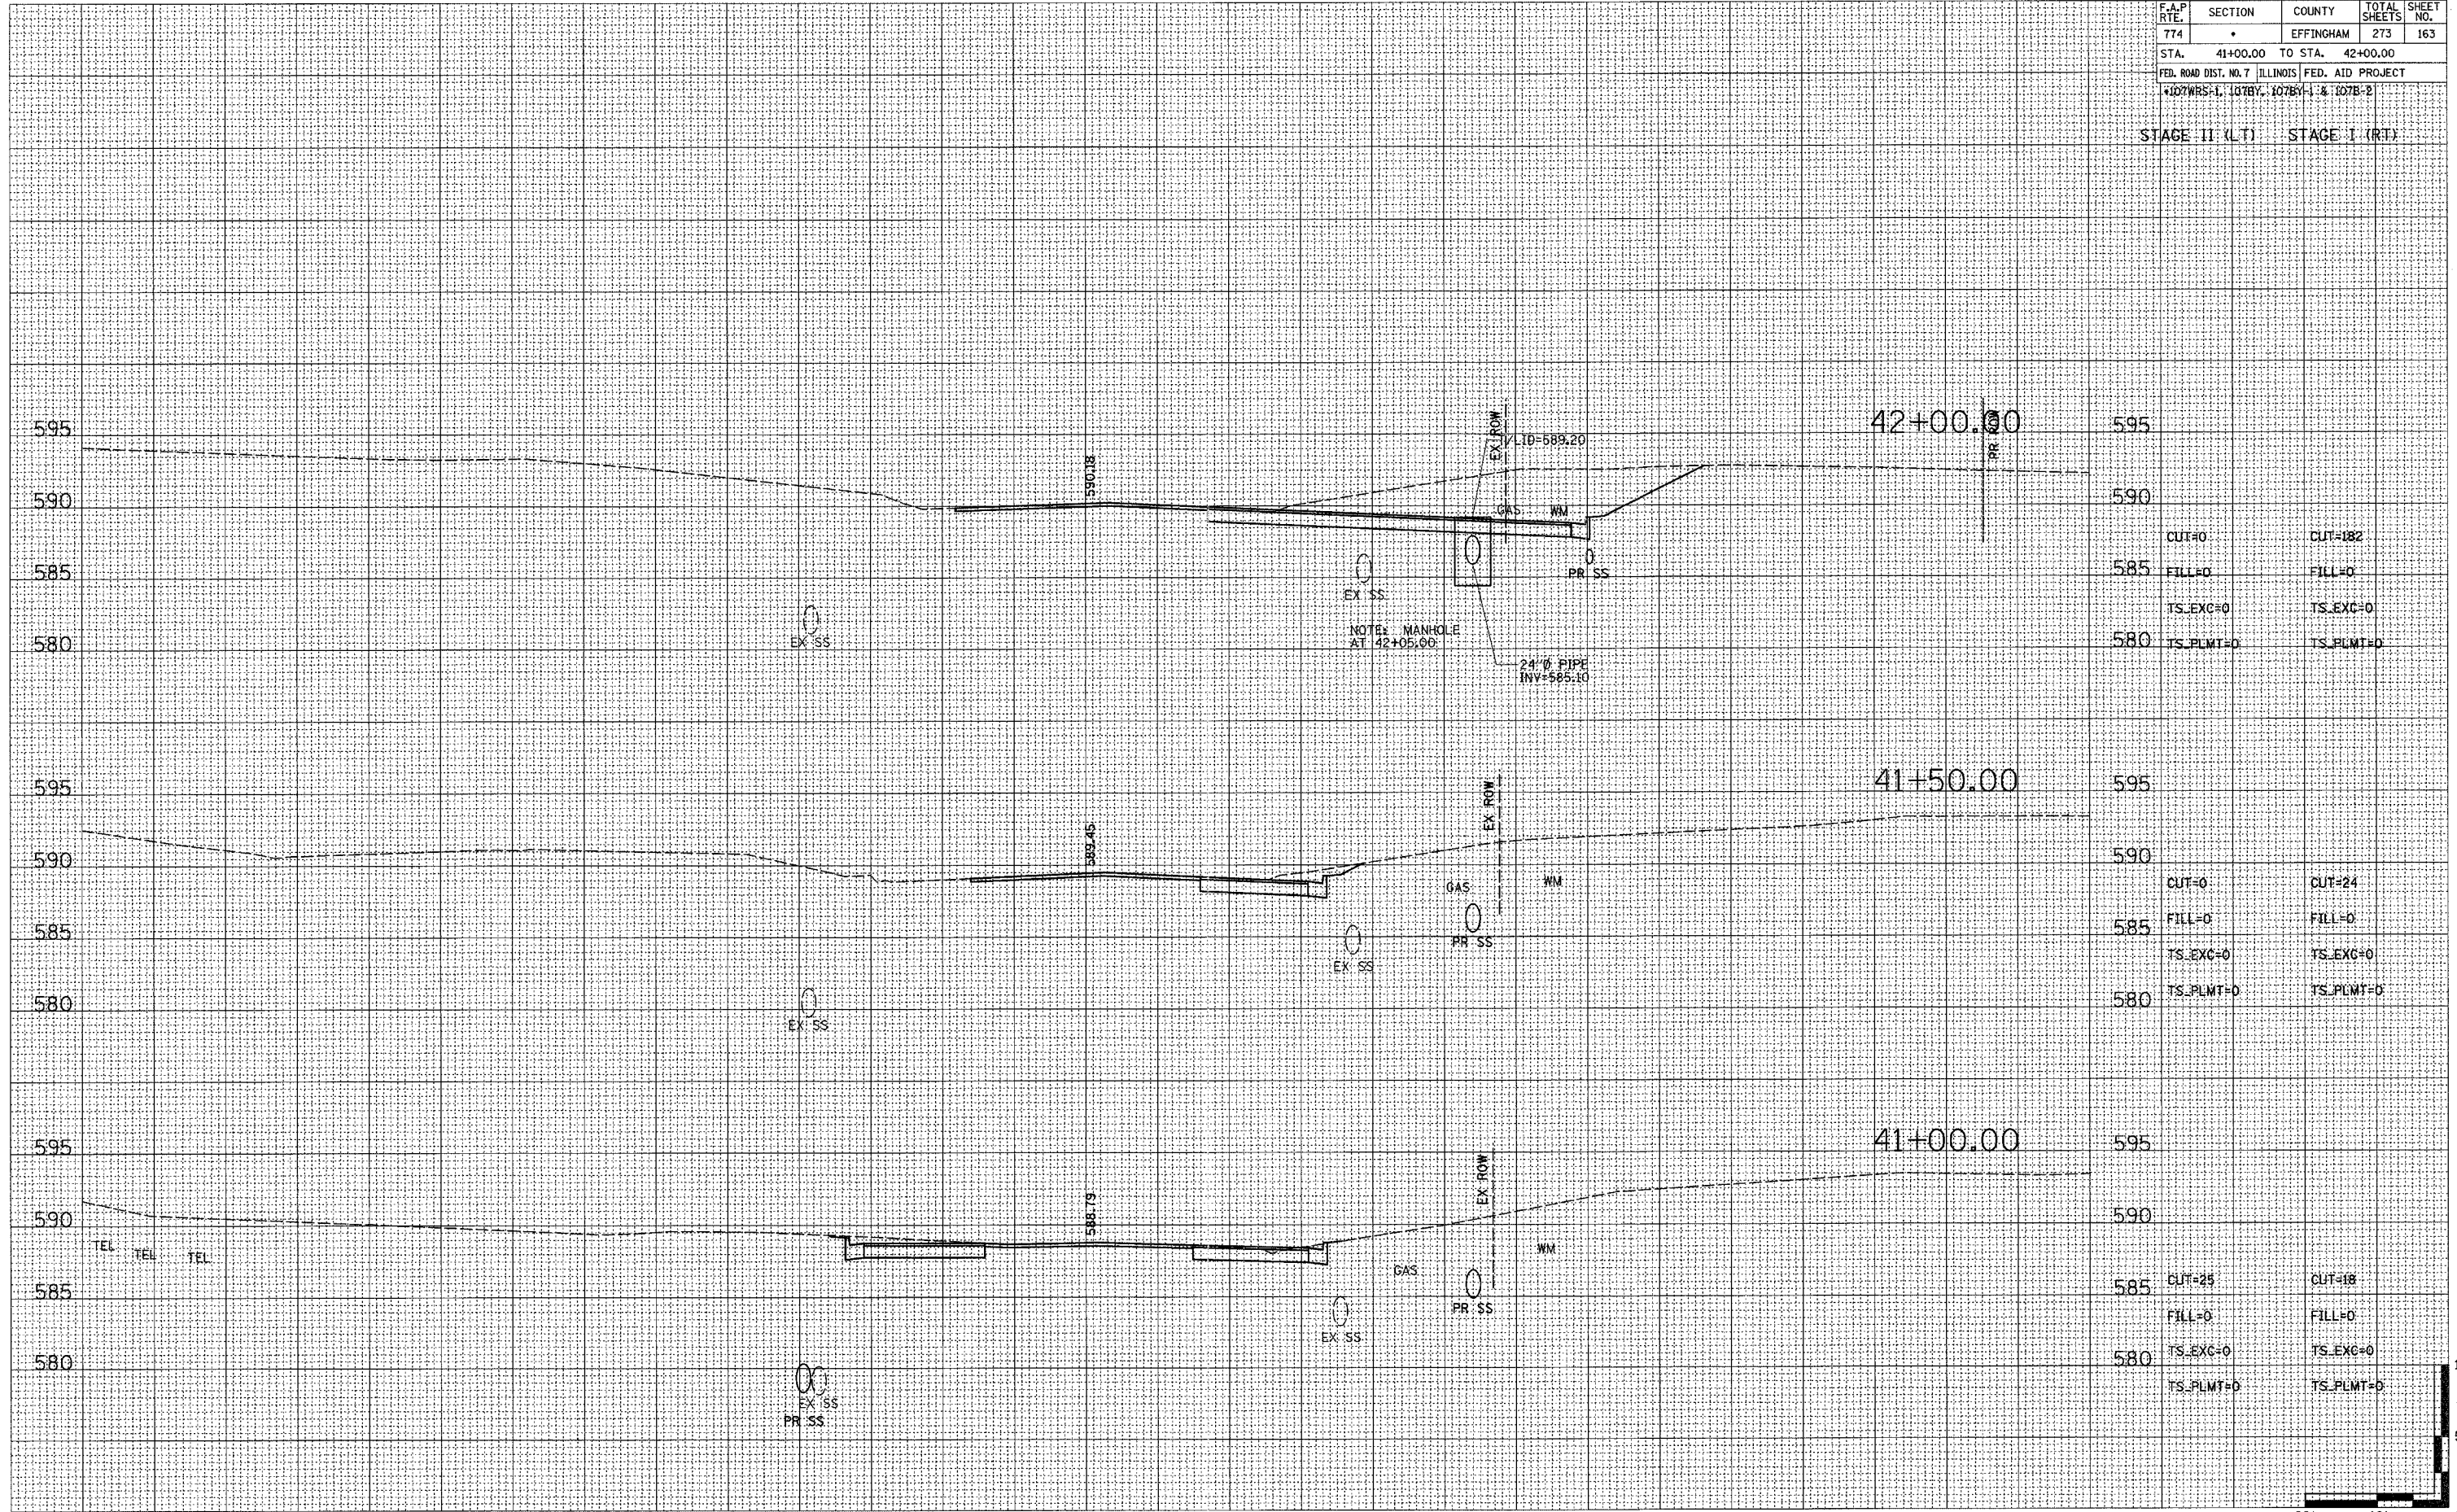

| | |
|-----------|-----------|
| CUT=0 | CUT=182 |
| FILL=0 | FILL=0 |
| TS_EXC=0 | TS_EXC=0 |
| TS_PLMT=0 | TS_PLMT=0 |
| CUT=0 | CUT=24 |
| FILL=0 | FILL=0 |
| TS_EXC=0 | TS_EXC=0 |
| TS_PLMT=0 | TS_PLMT=0 |
| CUT=25 | CUT=18 |
| FILL=0 | FILL=0 |
| TS_EXC=0 | TS_EXC=0 |
| TS_PLMT=0 | TS_PLMT=0 |

130 120 110 100 90 80 70 60 50 40 30 20 10 0 10 20 30 40 50 60 70 80 90 100 110 120 130

10' 5' 0'