


130 120 110 100 90 80 70 60 50 40 30 20 10 0 10 20 30 40 50 60 70 80 90 100 110 120 130

F.A.P. RTE.	SECTION	COUNTY	TOTAL SHEETS	SHEET NO.
774	*	EFFINGHAM	273	164
STA. 42+50.00 TO STA. 44+00.00		FED. AID PROJECT		
107WRS-1, 107BY, 107BY-1 & 107B-2				

BY	DATE

BY	DATE

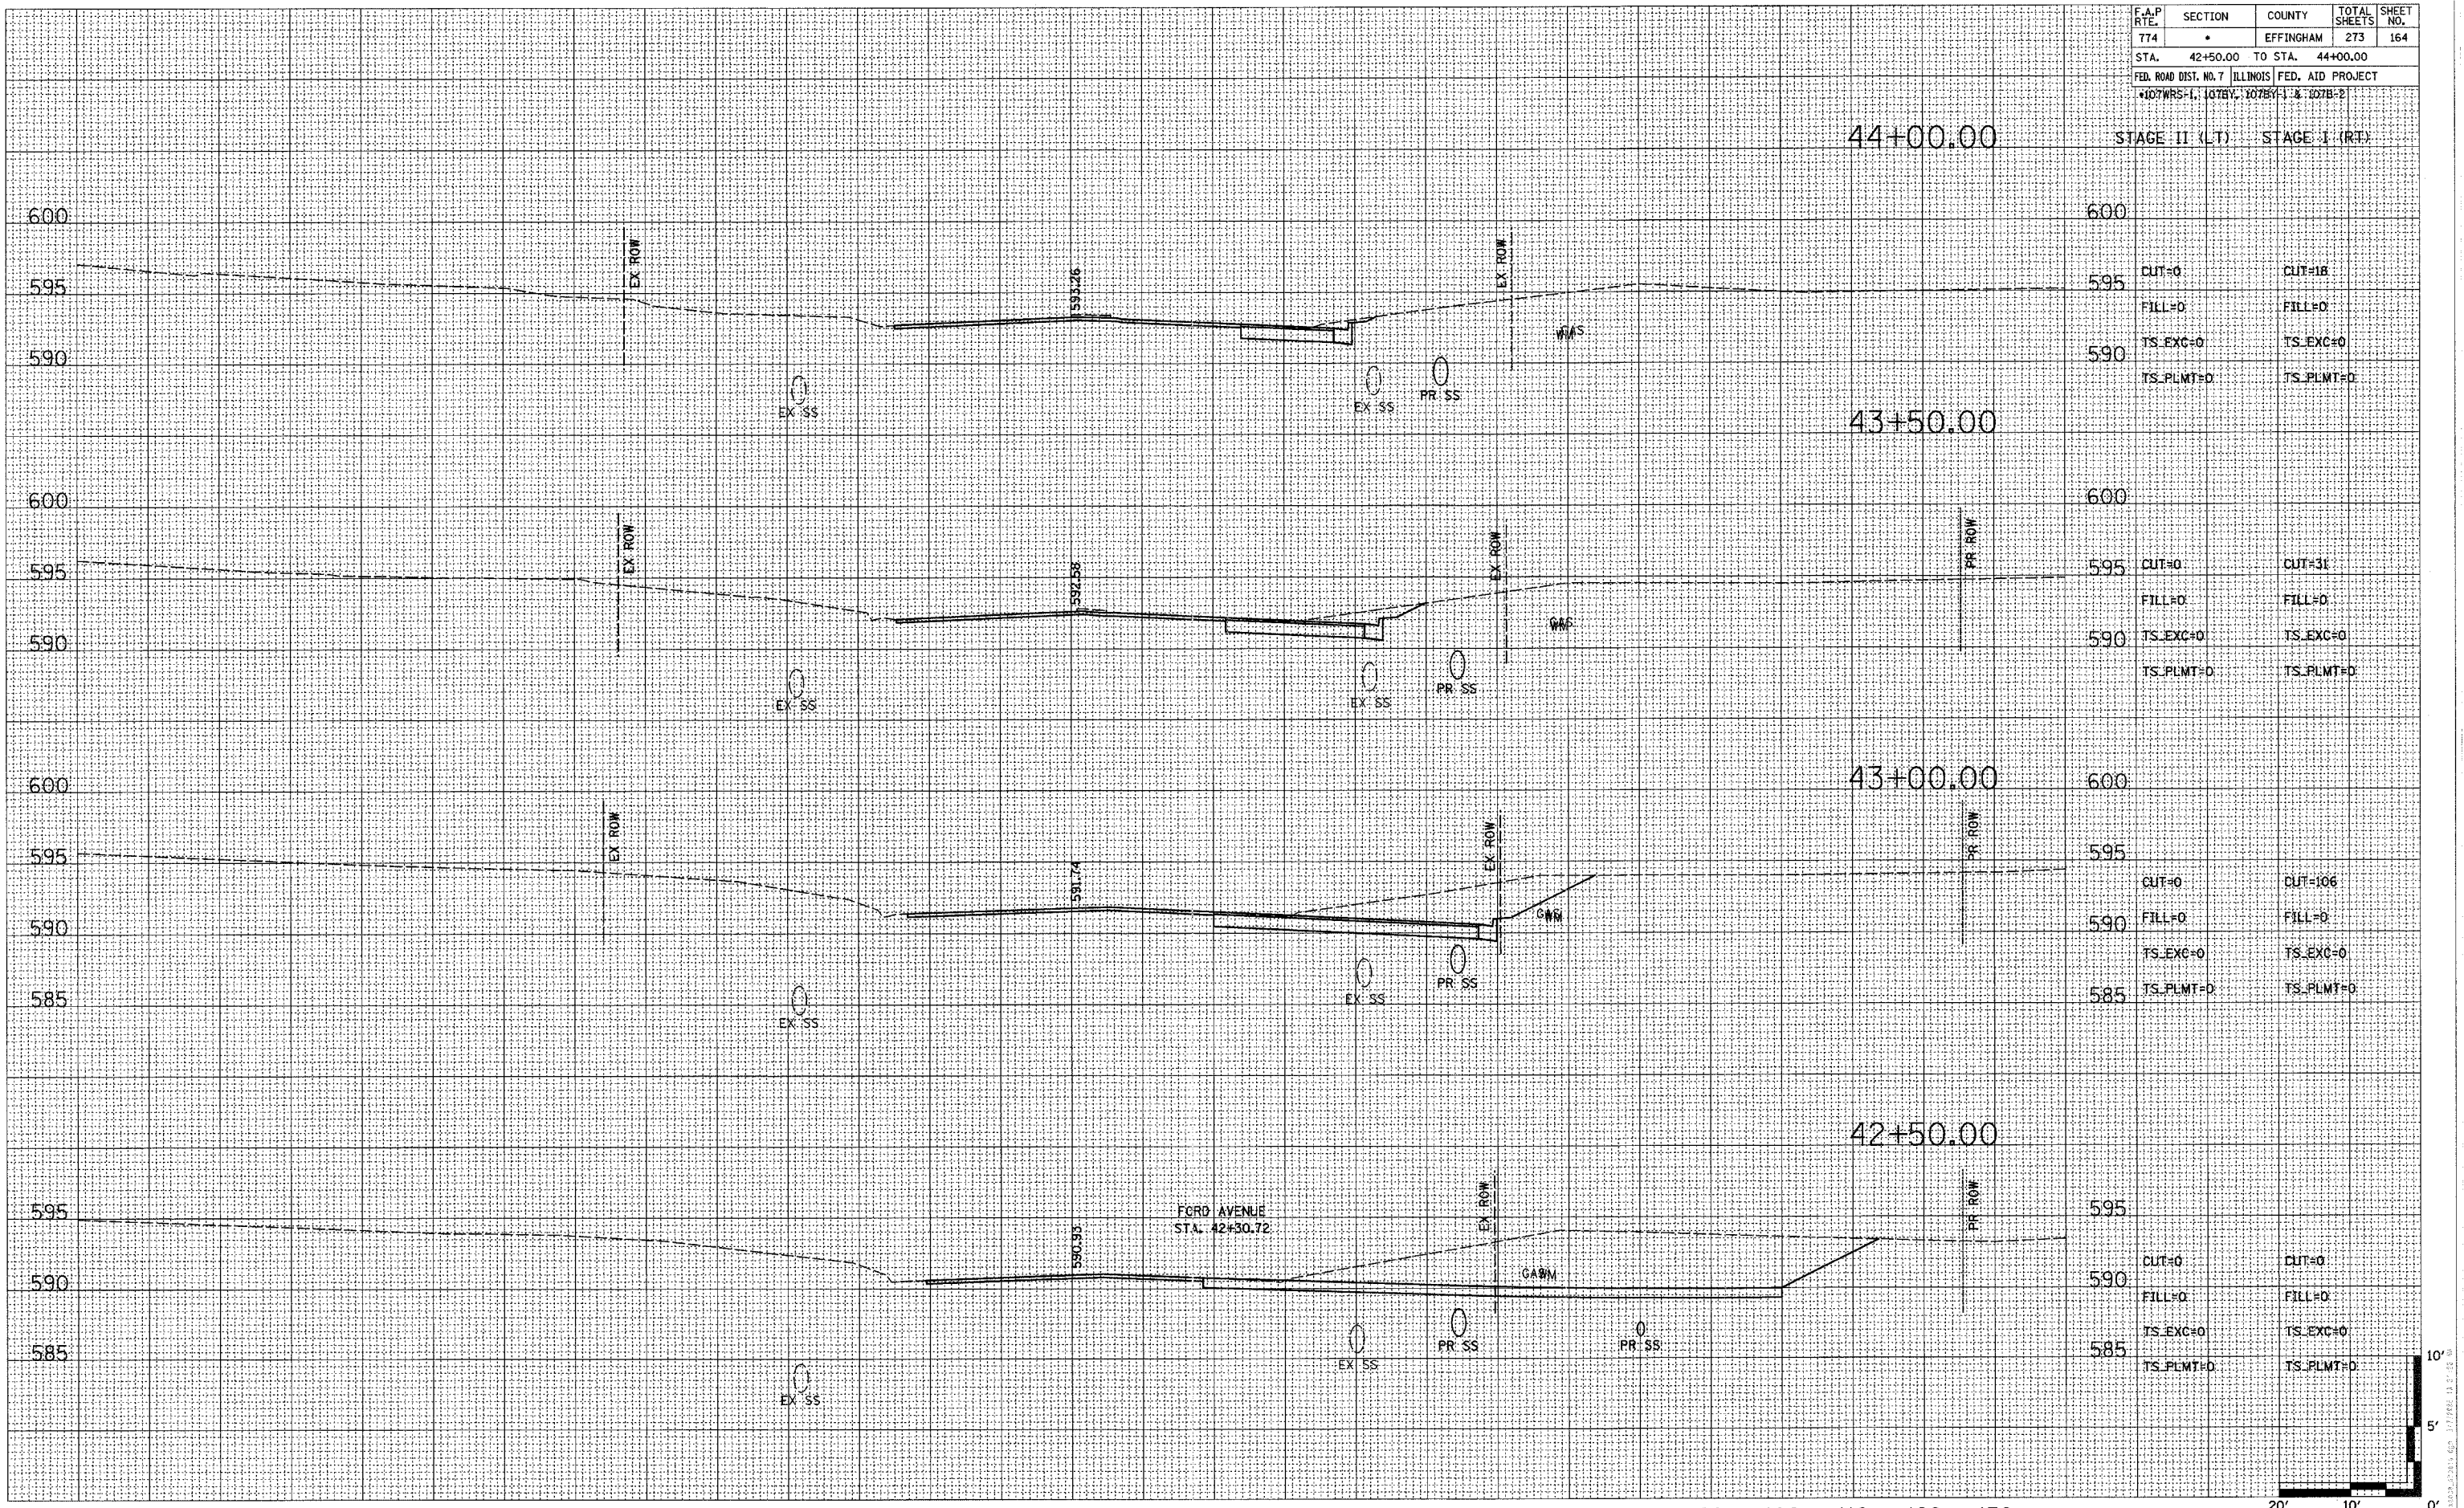

STAGE II (LT)	STAGE I (RT)
CUT=0	CUT=18
FILL=0	FILL=0
TS_EXC=0	TS_EXC=0
TS_PLMT=0	TS_PLMT=0
CUT=0	CUT=31
FILL=0	FILL=0
TS_EXC=0	TS_EXC=0
TS_PLMT=0	TS_PLMT=0
CUT=0	CUT=106
FILL=0	FILL=0
TS_EXC=0	TS_EXC=0
TS_PLMT=0	TS_PLMT=0
CUT=0	CUT=0
FILL=0	FILL=0
TS_EXC=0	TS_EXC=0
TS_PLMT=0	TS_PLMT=0