


130 120 110 100 90 80 70 60 50 40 30 20 10 0 10 20 30 40 50 60 70 80 90 100 110 120 130

F.A.P. RTE.	SECTION	COUNTY	TOTAL SHEETS	SHEET NO.
774	*	EFFINGHAM	273	166
STA. 46+50.00 TO STA. 48+00.00		FED. ROAD DIST. NO. 7 ILLINOIS FED. AID PROJECT		
*107WRS-1, 107BY, 107BY-1 & 107B-2				

STAGE II (LT) STAGE I (RT)

FINAL SURVEY	DATE
NO. _____	_____
BY _____	_____
REVISIONS	DATE
PLOTTED	_____
TEMPLATE	_____
AREAS CHECKED	_____

ORIGINAL SURVEY	DATE
NO. _____	_____
BY _____	_____
REVISIONS	DATE
PLOTTED	_____
TEMPLATE	_____
AREAS CHECKED	_____

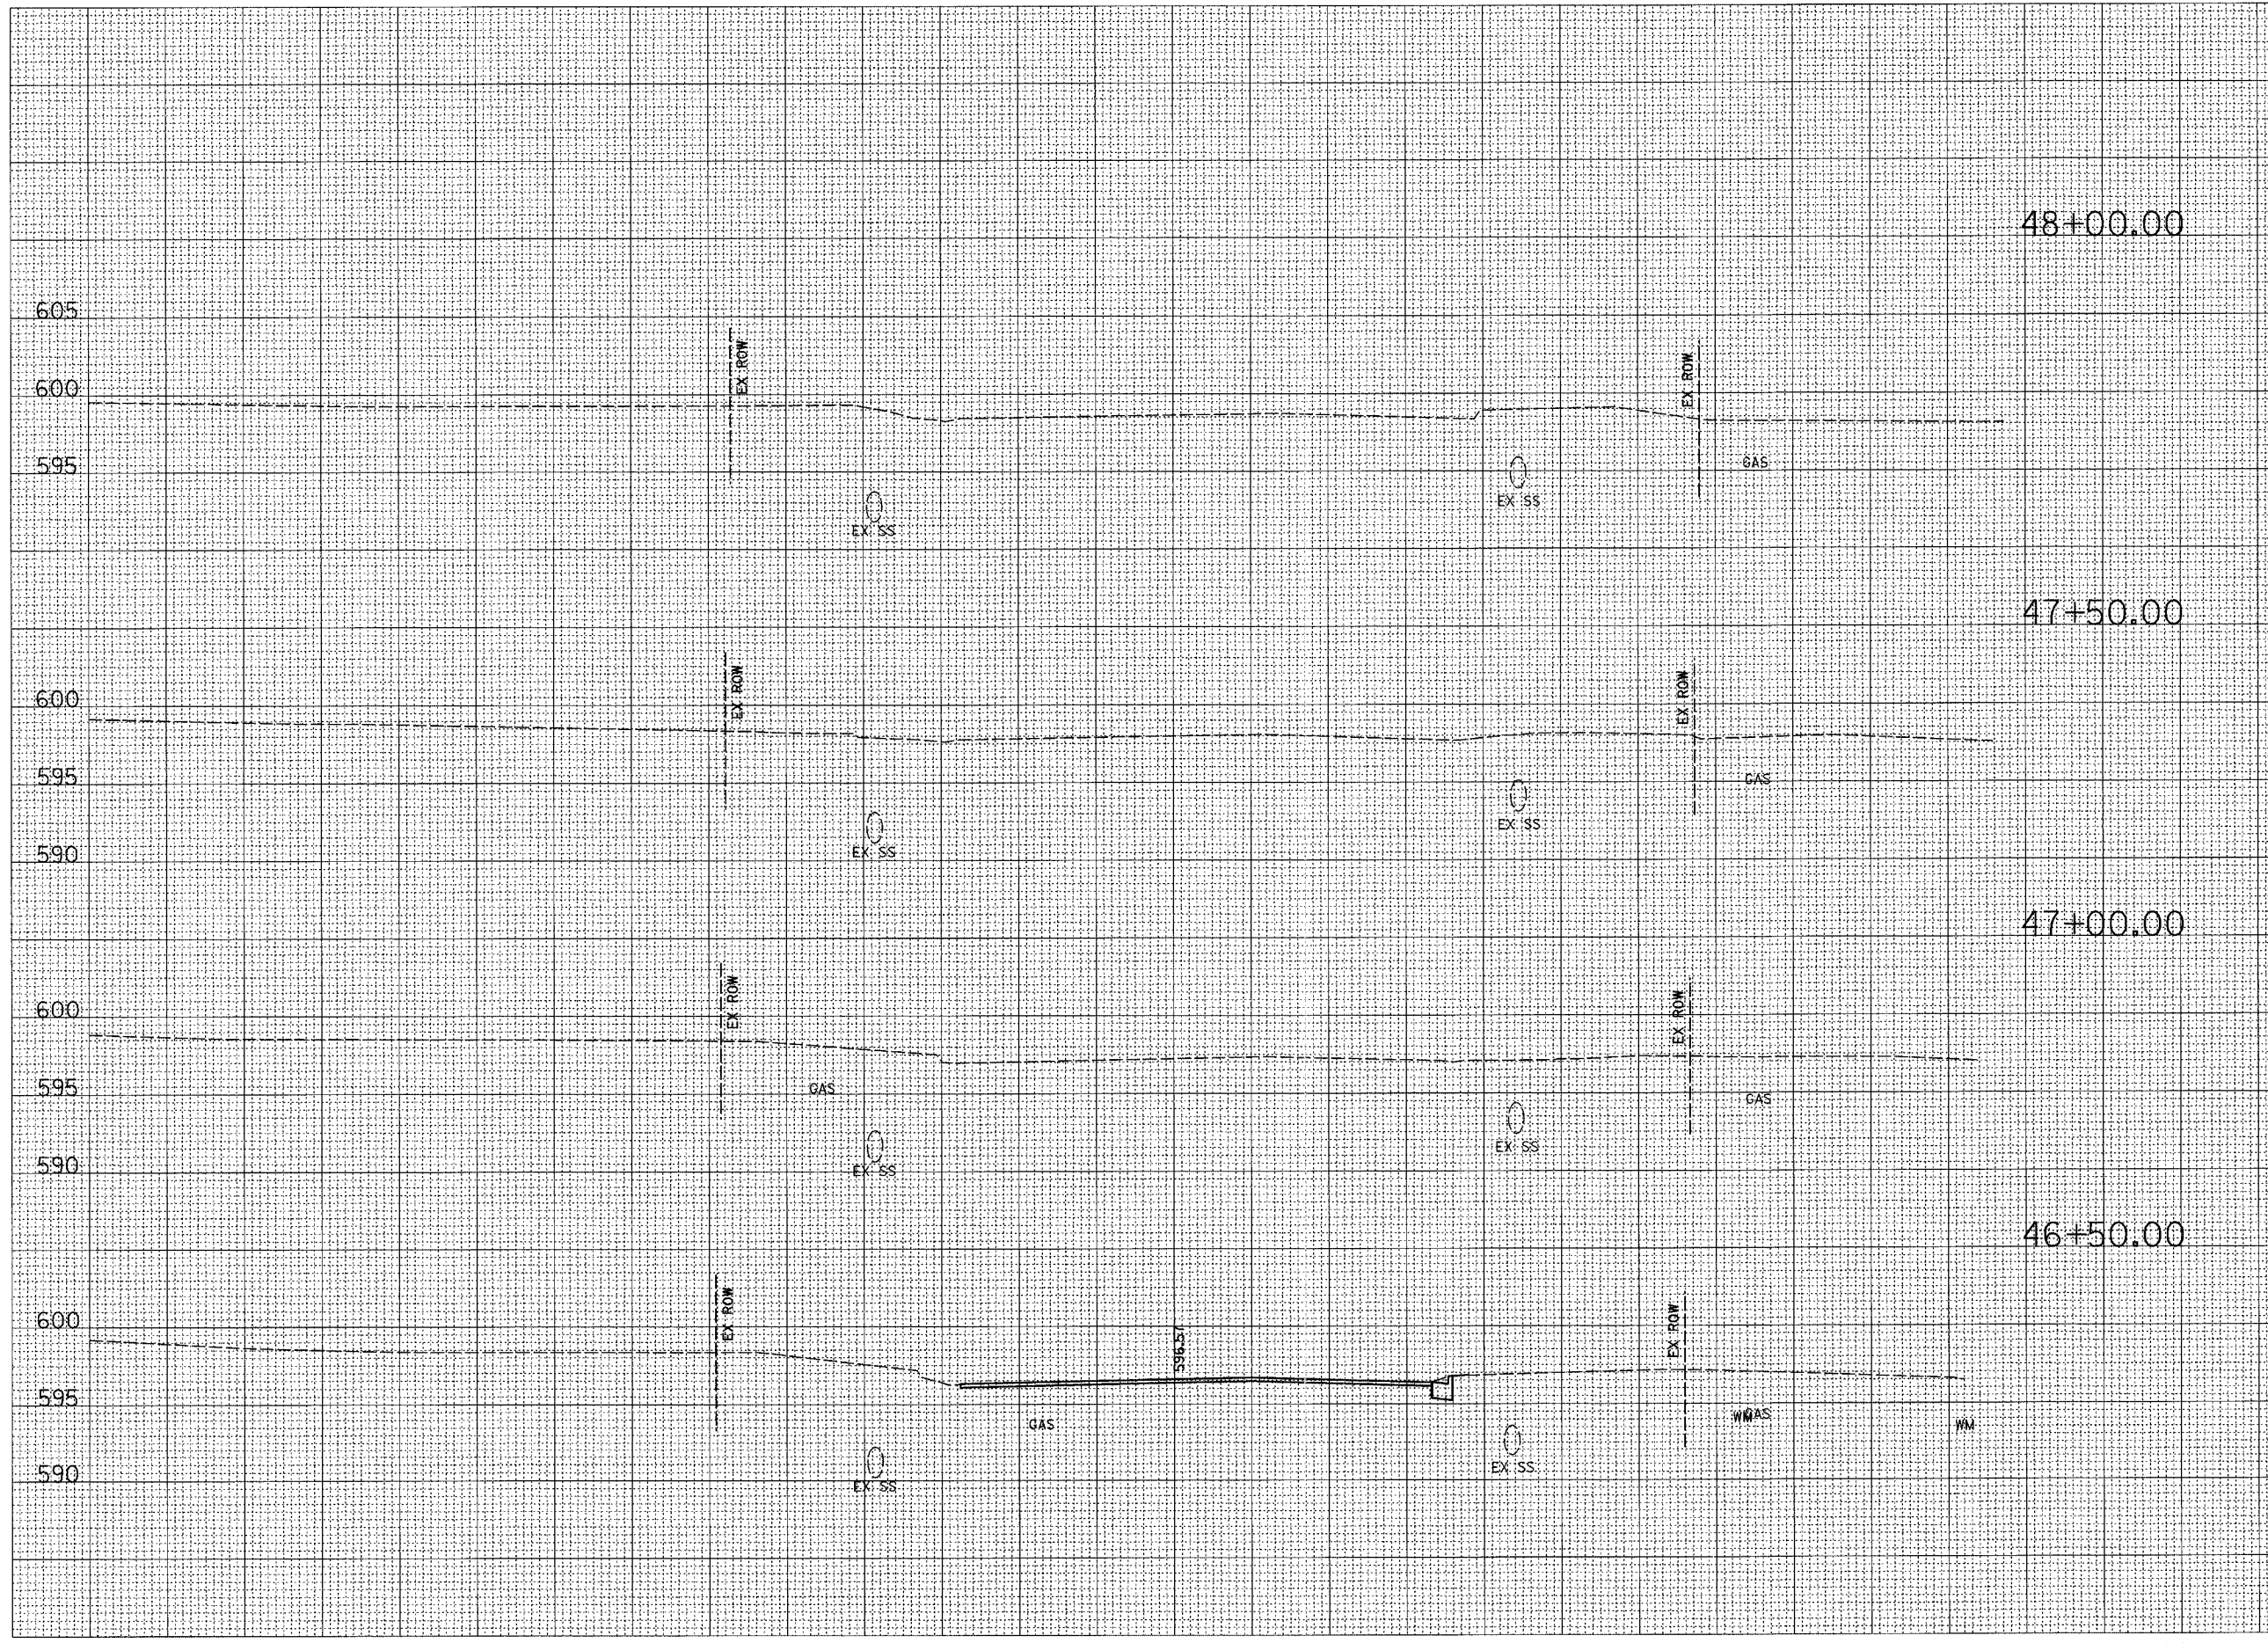

605  
600  
595  
605  
600  
595  
600  
595  
590  
600  
595  
590  
600  
595  
590  
600  
595  
590  
600  
595  
590  
600  
595  
590

48+00.00  
47+50.00  
47+00.00  
46+50.00

CUT=0	CUT=14
FILL=0	FILL=0
TS_EXC=0	TS_EXC=0
TS_PLMT=0	TS_PLMT=0

