


steffemk
2/18/2005
c:\projects\94888d\d05703pe.dgn




LEGEND

EXISTING

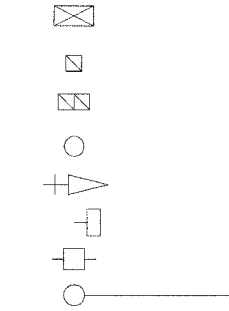


PROPOSED

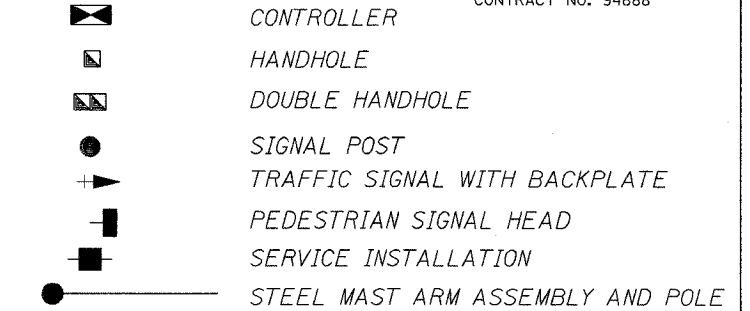

FAP RT.	SECTION	COUNTY	TOTAL SHEETS	SHEET NO.
821	(142)TS-3	JEFFERSON	9	5

FED. ROAD DIST. NO. 7 ILLINOIS FED. AID PROJECT NO. CONTRACT NO. 94888

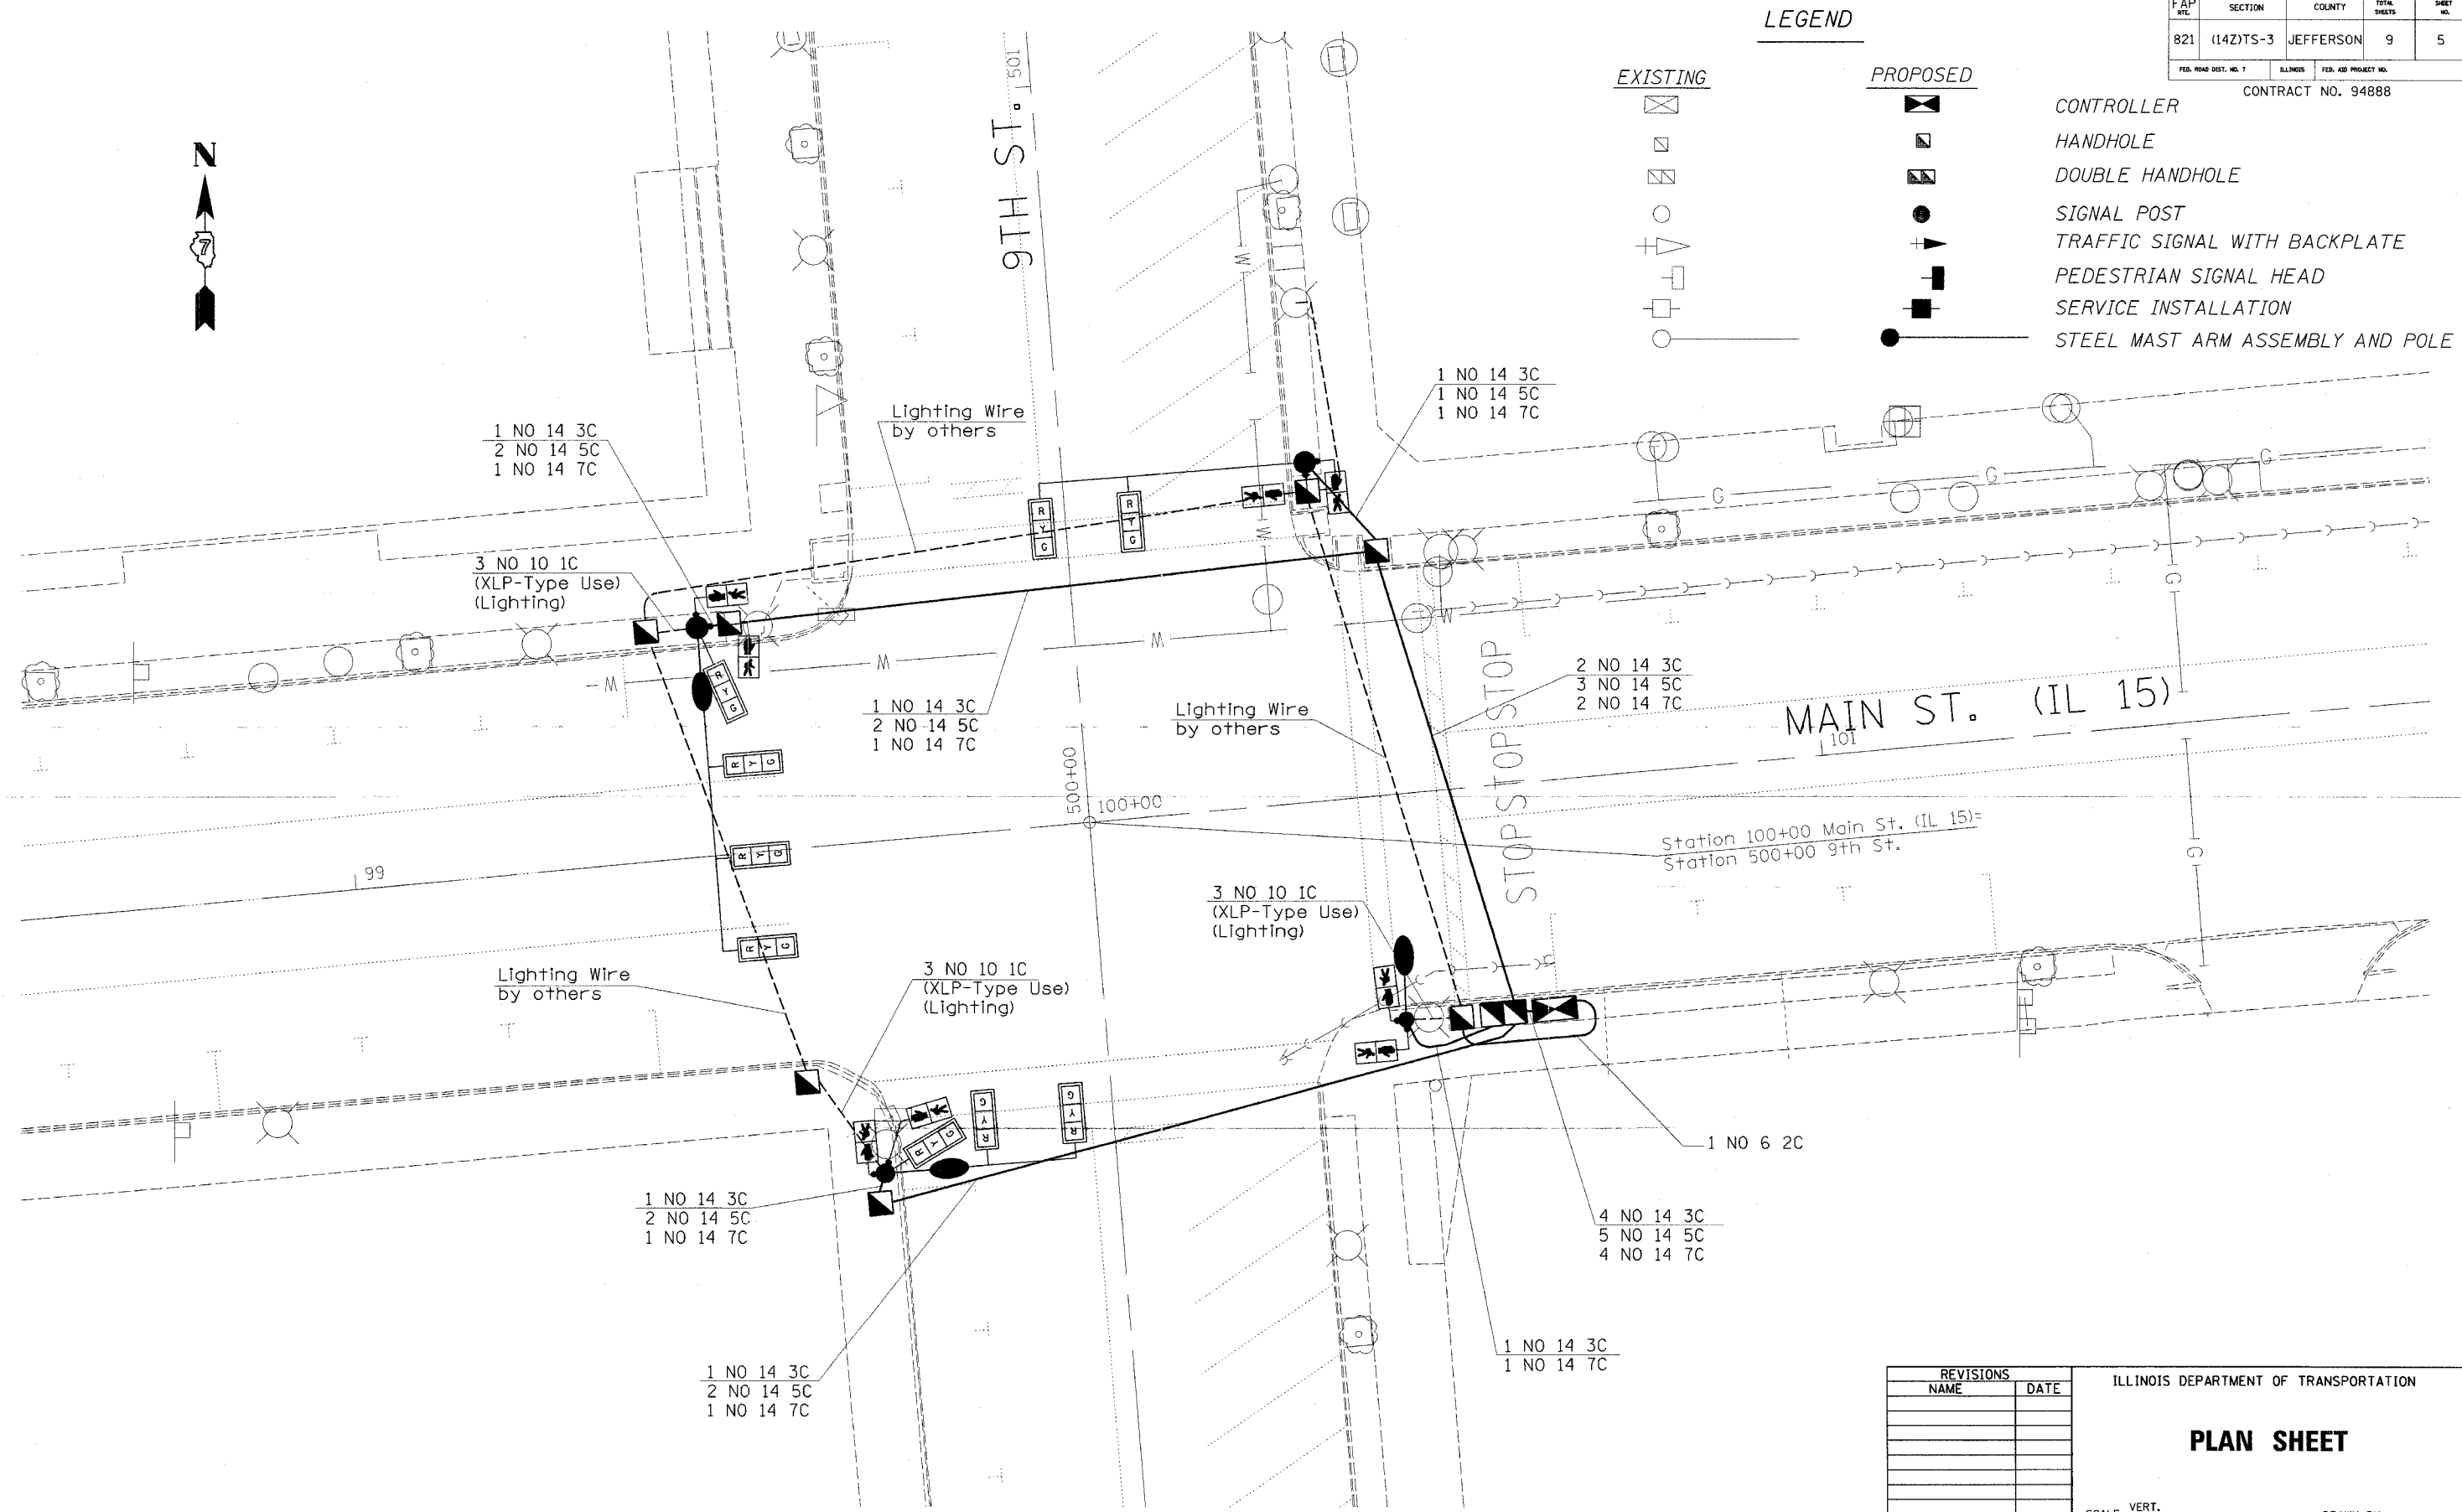

1 NO 14 3C
2 NO 14 5C
1 NO 14 7C

3 NO 10 1C
(XLP-Type Use)
(Lighting)

1 NO 14 3C
2 NO 14 5C
1 NO 14 7C

3 NO 10 1C
(XLP-Type Use)
(Lighting)

Lighting Wire
by others

3 NO 10 1C
(XLP-Type Use)
(Lighting)

1 NO 14 3C
2 NO 14 5C
1 NO 14 7C

1 NO 14 3C
2 NO 14 5C
1 NO 14 7C

1 NO 14 3C
1 NO 14 5C
1 NO 14 7C

2 NO 14 3C
3 NO 14 5C
2 NO 14 7C

1 NO 6 2C

4 NO 14 3C
5 NO 14 5C
4 NO 14 7C

1 NO 14 3C
1 NO 14 7C

REVISIONS	
NAME	DATE

ILLINOIS DEPARTMENT OF TRANSPORTATION

PLAN SHEET

SCALE: VERT.
HORIZ.
DATE

DRAWN BY
CHECKED BY