


Contract # 95083

ROUTE NO.	SECTION	COUNTY	TOTAL SHEETS	SHEET NO.
F.A.S. 882	91-00071-00-BR	WHITE	74	5
ILLINOIS PROJECT BR-S-882 (III)			WILSON CREEK	
CH 10				

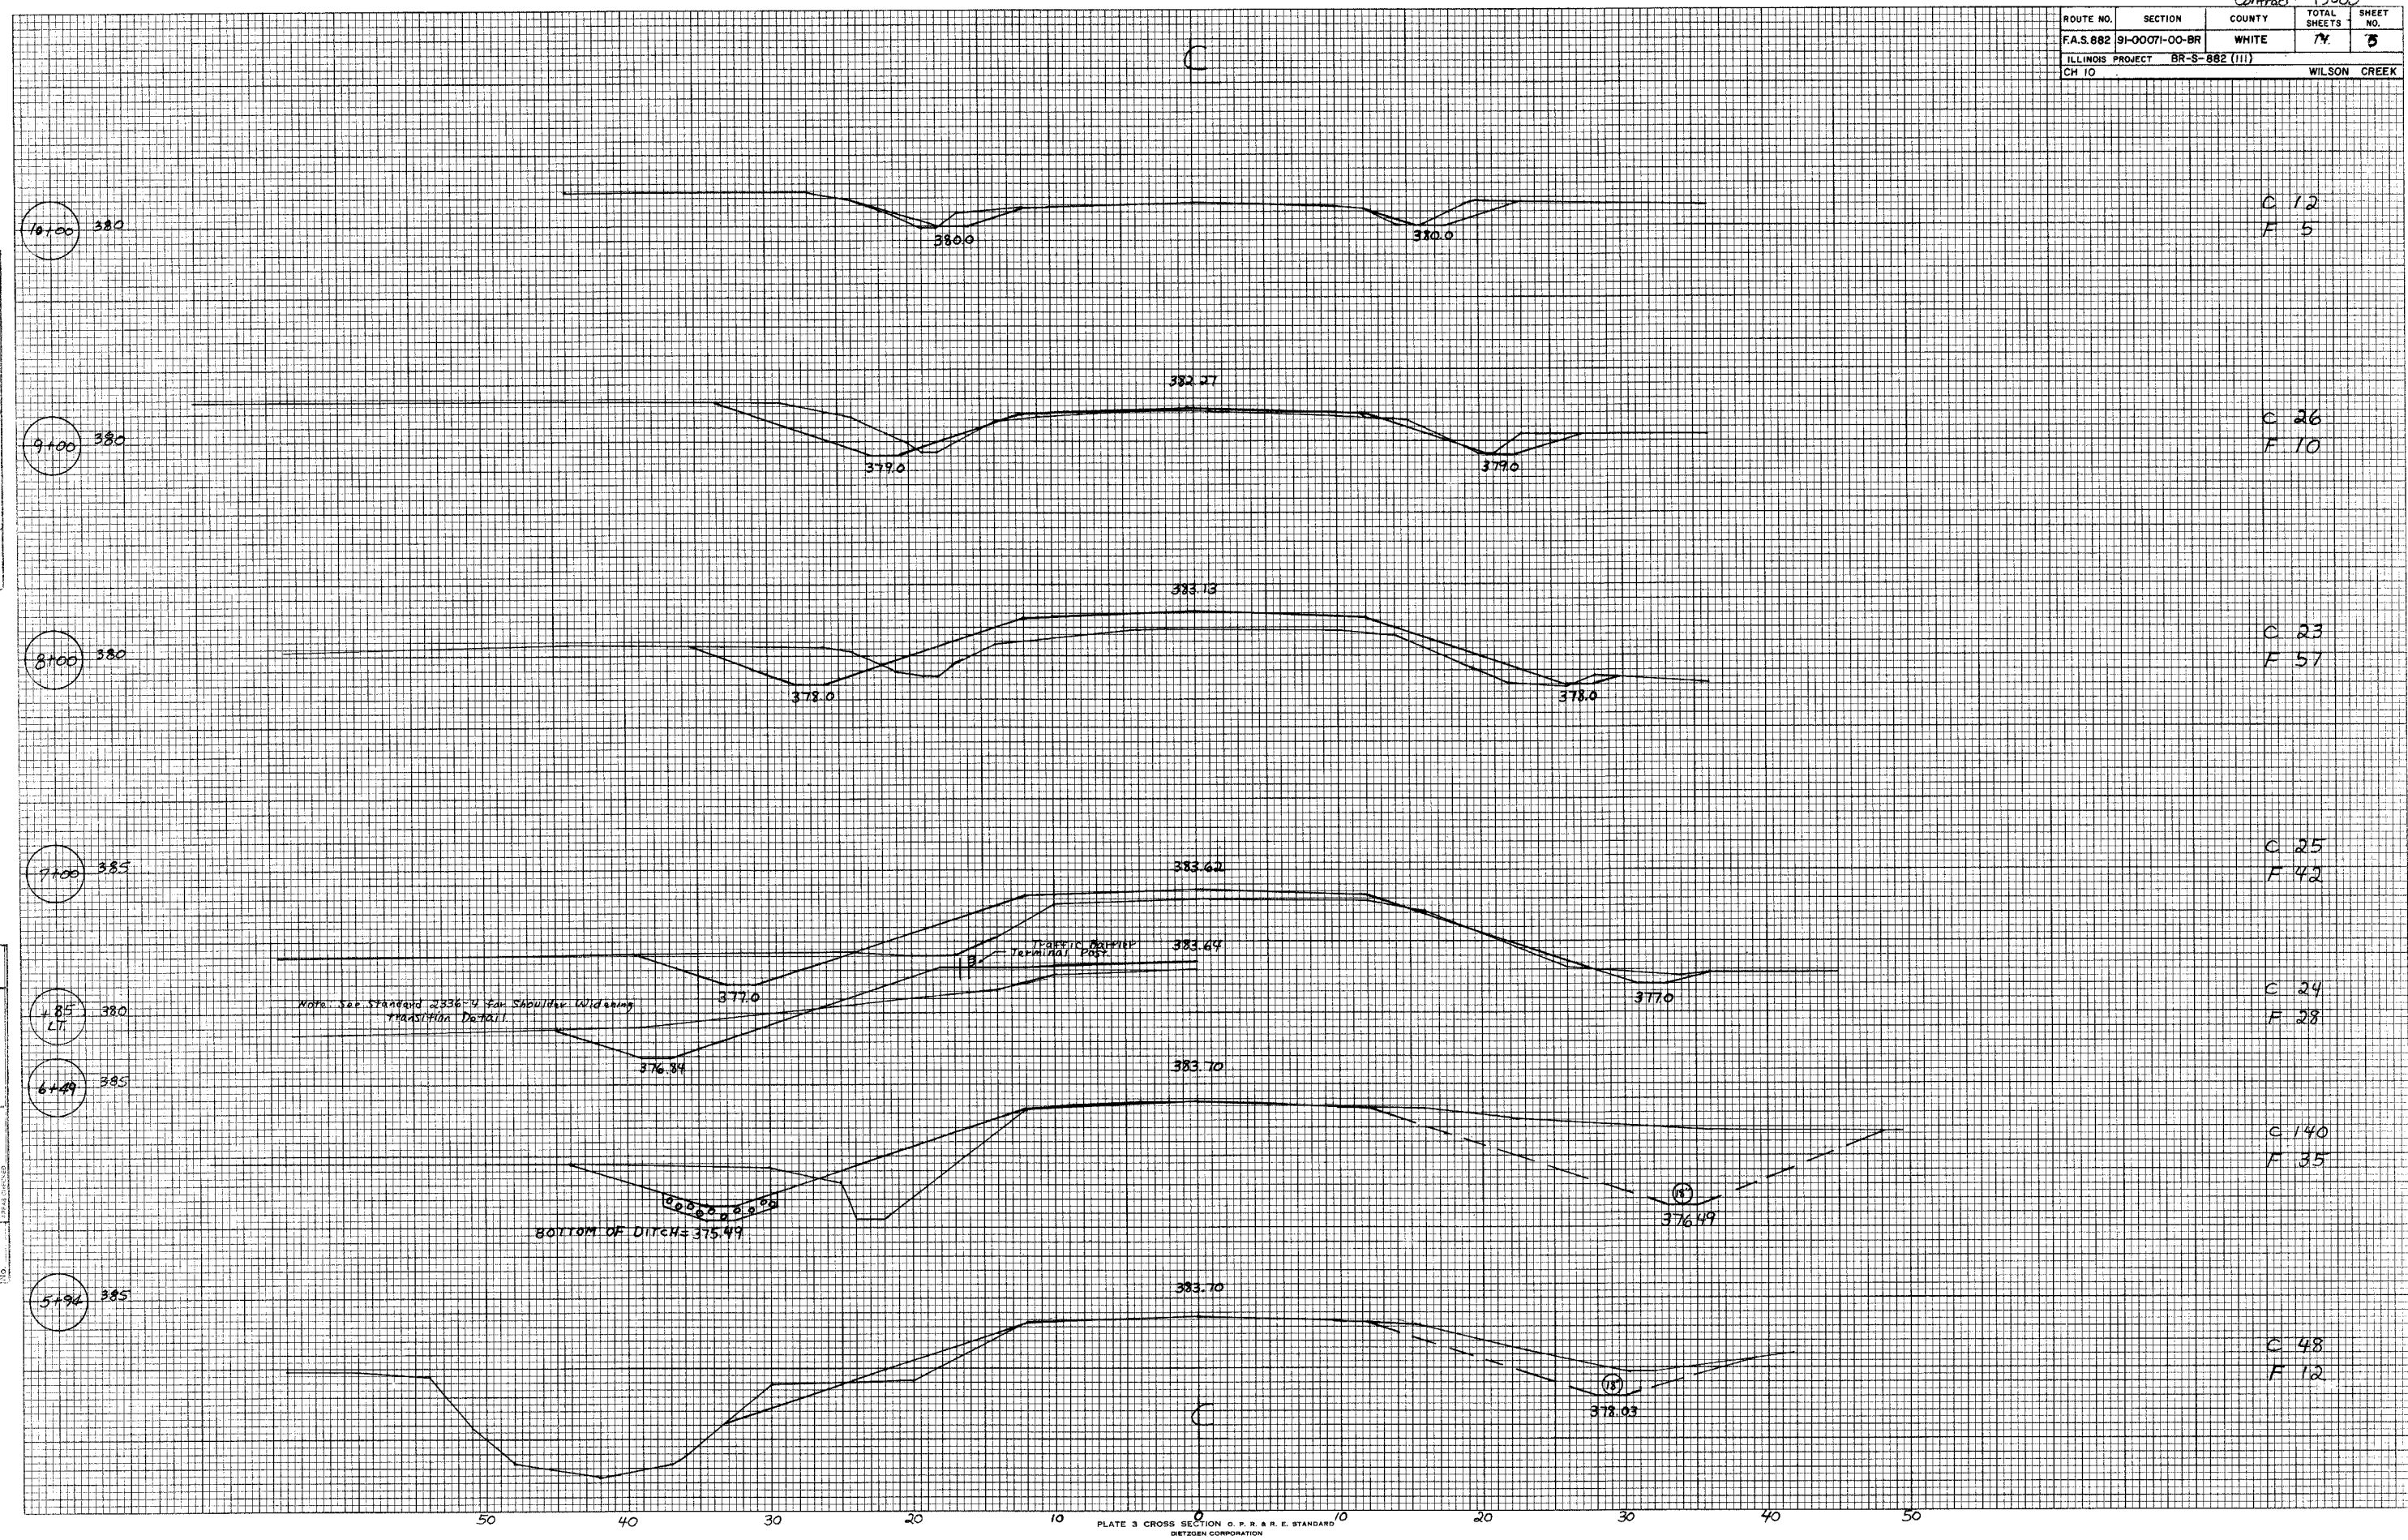

DATE: _____
 BY: _____
 CHECKED: _____
 TITLE: _____
 NO. _____

DATE: _____
 BY: _____
 CHECKED: _____
 TITLE: _____
 NO. _____