


FINAL SURVEY NO. \_\_\_\_\_  
 SURVEYED BY \_\_\_\_\_  
 DATE \_\_\_\_\_  
 TEMPLATE \_\_\_\_\_  
 AREAS CHECKED \_\_\_\_\_

ORIGINAL SURVEY NO. \_\_\_\_\_  
 SURVEYED BY \_\_\_\_\_  
 DATE \_\_\_\_\_  
 TEMPLATE \_\_\_\_\_  
 AREAS CHECKED \_\_\_\_\_

03/10/2004

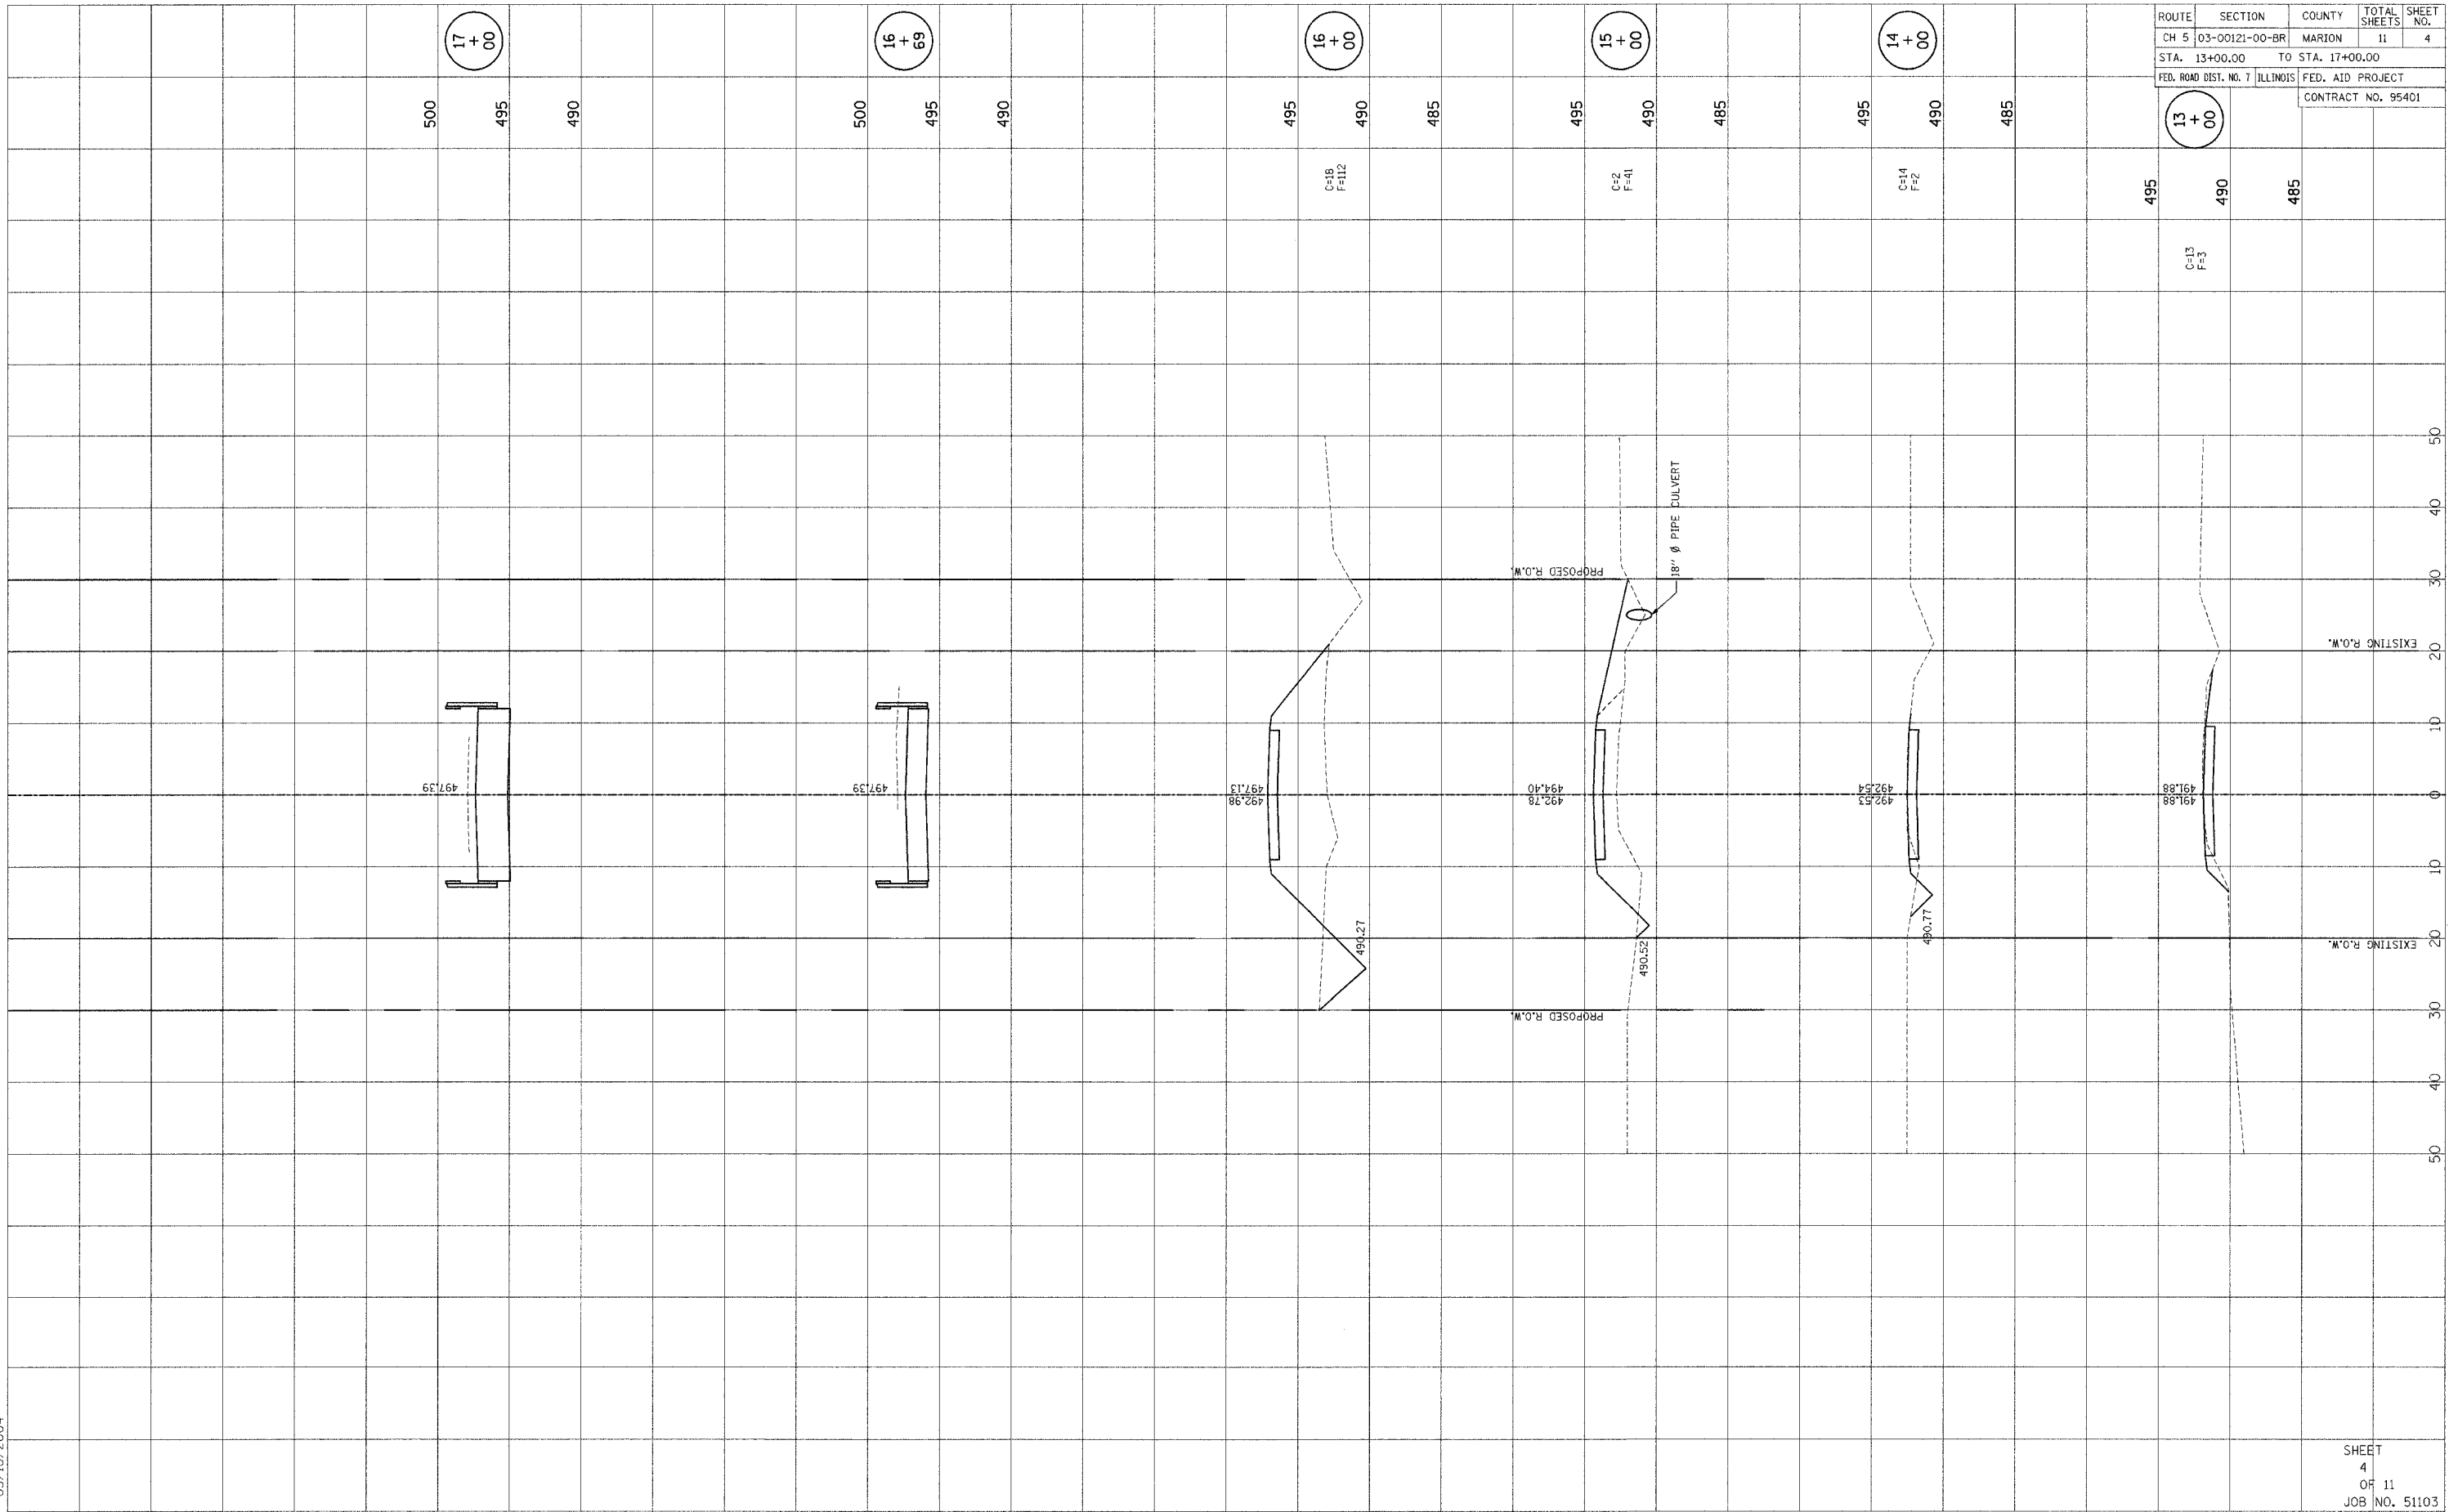

ROUTE	SECTION	COUNTY	TOTAL SHEETS	SHEET NO.
CH 5	03-00121-00-BR	MARION	11	4
STA. 13+00.00 TO STA. 17+00.00		FED. ROAD DIST. NO. 7 ILLINOIS		
		FED. AID PROJECT		
		CONTRACT NO. 95401		

SHEET 4 OF 11  
 JOB NO. 51103