




Area Cut : 0.03
Area Fill : 1.82

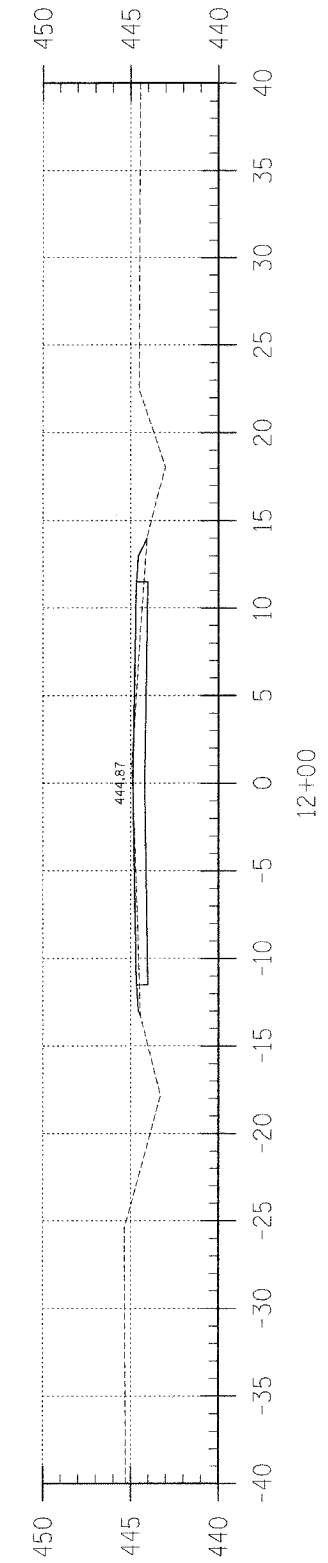


Area Cut : 0.13
Area Fill : 4.03

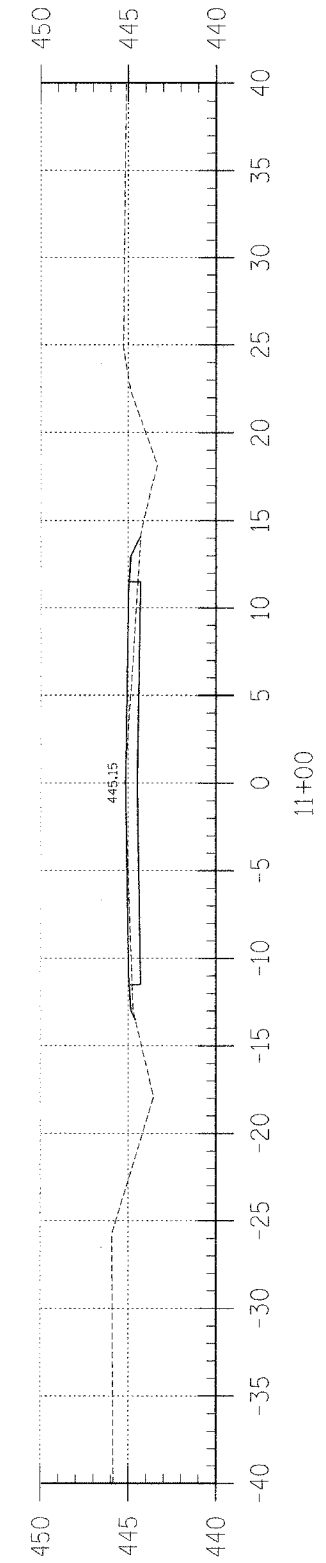


Area Cut : 0.03
Area Fill : 5.11

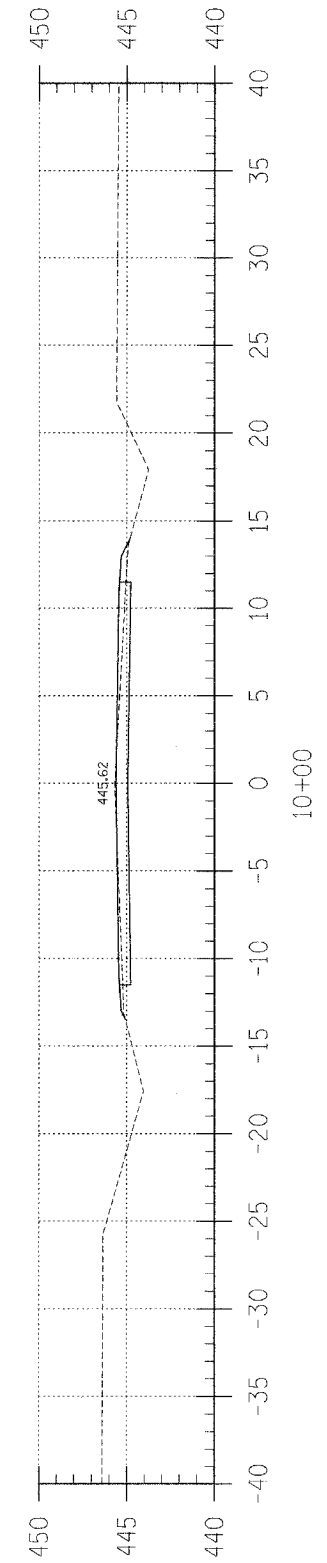


Area Cut : 0.15
Area Fill : 3.84

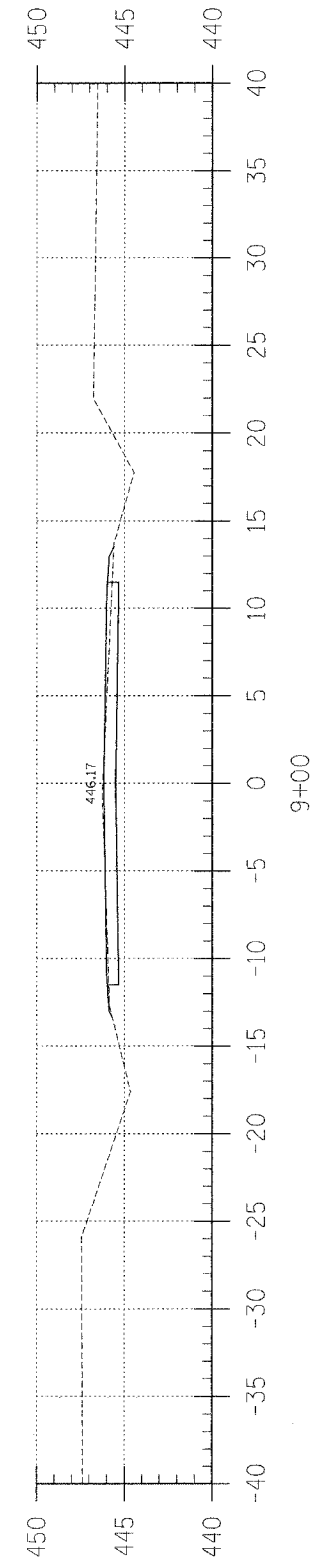

Area Cut : 0.36
Area Fill : 2.29

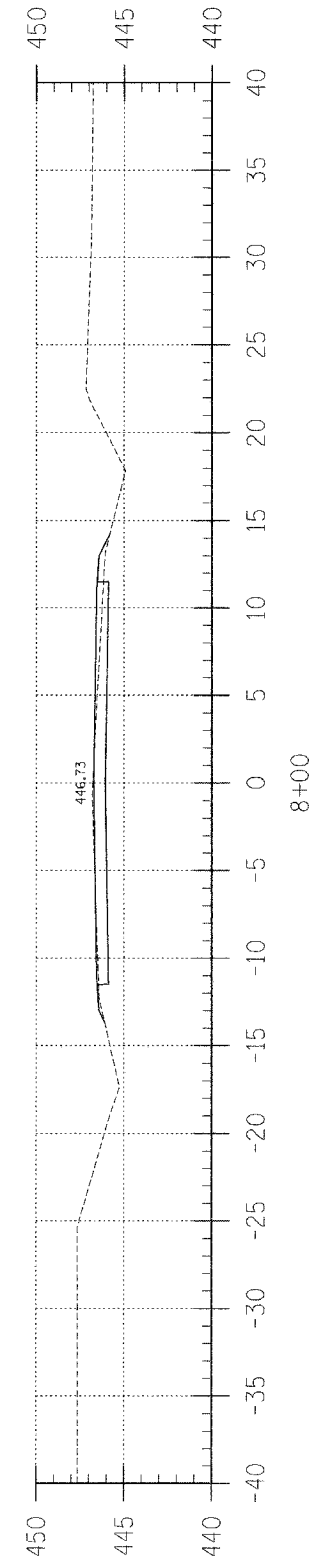

Area Cut : 0.30
Area Fill : 3.09

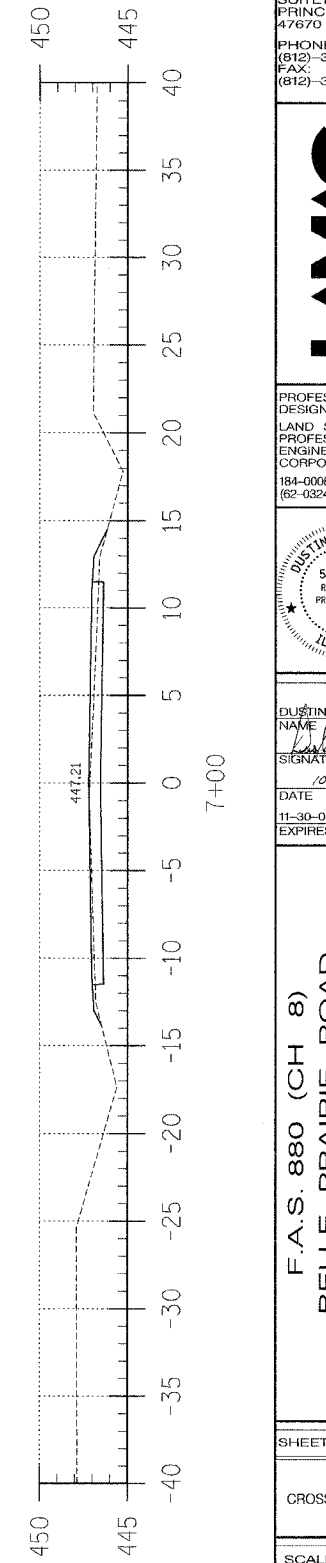

Area Cut : 0.00
Area Fill : 4.98

F.A.S.	SECTION	COUNTY	TOTAL SHEETS	SHEET NO.
880	02-00091-00-FP	HAMILTON	57	25
FED. ROAD DIST. NO. 7 ILLINOIS		BELLE PRAIRIE ROAD	CONTRACT NO. 95414	
LEC JOB # H02L025HM				

323 W. 3RD ST.
P.O. BOX 160
MT. CARMEL, IL
62863

PHONE: (618)-262-8651
FAX: (618)-263-3327

405 W. STATE ST
SUITE 1
PRINCETON, IN
47370

PHONE: (812)-386-7611
FAX: (812)-385-2812

LAMAC
ENGINEERING CO.

PROFESSIONAL DESIGN FIRM
LAND SURVEY & PROFESSIONAL ENGINEERING CORPORATION
184-000887
(62-032435)(35-002769)

DUSTIN K. BUNTING
REGISTERED PROFESSIONAL ENGINEER OF ILLINOIS
56614

DUSTIN K. BUNTING
NAME
[Signature]
SIGNATURE
DATE: 10-20-04
11-30-05
EXPIRES

F.A.S. 880 (CH 8)
BELLE PRAIRIE ROAD
SECTION 02-00091-00-FP
HAMILTON COUNTY, ILLINOIS

SHEET TITLE:
CROSS-SECTIONS

SCALE: 1" = 5'

BY: DKB
DATE: 04/04
REV: MLG

25 OF 57 SHEETS

SHEET NO. 25