
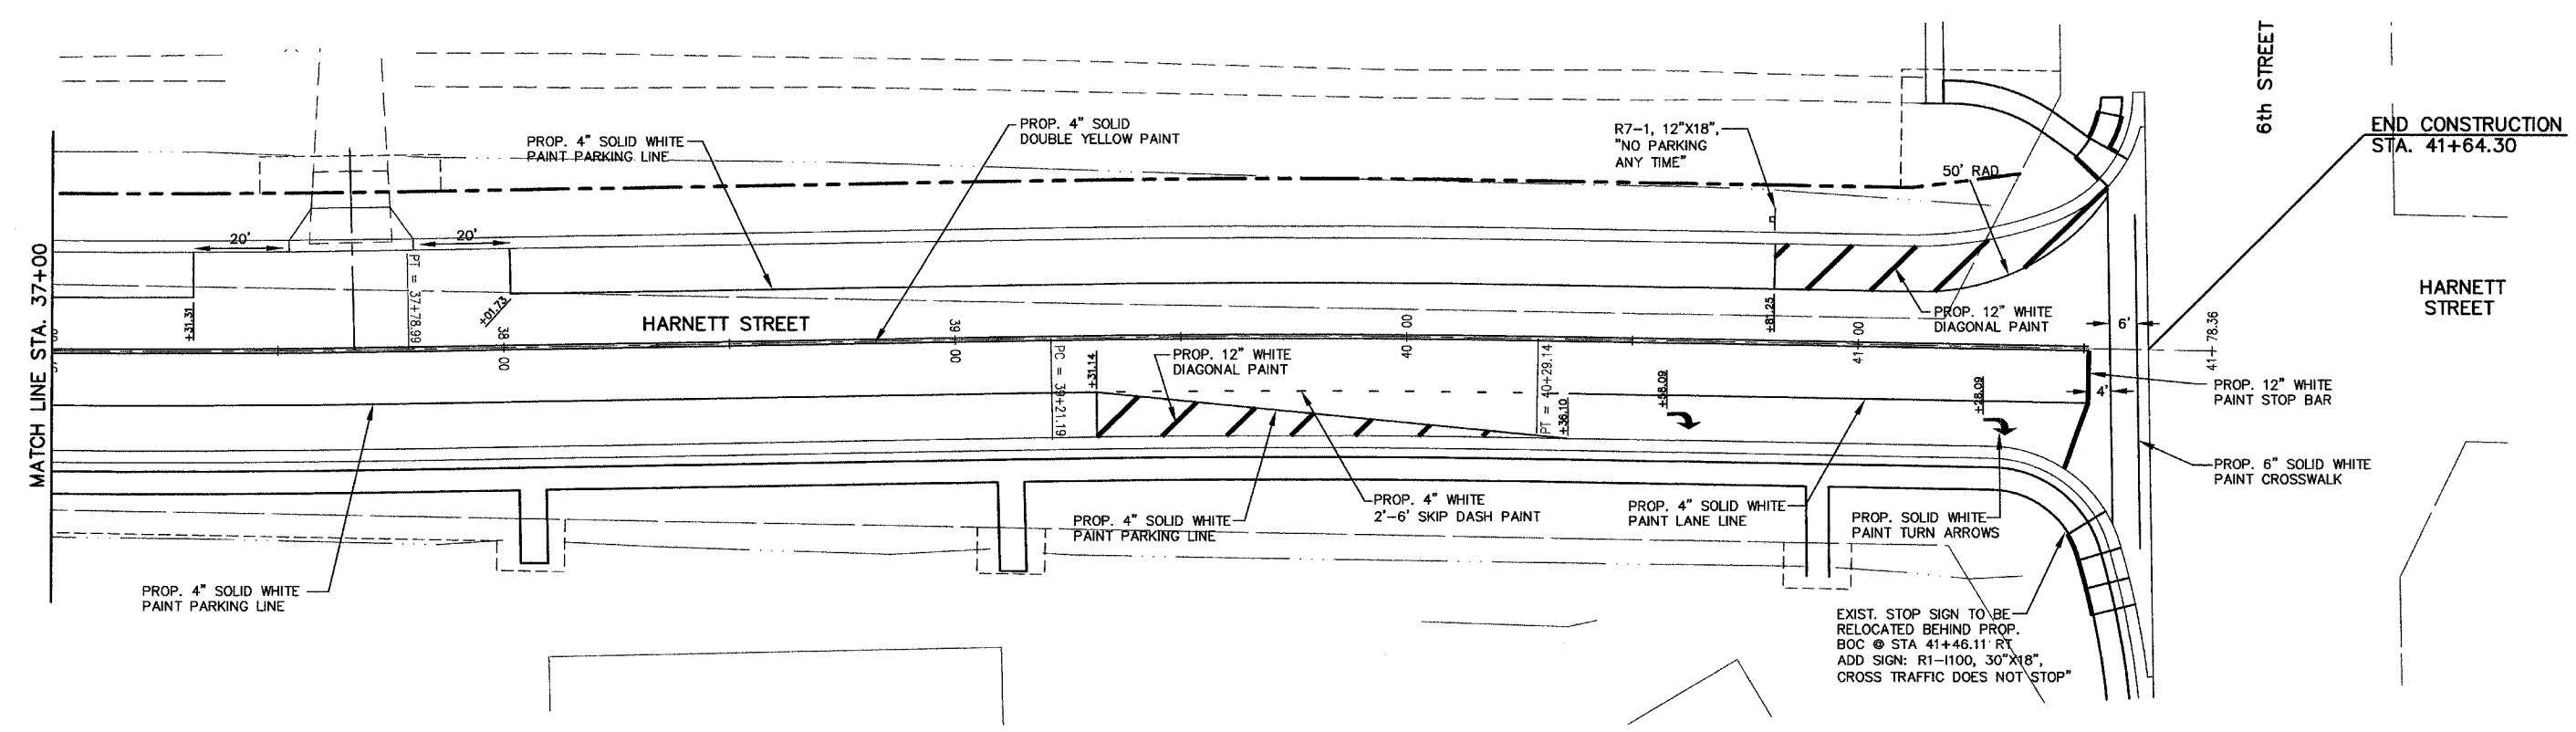
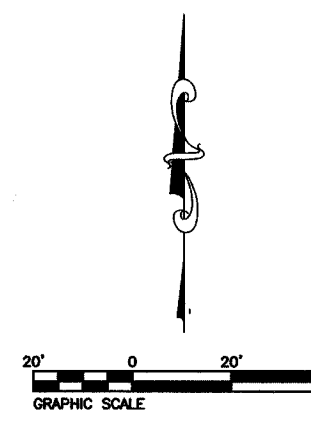


FAU NO.	SECTION	COUNTY	TOTAL SHEETS
9376	00-00017-00-RP	ST. CLAIR	33
STA. 33+00		TO STA. 41+64.30	
PAVEMENT MARKING AND SIGNAGE DETAIL			

CONTRACT NO. 97242

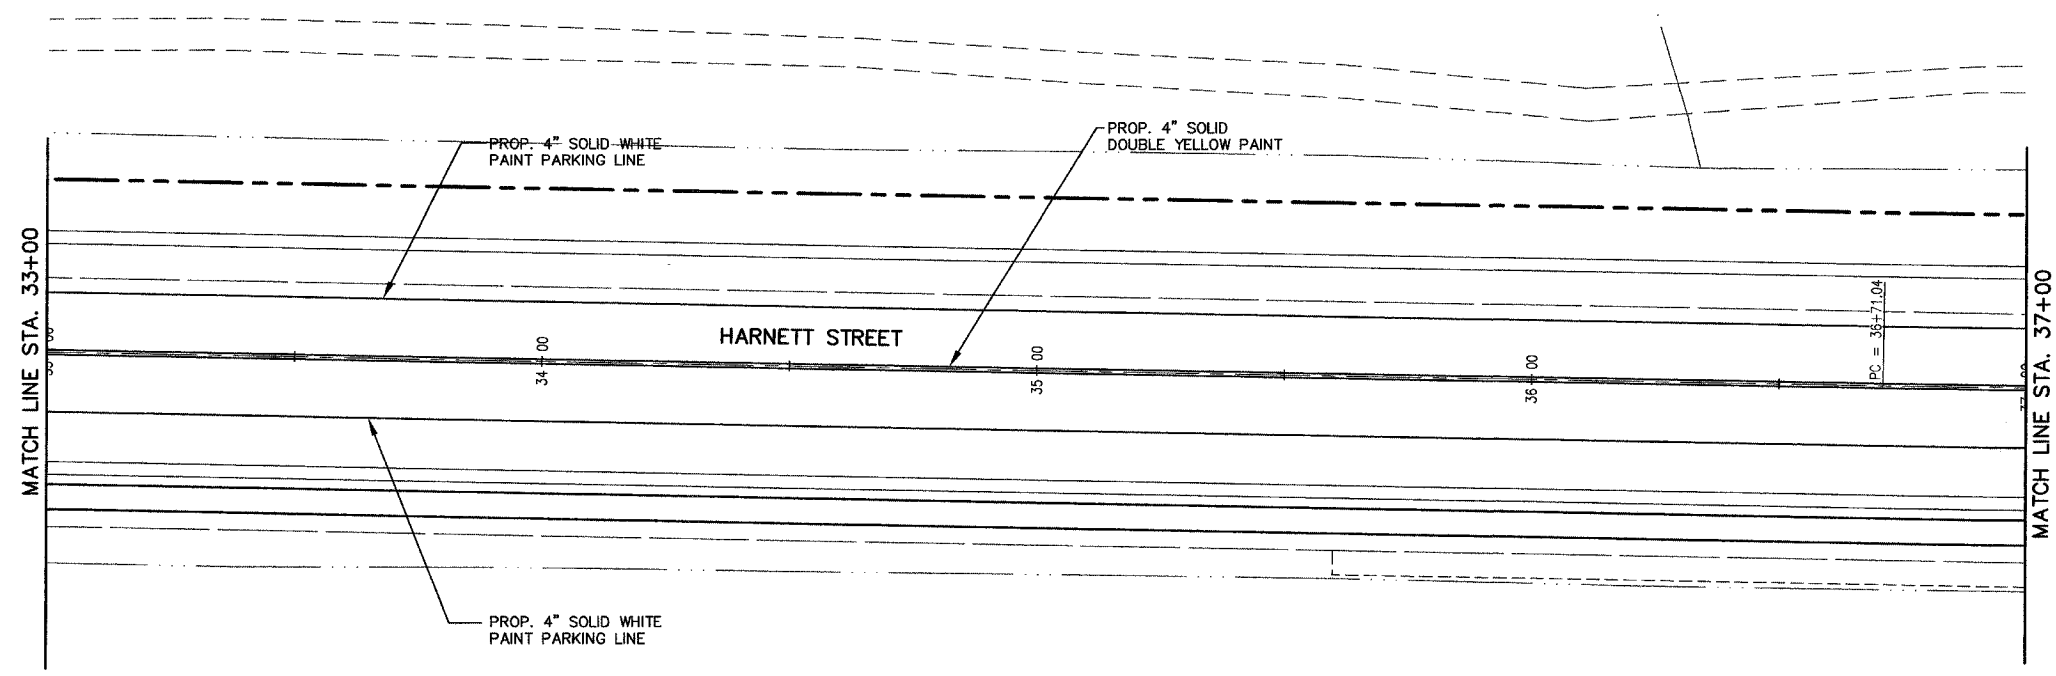

REVISIONS	
NAME	DATE

PAVEMENT MARKING AND SIGNAGE DETAILS

HARNETT STREET IMPROVEMENTS  
CITY OF MASCOUTAH  
ST. CLAIR COUNTY, ILLINOIS

P:\98191a\dwg\98191APM02.dwg 2/11/2005 11:06:12 AM CST