
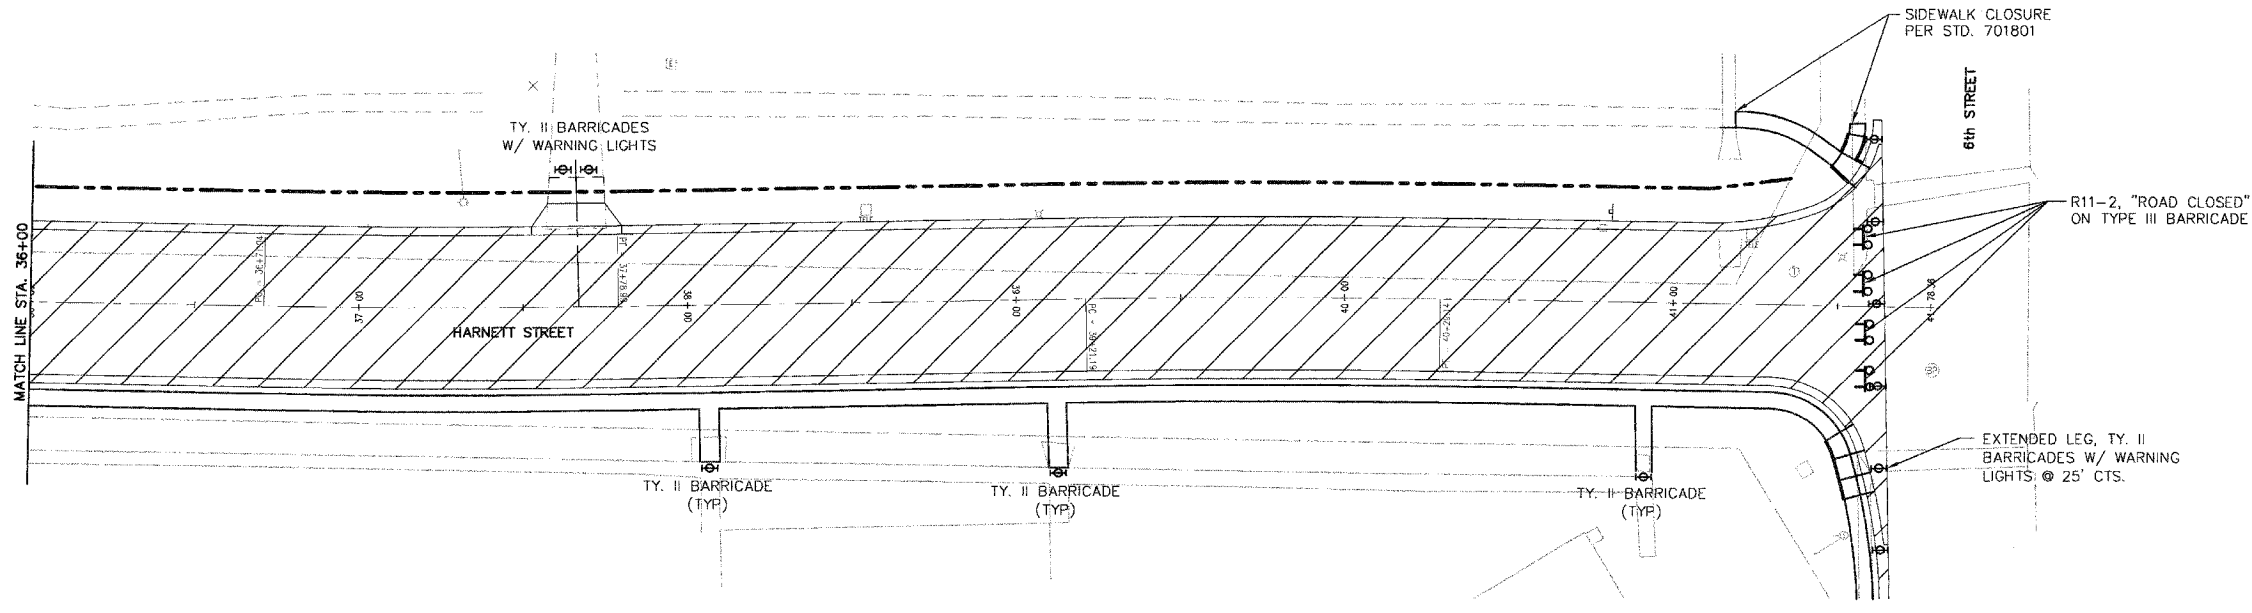



STAGE 1 CONSTRUCTION
 HARNETT ST. STA 30+05.95 TO 41+64.30
 9TH ST. STA 9+78 TO 8+92.14

PROJECT NO.	SECTION	COUNTY	TOTAL SHEETS
9376	00-00017-00-RP	ST. CLAIR	33
STA. 30+05.95		TO STA. 41+64.30	
STAGE 1			
CONTRACT NO. 97242			

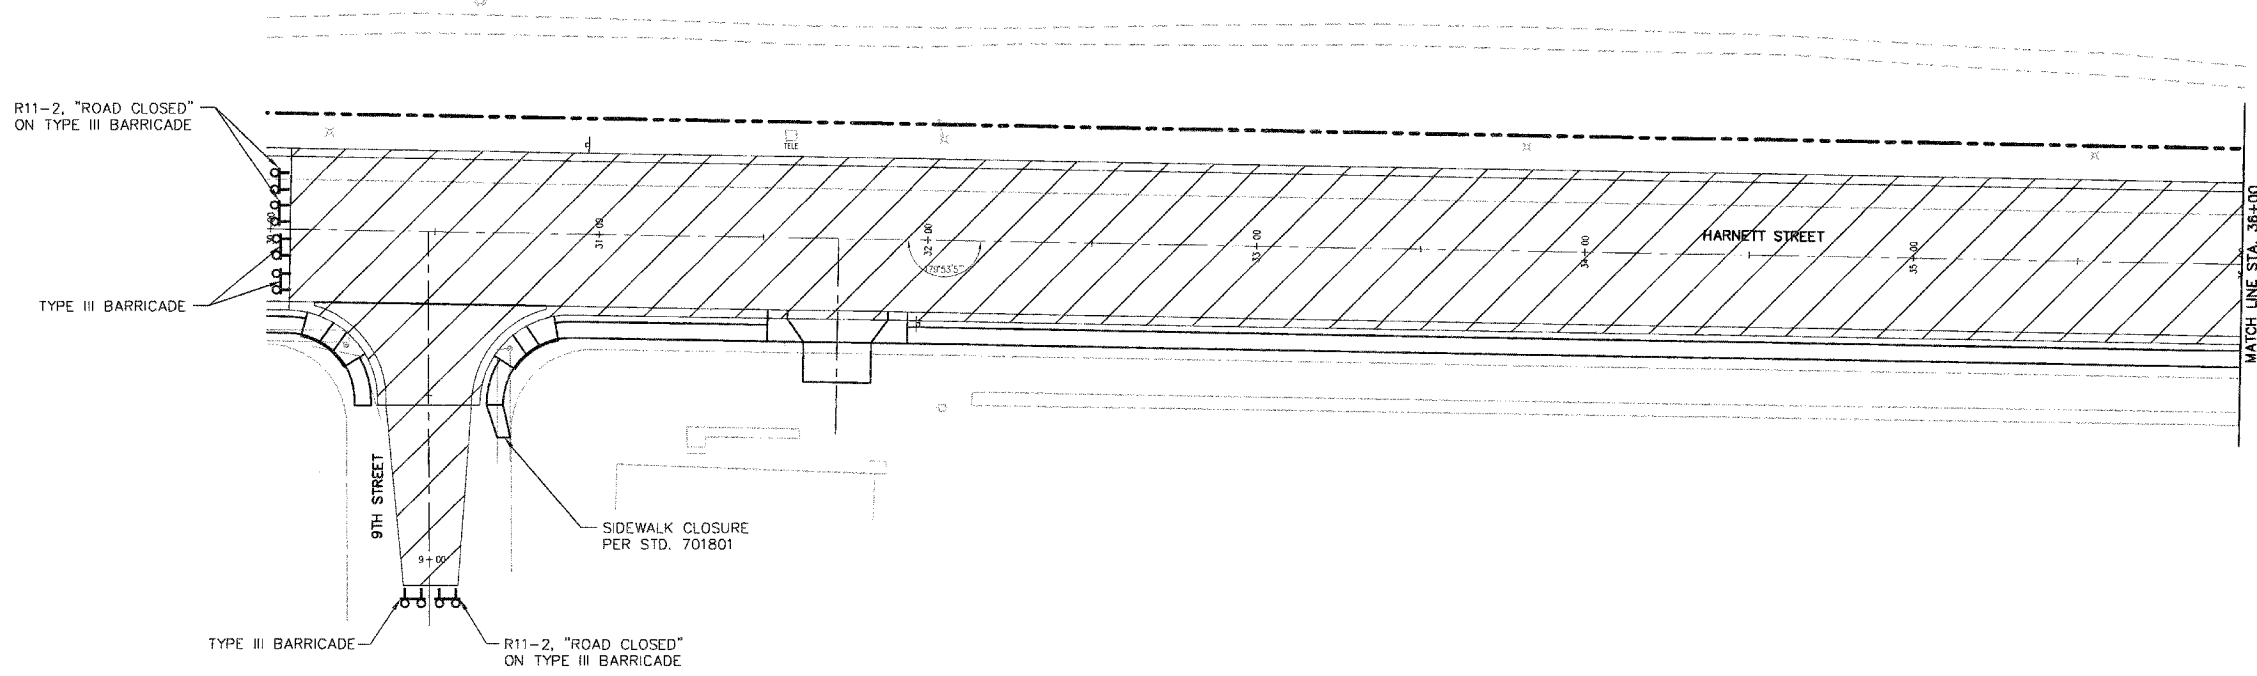

LEGEND
 PAVEMENT TO BE COMPLETED THIS STAGE

NOTE: STAGE 1 PAVEMENT IS TO BE MARKED ACCORDING TO SHEET #12 WITH TEMPORARY PAVEMENT MARKING

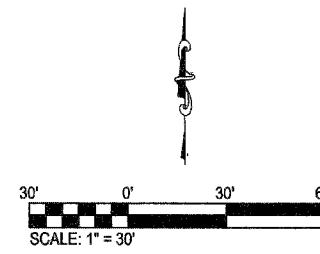

REVISIONS	
NAME	DATE

CONSTRUCTION STAGING PLAN
 STAGE 1
 HARNETT STREET IMPROVEMENTS
 CITY OF MASCOUTAH
 ST. CLAIR COUNTY, ILLINOIS

P:\93191\dwg\93191\STACT01.dwg 2/11/2005 12:55:34 PM CST