


F.A.U. RTE.	SECTION	COUNTY	TOTAL SHEETS	SHEET NO.
9097	02-00183-00-TL	MADISON	16	4
FED. ROAD DIST. NO.	ILLINOIS	FED. AID PROJECT		


CONTRACT NO. 97243

DATE	BY
FINAL SURVEY PLOTTED	
NOTE BOOK TEMPLATE AREAS CHECKED	
NO.	


DATE	BY
ORIGINAL SURVEY PLOTTED	
NOTE BOOK TEMPLATE AREAS CHECKED	
NO.	

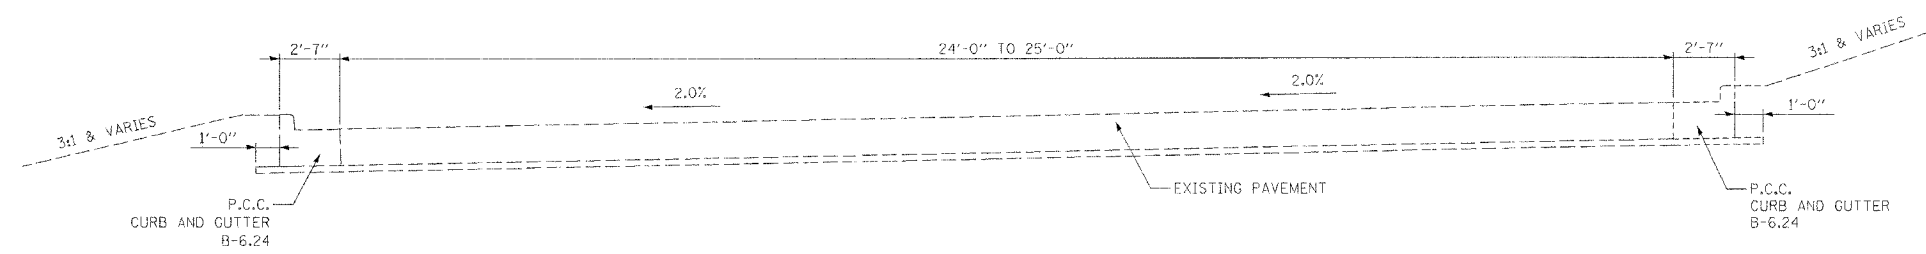


EXISTING ENTRANCE TYPICAL SECTION

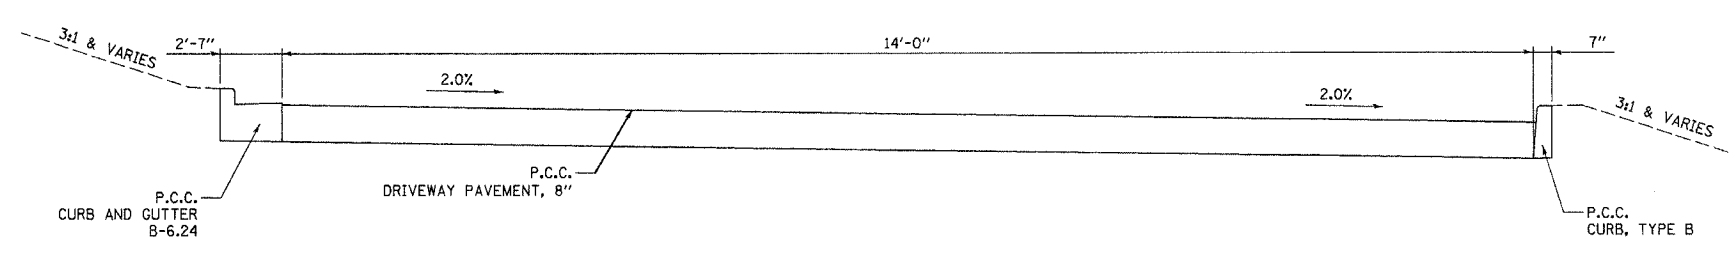

PROPOSED EAST DRIVEWAY ENTRANCE TYPICAL SECTION

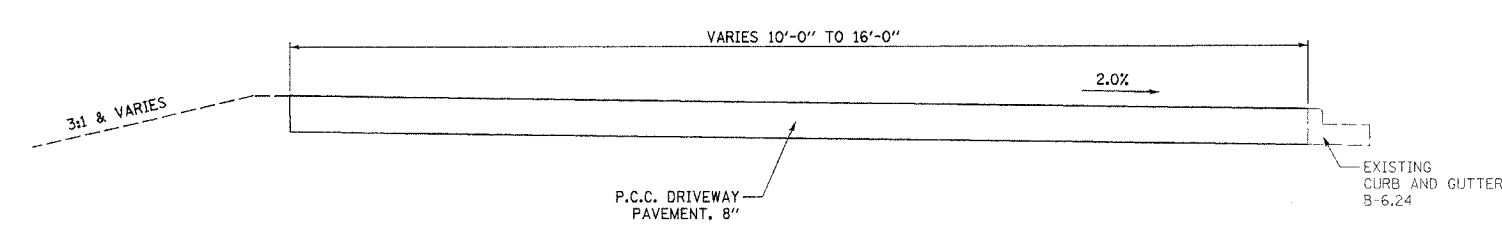

PROPOSED WEST DRIVEWAY ENTRANCE SIDEWALK

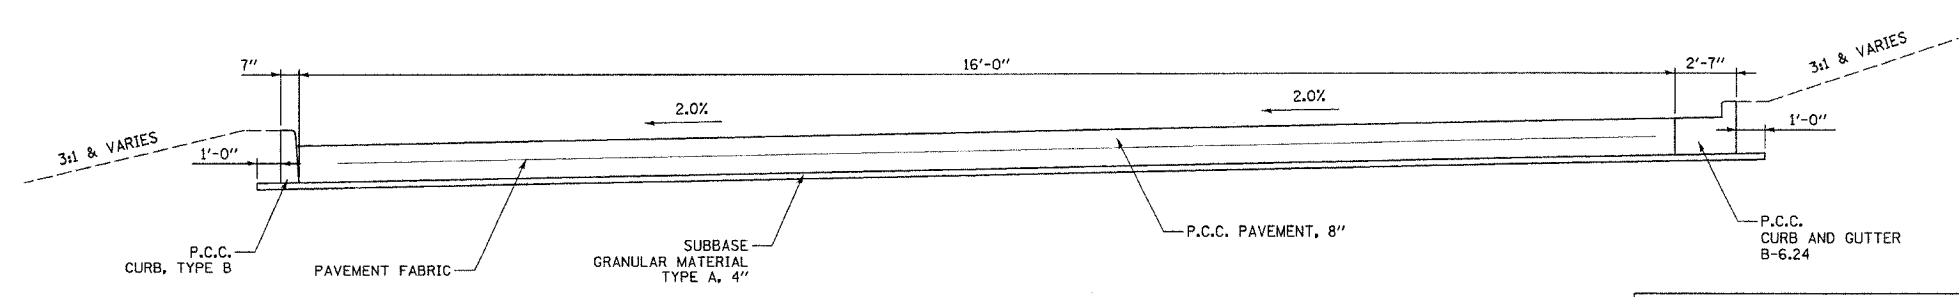

PROPOSED WEST ENTRANCE TYPICAL SECTION

Juneau Associates, Inc. P.C.
CONSULTING ENGINEERS AND LAND SURVEYORS
2100 State Street, P.O. Box 1325
Granite City, Illinois 62040
Phone: (618) 357-4400 / (618) 357-6535
Fax: (618) 357-5541

TYPICAL SECTIONS
GRANITE CITY SENIOR
HIGH SCHOOL
GRANITE CITY, ILLINOIS
SECTION No. 02-00183-00-TL

REVISIONS				SCALE:
NO.	DATE	BY	REMARKS	N.T.S.
DSN. BY: BFK				DATE: 11/18/04
DWN. BY: WRC				DATE: 11/18/04
CHK'D: BFK				DATE: 11/18/04
DWG. NO.				JOB NO. 020210
				DGN. NAME: TYP-SECT
				OF 16 SHTS