
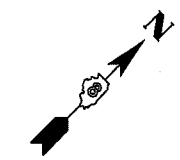



F.A.U. RTE.	SECTION	COUNTY	TOTAL SHEETS	SHEET NO.
9097	02-00183-00-TL	MADISON	16	15
FED. ROAD DIST. NO.	ILLINOIS	FED. AID PROJECT		

CONTRACT NO. 97243

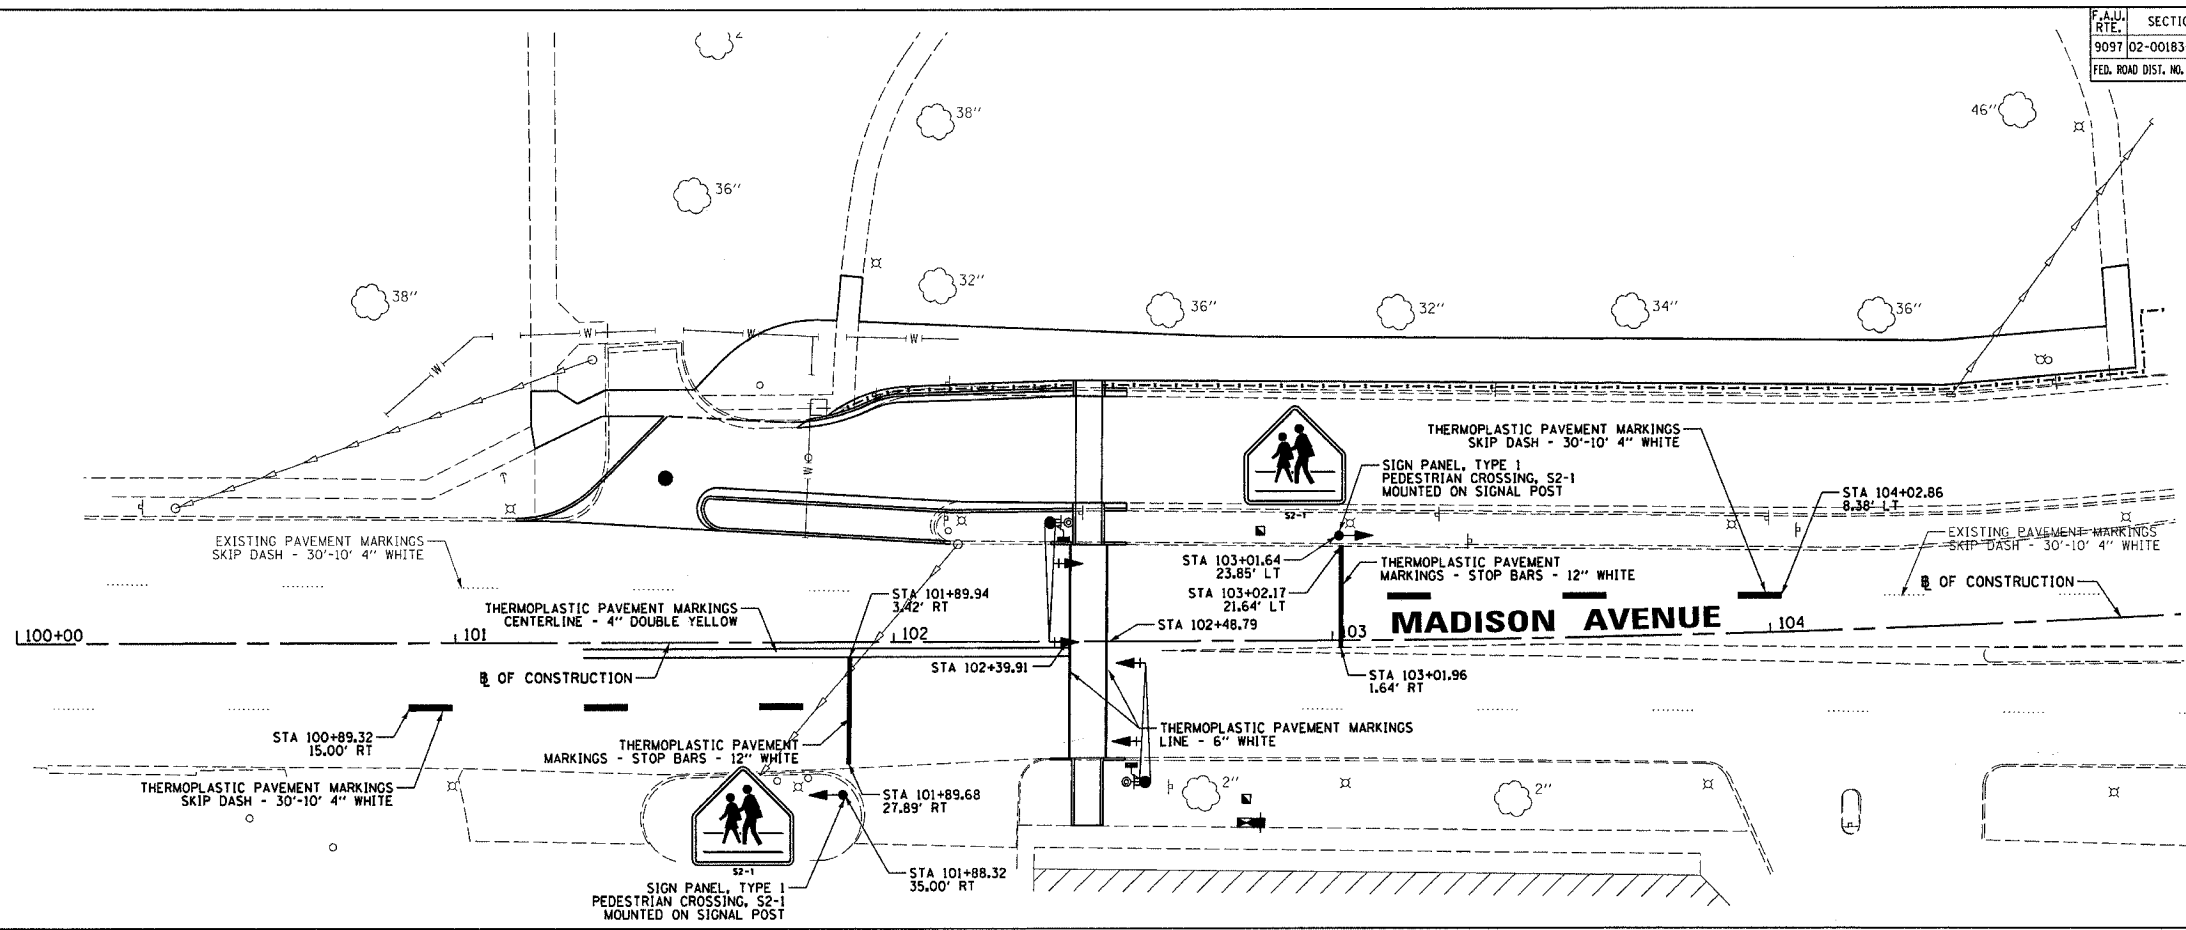

DATE	BY	SURVEYED	DATE
		PLOTTED	
		TEMPLATE	
		NO. _____	
		AREAS CHECKED	
		NO. _____	

DATE	BY	ORIGINAL SURVEY	DATE
		PLOTTED	
		TEMPLATE	
		NO. _____	
		AREAS CHECKED	
		NO. _____	

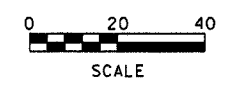

 Juneau Associates, Inc. P.C. CONSULTING ENGINEERS AND LAND SURVEYORS 2100 State Street, P.O. Box 1329 Granite City, Illinois 62040 Phone: (618) 977-1400/(618) 942-5533 Fax: (618) 952-5541 190 North Rosemont Drive Edwardsville, Illinois 62025 Phone: (618) 955-0600/(618) 959-0600 Fax: (618) 955-5941		PAVEMENT MARKING GRANITE CITY SENIOR HIGH SCHOOL GRANITE CITY, ILLINOIS SECTION No. 02-00183-00-TL															
REVISIONS <table border="1"> <tr> <th>NO.</th> <th>DATE</th> <th>BY</th> <th>REMARKS</th> </tr> <tr> <td> </td> <td> </td> <td> </td> <td> </td> </tr> <tr> <td> </td> <td> </td> <td> </td> <td> </td> </tr> </table>				NO.	DATE	BY	REMARKS									SCALE: 1 Inch = 20 feet	
NO.	DATE	BY	REMARKS														
DSN. BY: BFK DWN. BY: WRC CHK'D: BFK DWG. NO.		DATE: 11/18/04 DATE: 11/18/04 DATE: 11/18/04 JOB NO. 020210 DGN. NAME: dchis_PMark.dwg		SHEET 15 OF 16 SHTS													