



NOTE: THESE STAGING DETAILS ARE A GENERAL SUGGESTION FOR CONSTRUCTION ACTIVITIES ALONG THE ENTIRE LENGTH OR THE PROJECT. THEREFORE ONLY A PORTION OF THE PLAN IS SHOWN HEREIN.

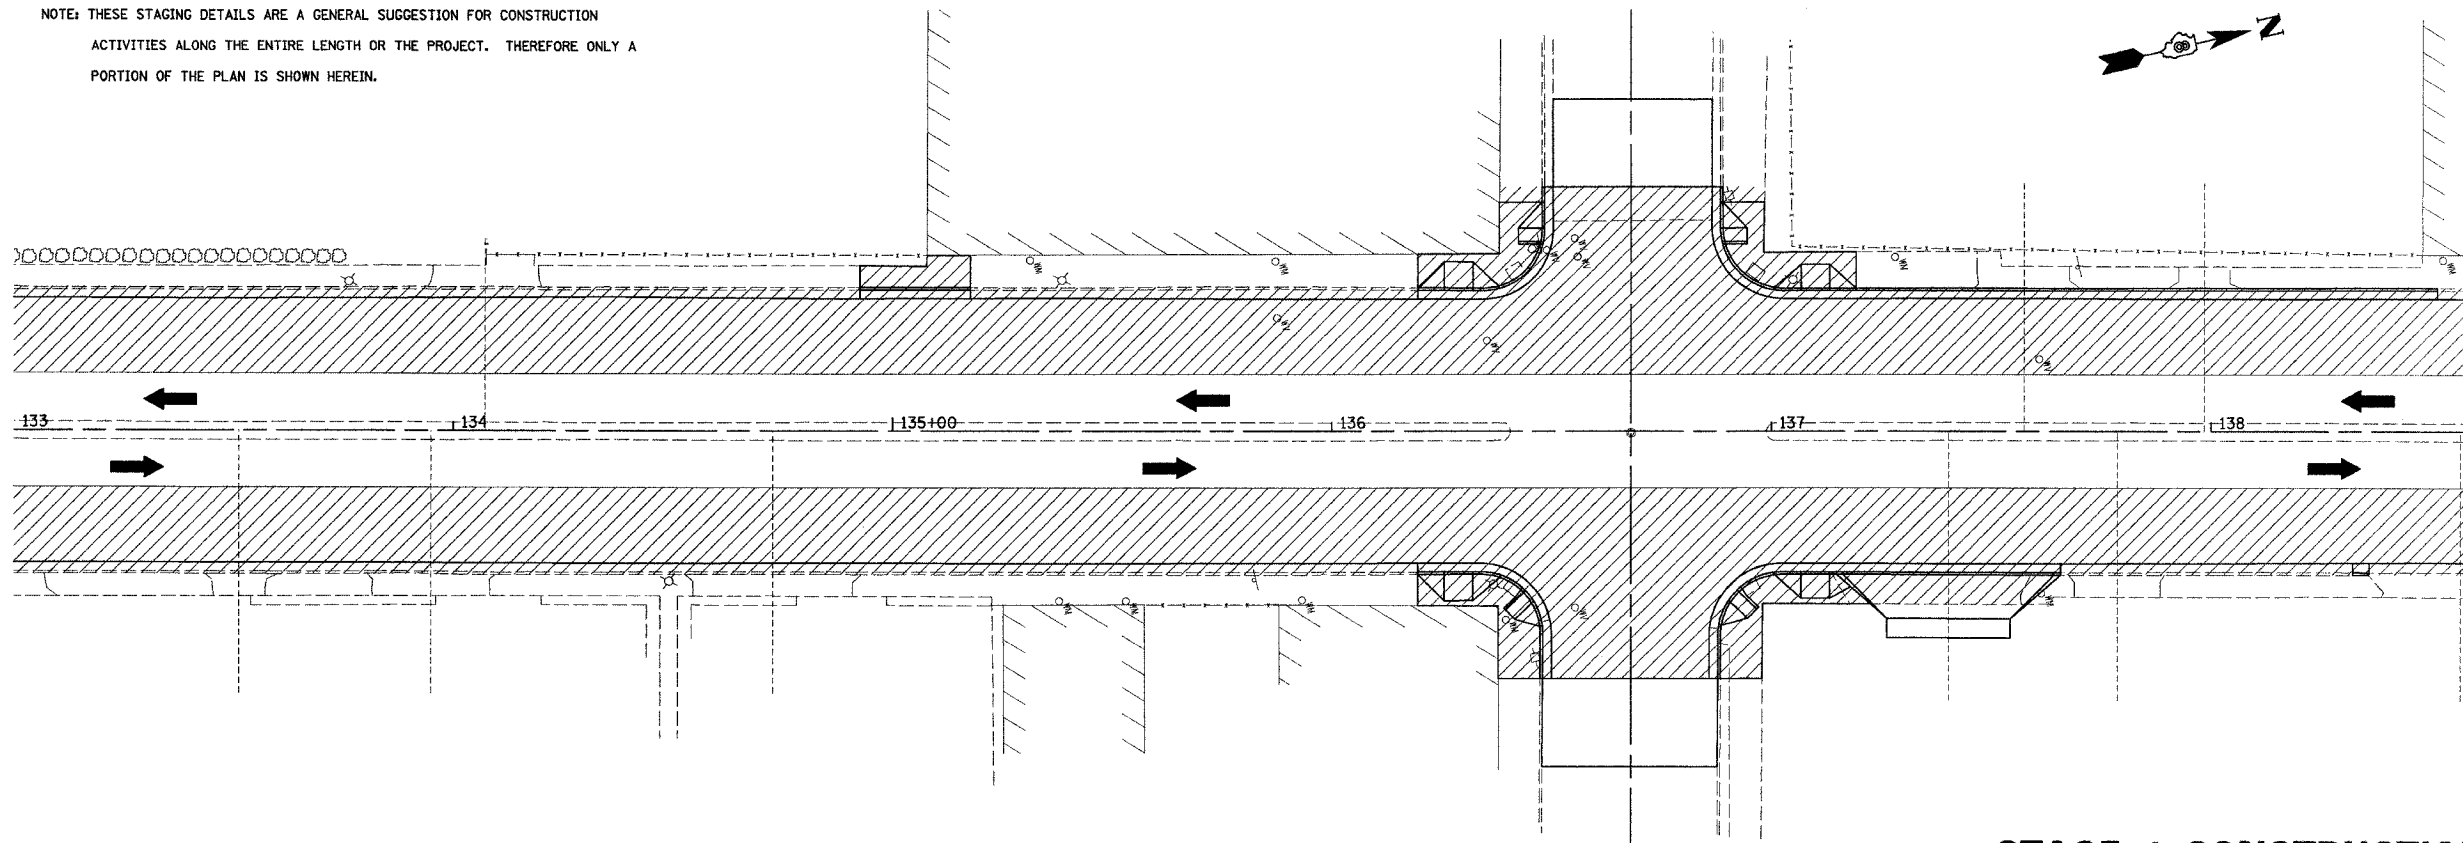

STAGE 1 CONSTRUCTION
STAGE 2 CONSTRUCTION

NOTE: THESE STAGING DETAILS ARE A GENERAL SUGGESTION FOR CONSTRUCTION ACTIVITIES ALONG THE ENTIRE LENGTH OR THE PROJECT. THEREFORE ONLY A PORTION OF THE PLAN IS SHOWN HEREIN.

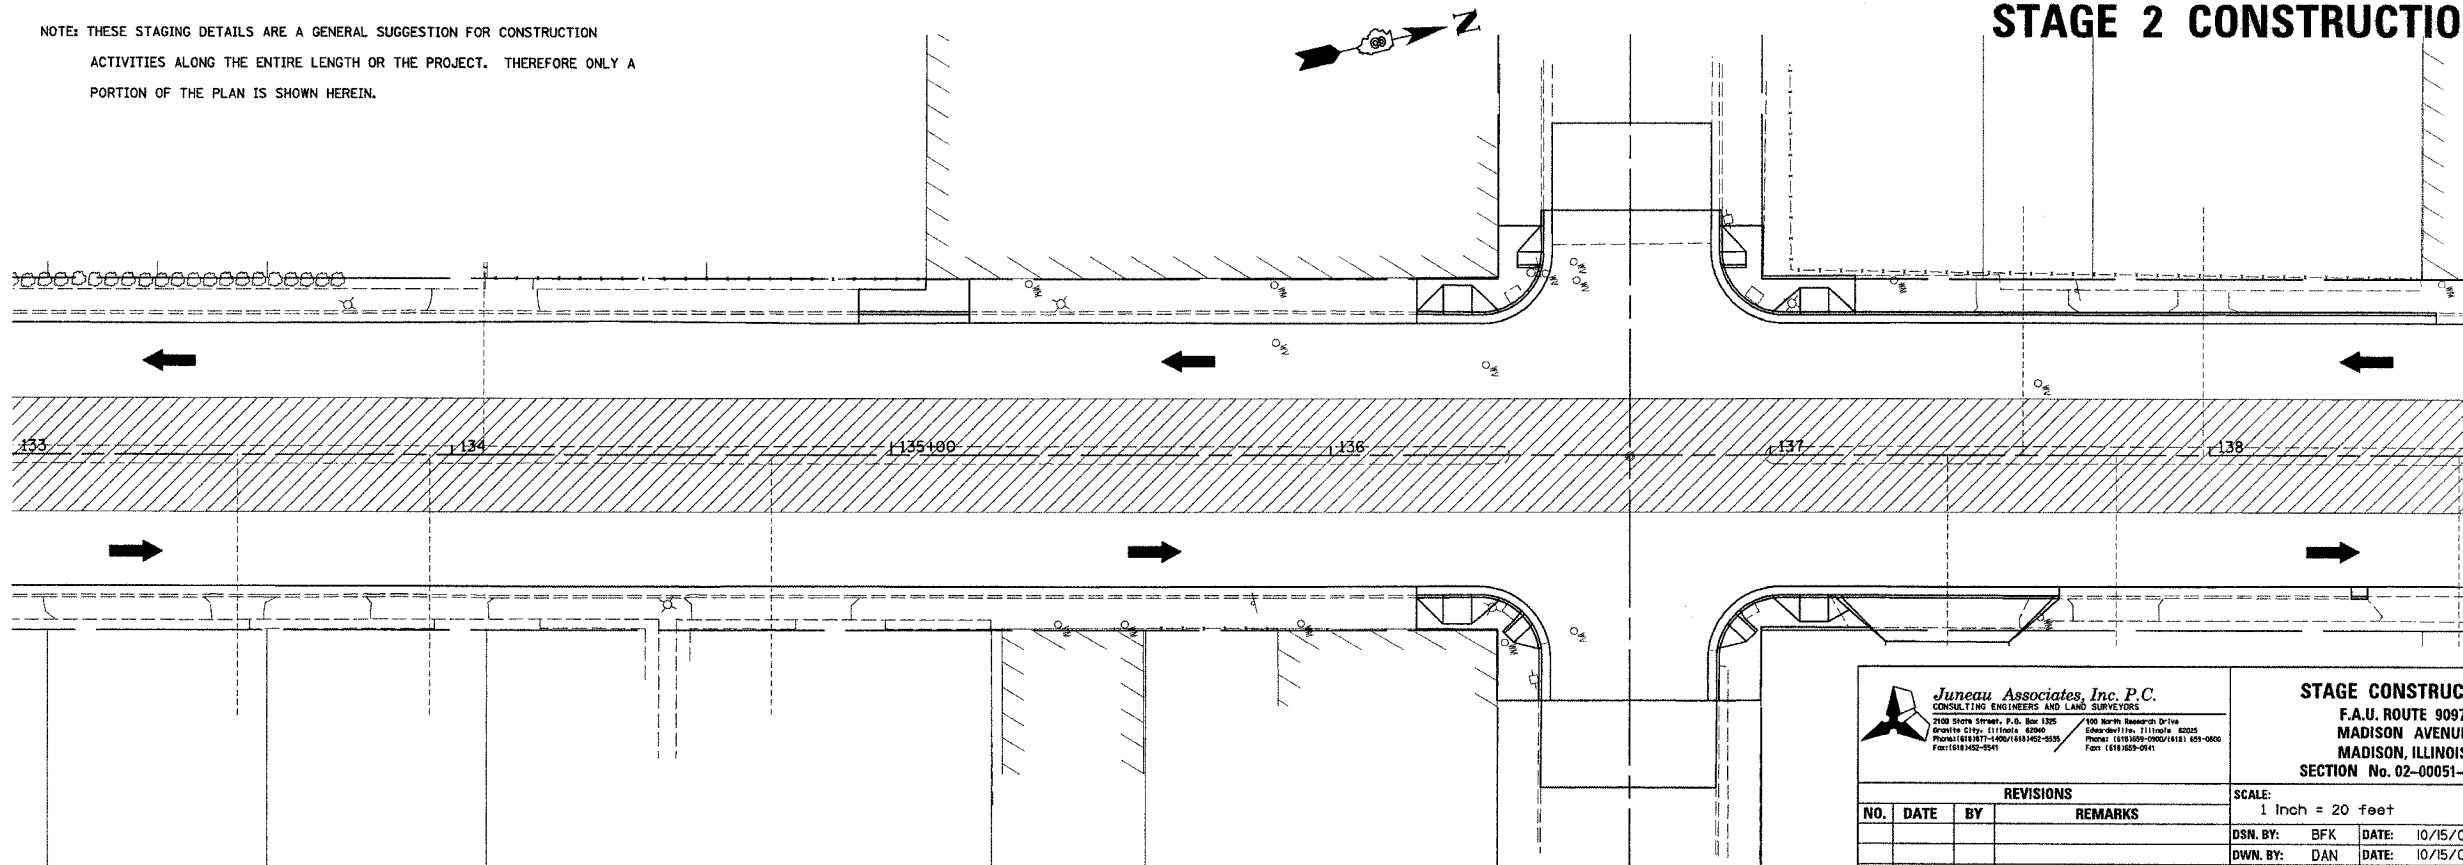

Juneau Associates, Inc. P.C. CONSULTING ENGINEERS AND LAND SURVEYORS 2000 Stone Street, P.O. Box 1255 Granite City, Illinois 62040 Phone: (618) 929-4871-4872/1619-1622-0655 Fax: (618) 929-0941 700 North Research Drive Edwardsville, Illinois 62025 Phone: (618) 929-9900/91411-939-0600 Fax: (618) 929-0941		STAGE CONSTRUCTION F.A.U. ROUTE 9097 MADISON AVENUE MADISON, ILLINOIS SECTION No. 02-00051-00-RS																					
<table border="1"> <thead> <tr> <th colspan="4">REVISIONS</th> </tr> <tr> <th>NO.</th> <th>DATE</th> <th>BY</th> <th>REMARKS</th> </tr> </thead> <tbody> <tr> <td> </td> <td> </td> <td> </td> <td> </td> </tr> </tbody> </table>		REVISIONS				NO.	DATE	BY	REMARKS													SCALE: 1 Inch = 20 feet	
REVISIONS																							
NO.	DATE	BY	REMARKS																				
DWG. NO. E031013		SHEET 13 OF 56 SHTS																					

DATE	
BY	
FINAL SURVEY	
REVISED	
NOTE BOOK	
TEMPLATE	
AREAS	
CHECKED	
NO.	

DATE	
BY	
ORIGINAL SURVEY	
REVISED	
NOTE BOOK	
TEMPLATE	
AREAS	
CHECKED	
NO.	