


CONSULTANTS

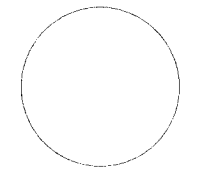

SIGNATURE

DATE

LICENSE EXPIRES





JEROME LANE RESURFACING
FALLING SPRINGS ROAD
TO NASH STREET
VILLAGE OF CAHOKIA
ST. CLAIR COUNTY, IL.

MARK	DATE	DESCRIPTION
PROJECT NO: 210-2334		
DESIGN:	DRAWN:	CHECK:
S.M.B.	S.D.D.	M.R.A.

SHEET TITLE
PAVEMENT MARKING PLAN

SHEET NO. **7**

SHEET 7 OF 7

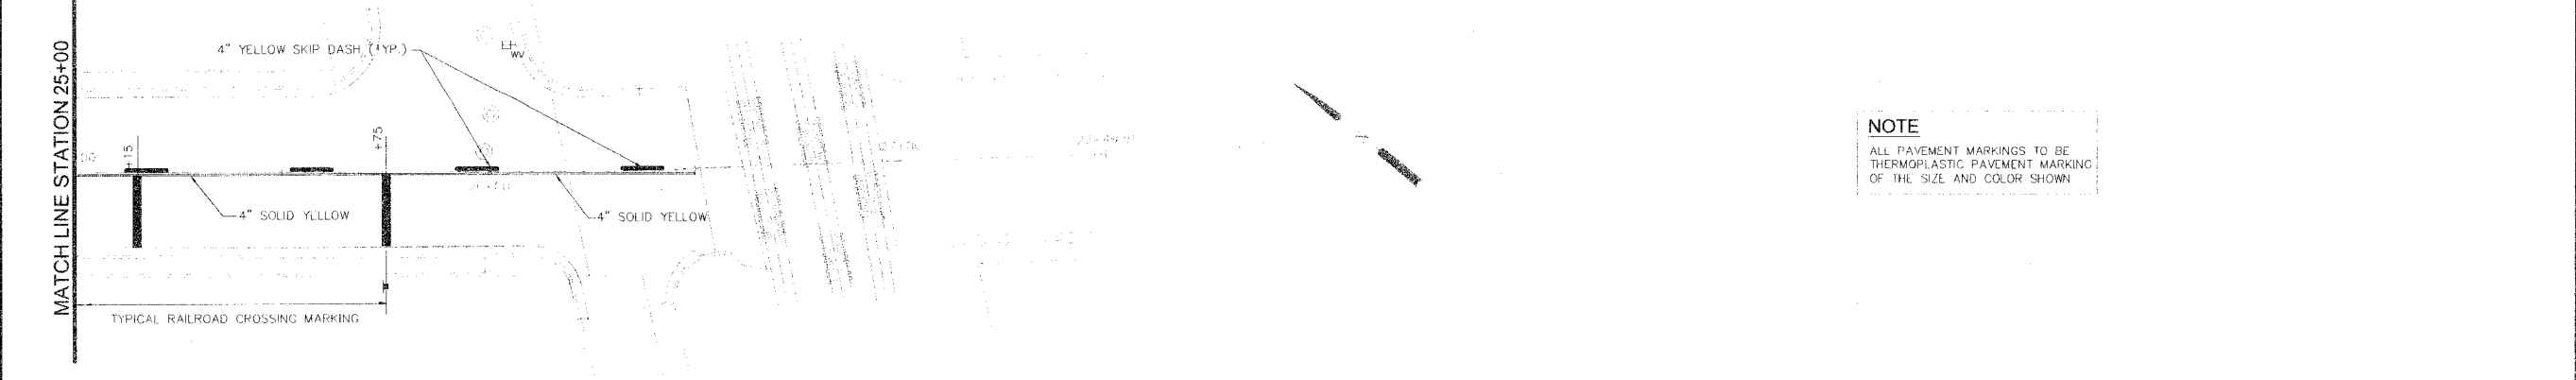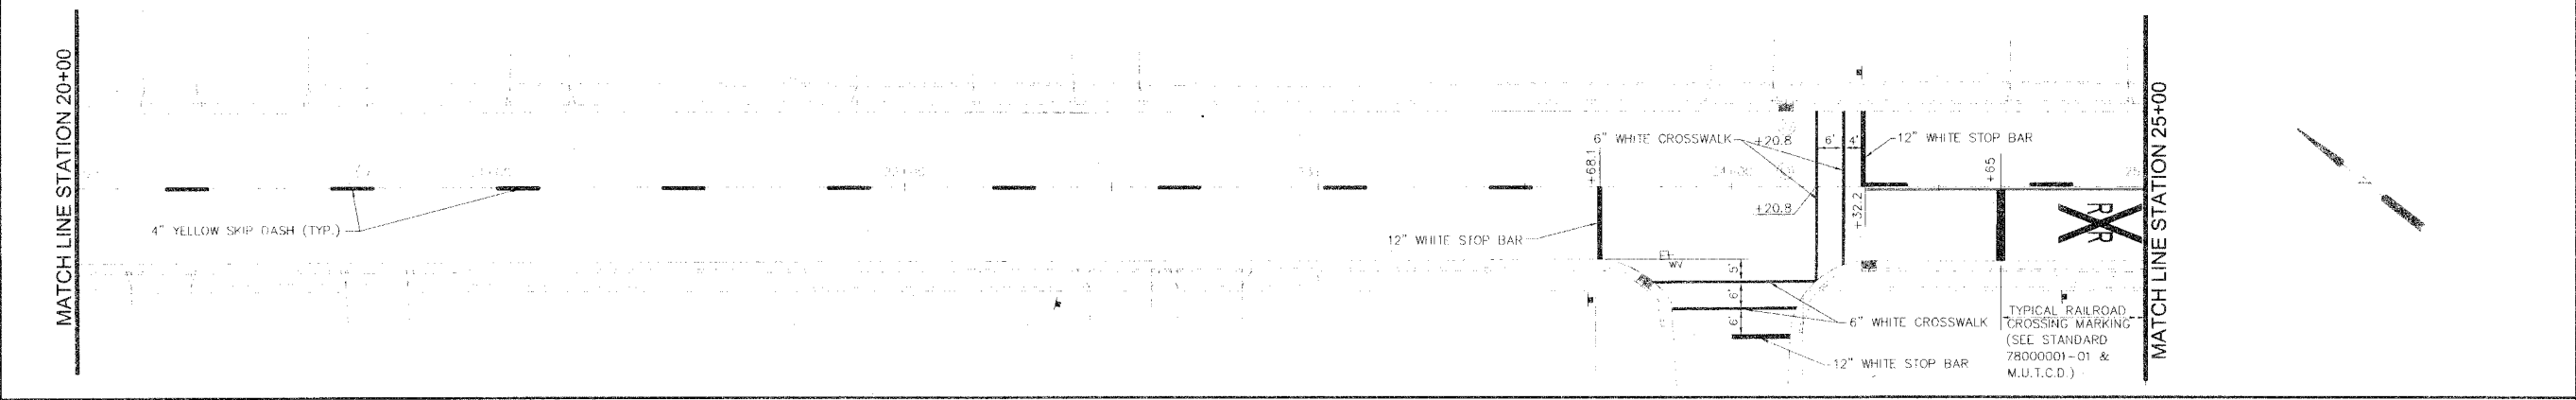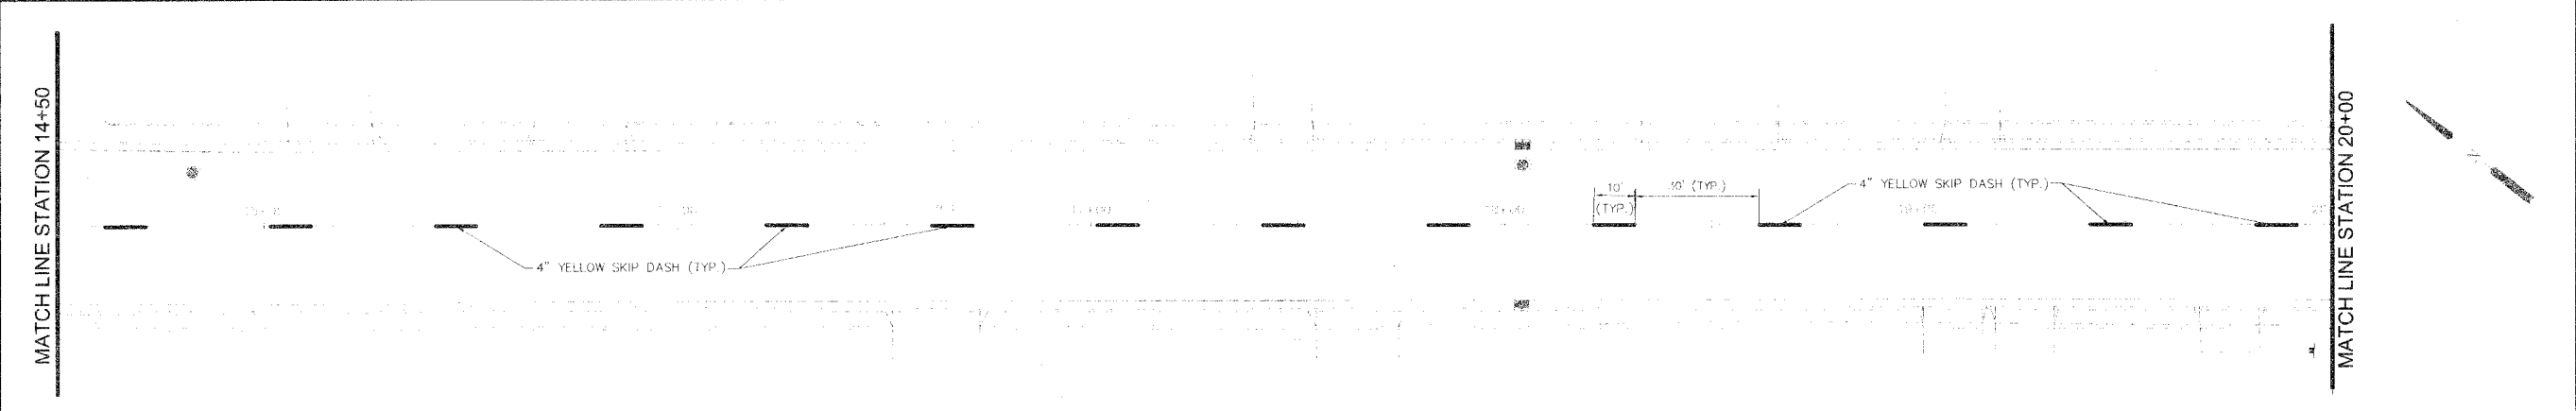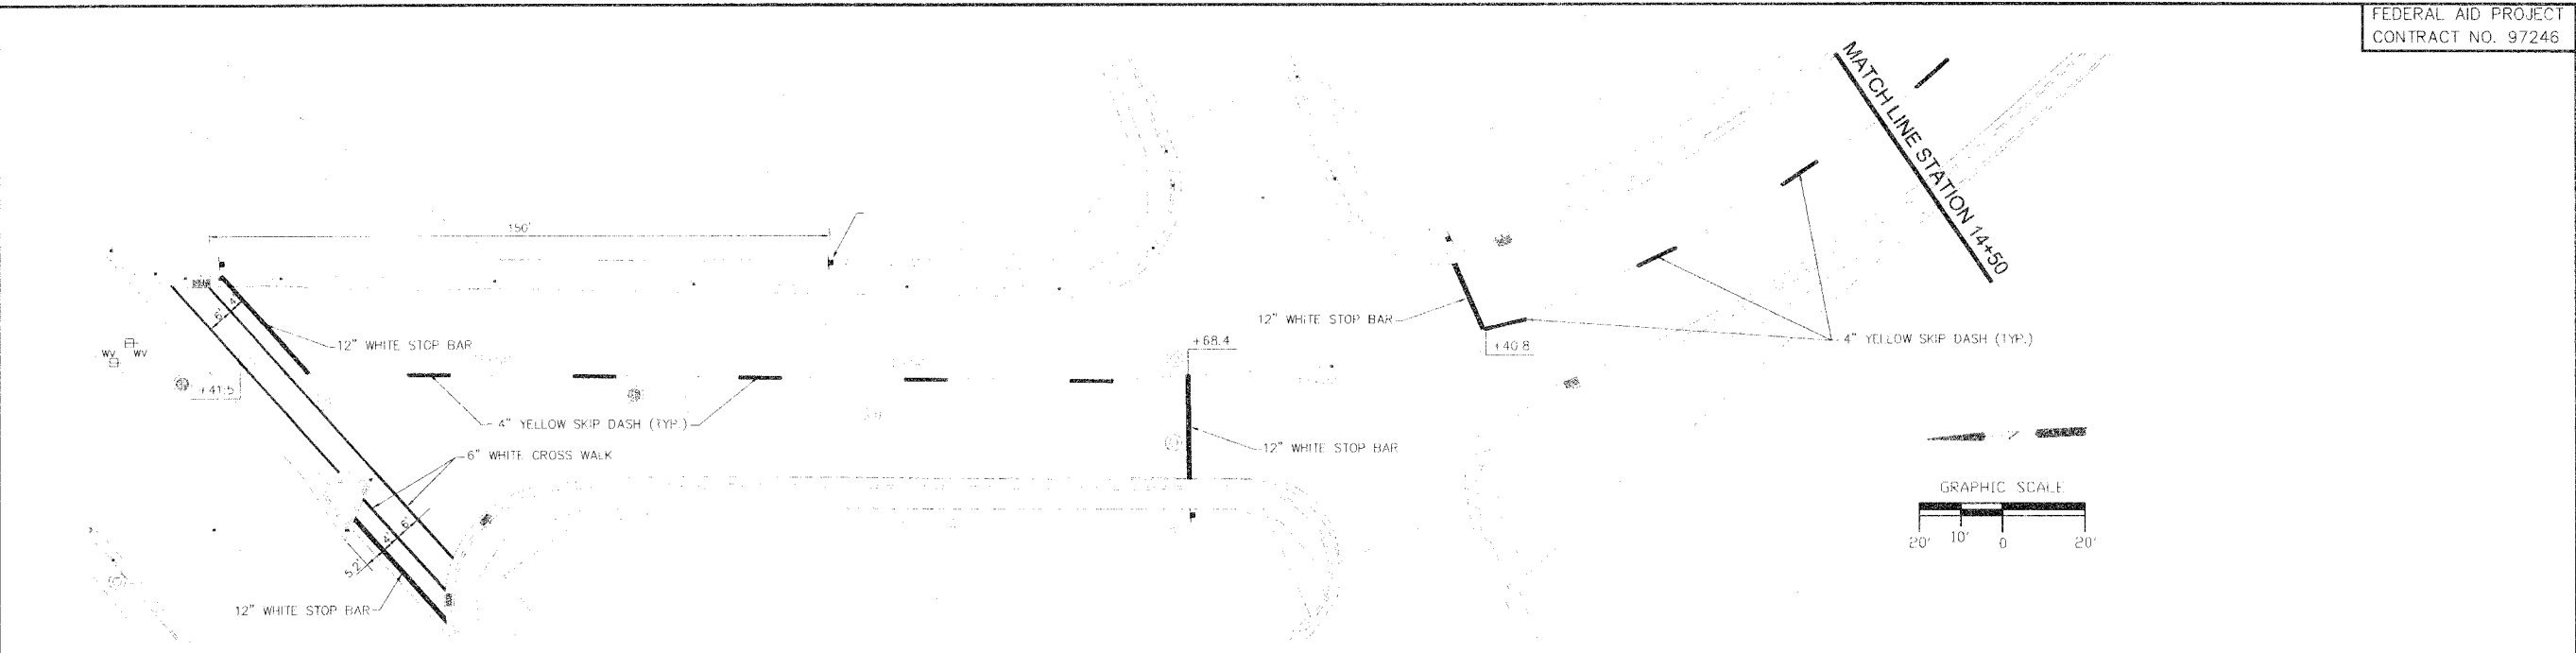

NOTE
ALL PAVEMENT MARKINGS TO BE THERMOPLASTIC PAVEMENT MARKING OF THE SIZE AND COLOR SHOWN