


F.A.P. RTE.	SECTION	COUNTY	TOTAL SHEETS	SHEET NO.
726	130 I-2.TS	WILLIAMSON	9D	28
STA.		TO STA.		
FED. ROAD DIST. NO.		ILLINOIS	FED. AID PROJECT	
CONTRACT NO 98884				

NAME OF INTERSECTION: FAP 726 (ILL 148) AND GRAND ROAD/McCREE ROAD
 CONTROLLER SPECIFIED: FULL ACTUATED CONTROLLER, STANDARD SEQUENCE IV,
 8 PHASE, TYPE IV CONTROLLER CABINET


REFERRING TO STANDARD 857001, THE
 VEHICULAR AND PEDESTRIAN PHASES
 USED ARE DESIGNATED AS SHOWN.

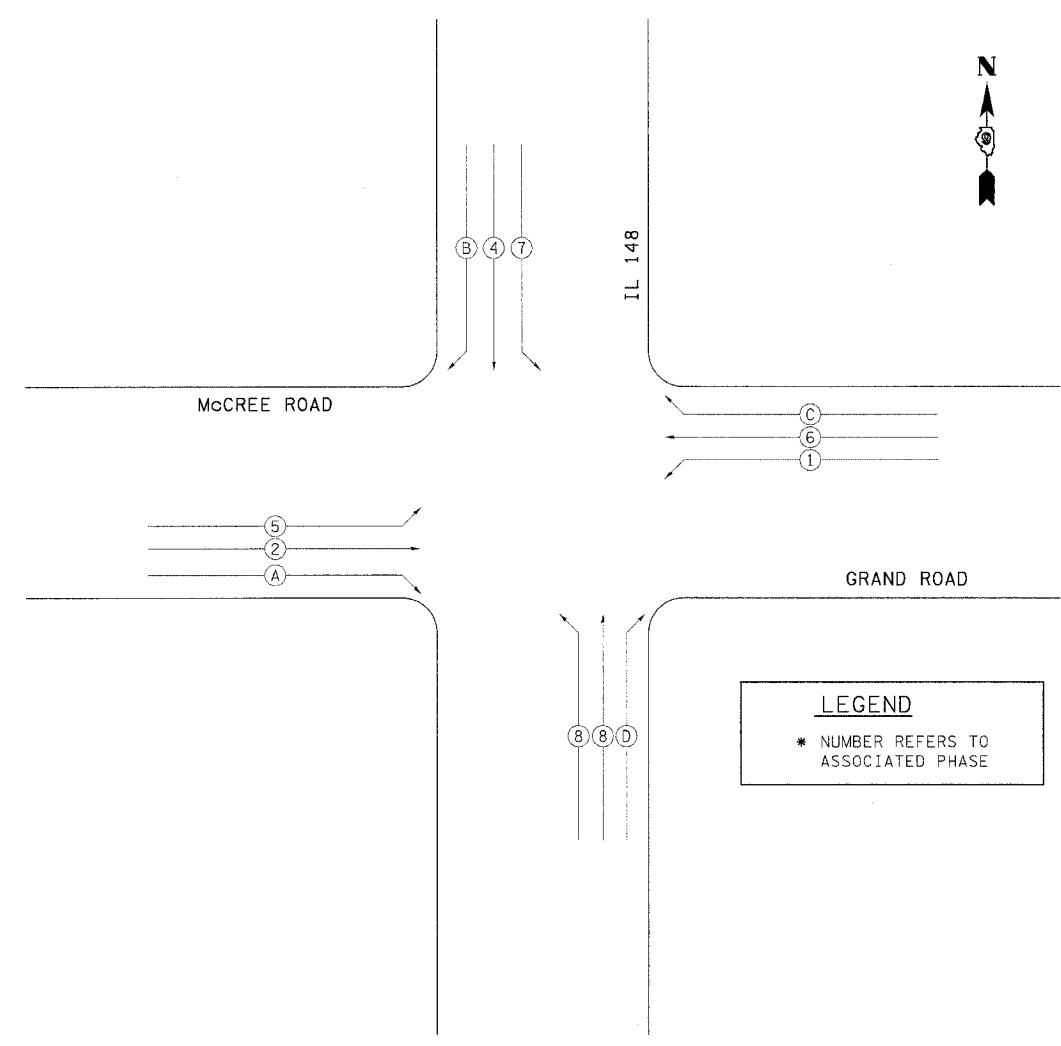

LEGEND
 * NUMBER REFERS TO ASSOCIATED PHASE

PHASE DESIGNATION DIAGRAM

REVISIONS	
DRAWN	1-31-90
REVISED	5-30-90
STD 9-66	

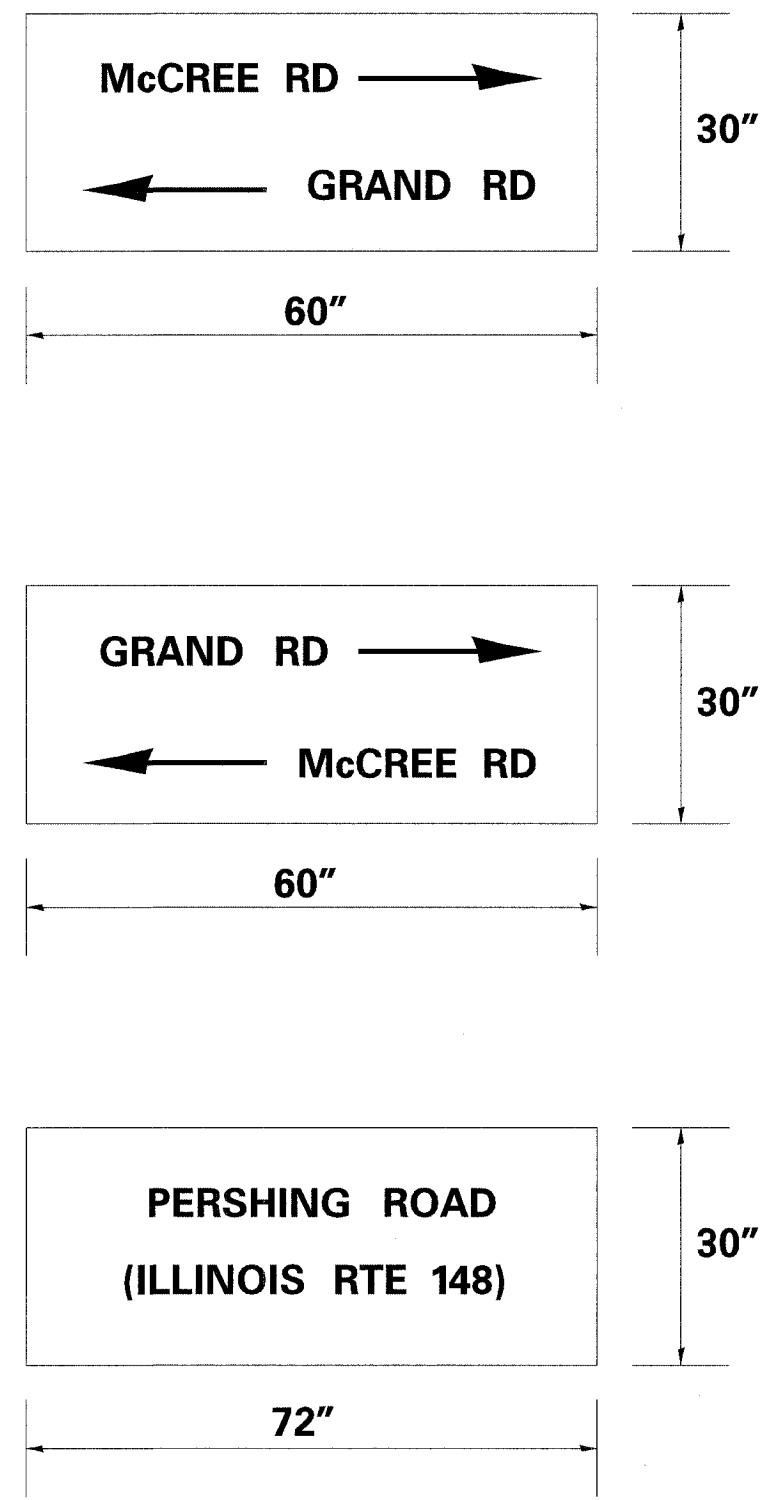

PHASE DIAGRAM, SIGN PANEL