


F.A.P. RTE.	SECTION	COUNTY	TOTAL SHEETS	SHEET NO.
726	130 I-2,TS	WILLIAMSON	90	38
STA. 118+00.00		TO STA. 118+75.00		
FED. ROAD DIST. NO.	ILLINOIS	FED. AID PROJECT		

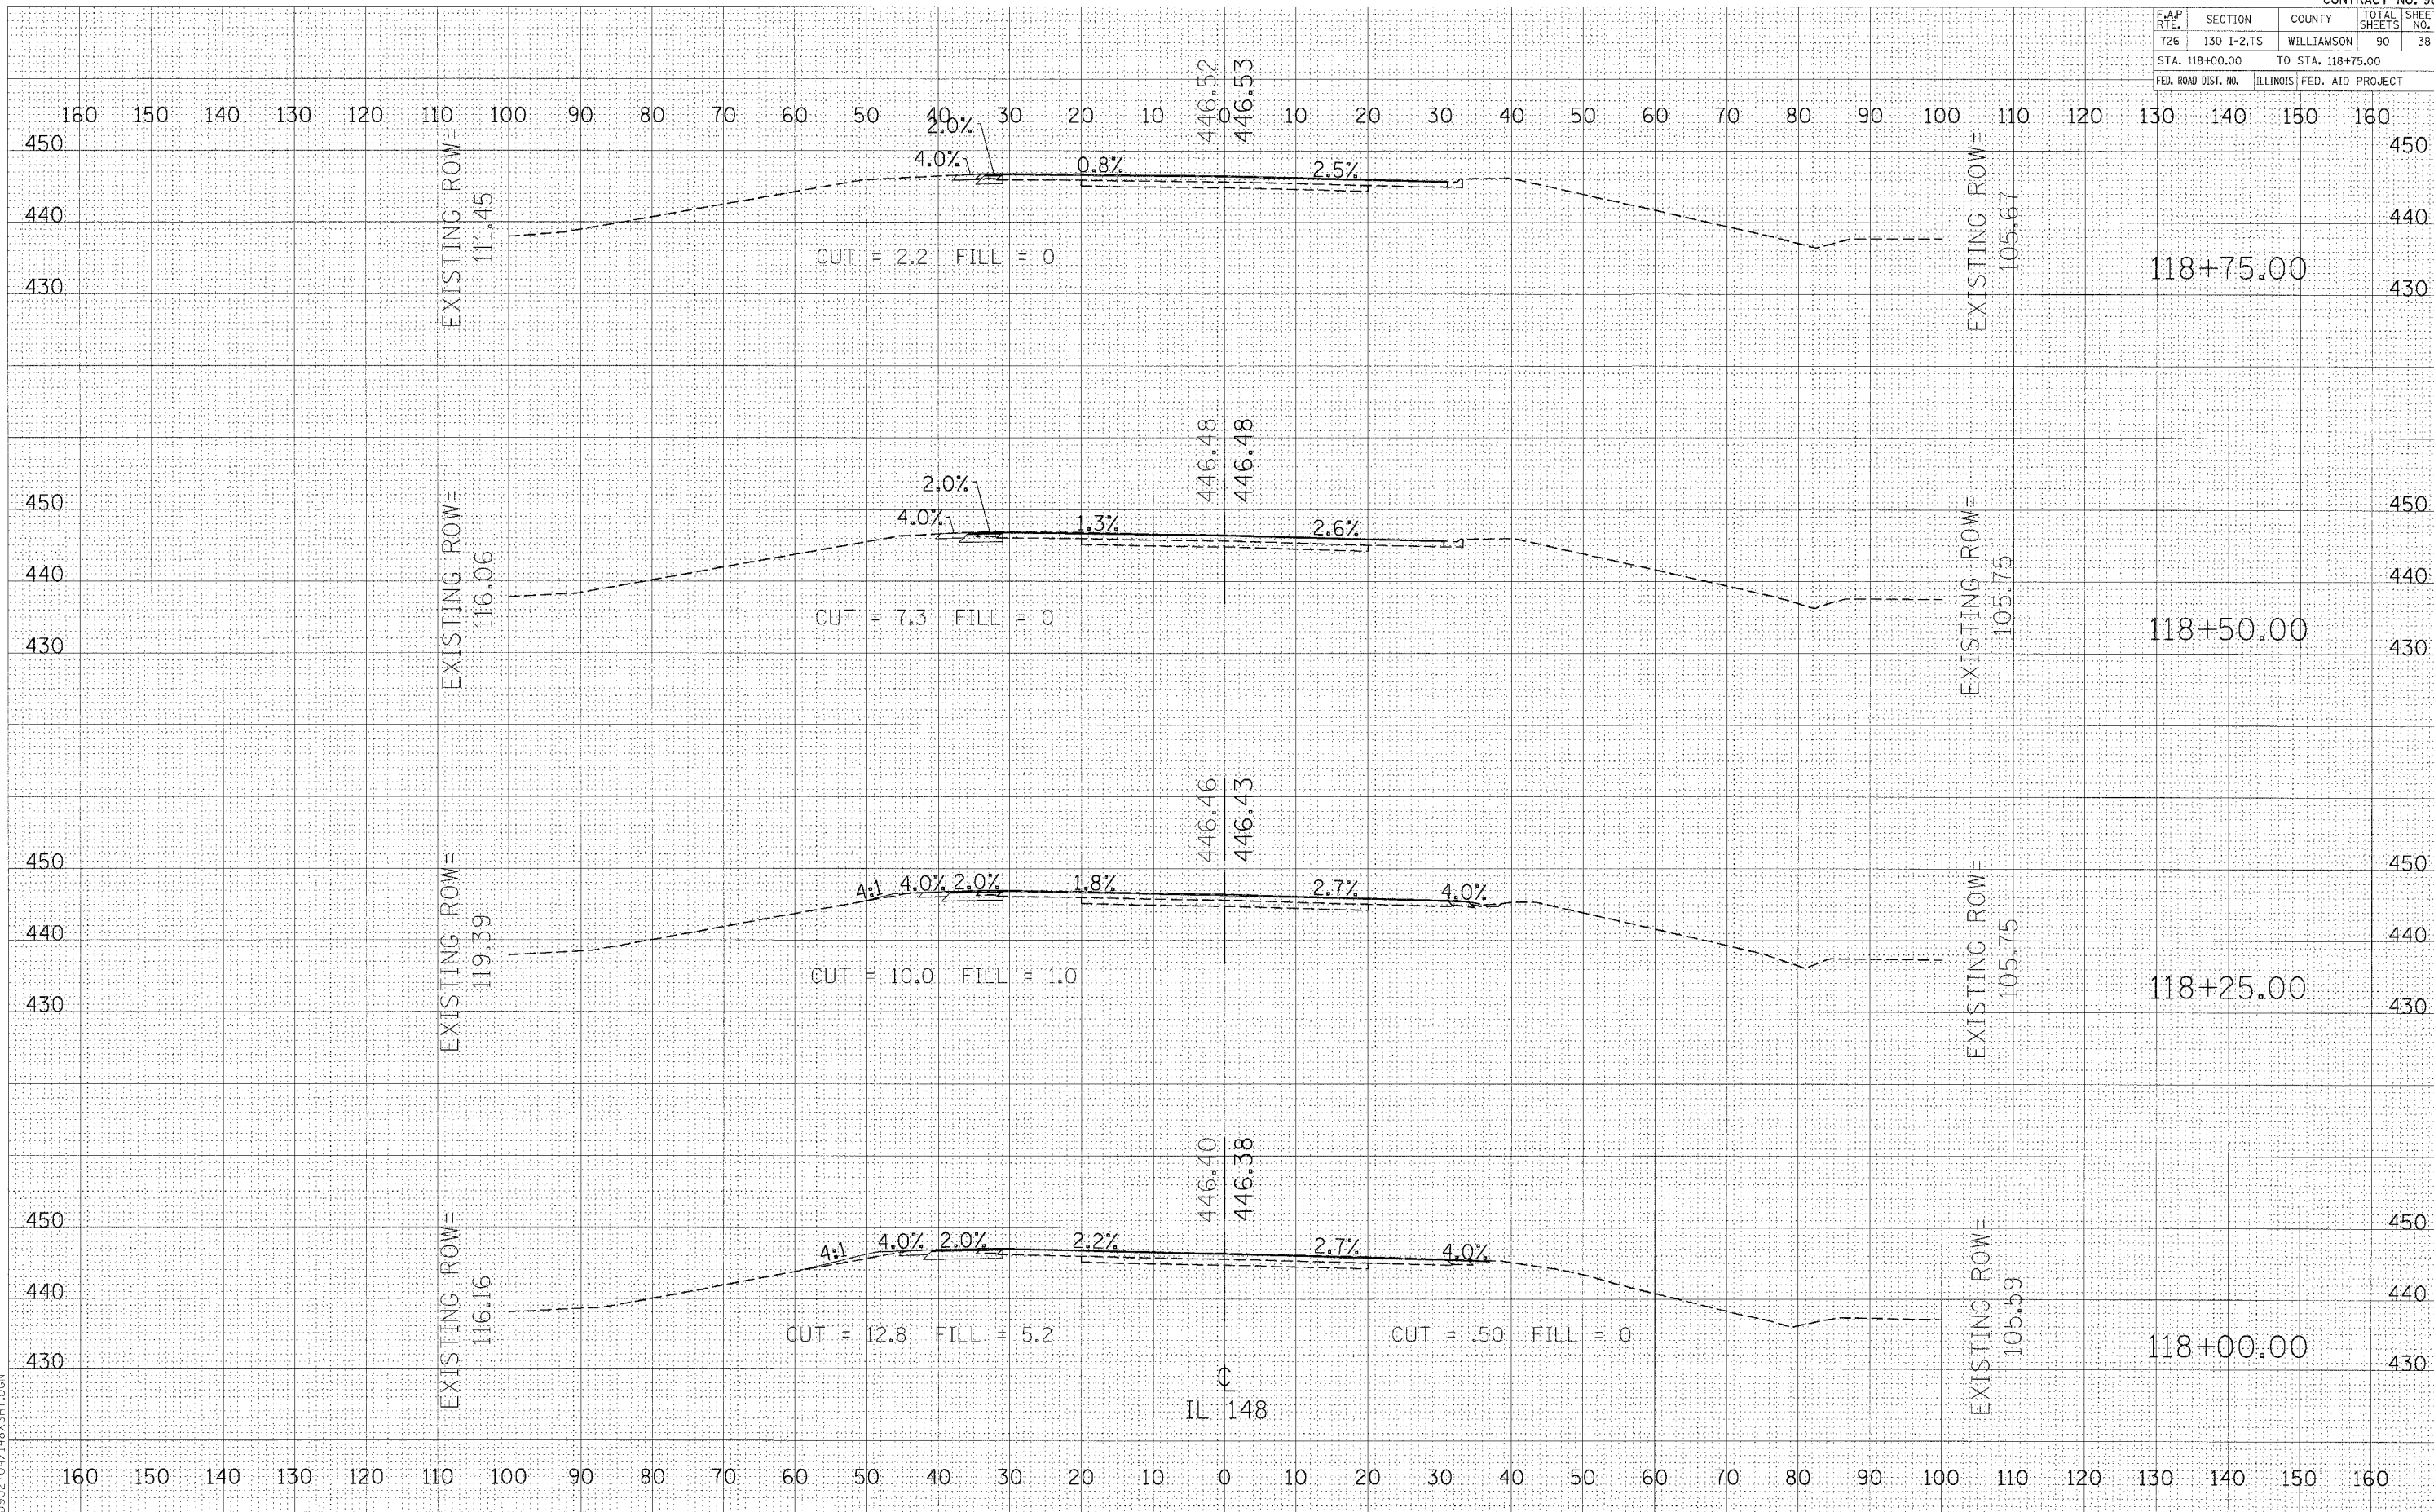

DATE	BY

DATE	BY

PLOT DATE = 08/05/04
 FILE NAME = 118X148
 PLOT SCALE = 1"=40'
 REFERENCE = 118X148
 D902704/118X148.DGN