


F.A.P. RTE.	SECTION	COUNTY	TOTAL SHEETS	SHEET NO.
726	130 I-2,15	WILLIAMSON	90	78
STA. 2+00.00 TO STA. 2+10.00				
FED. ROAD DIST. NO. ILLINOIS FED. AID PROJECT				

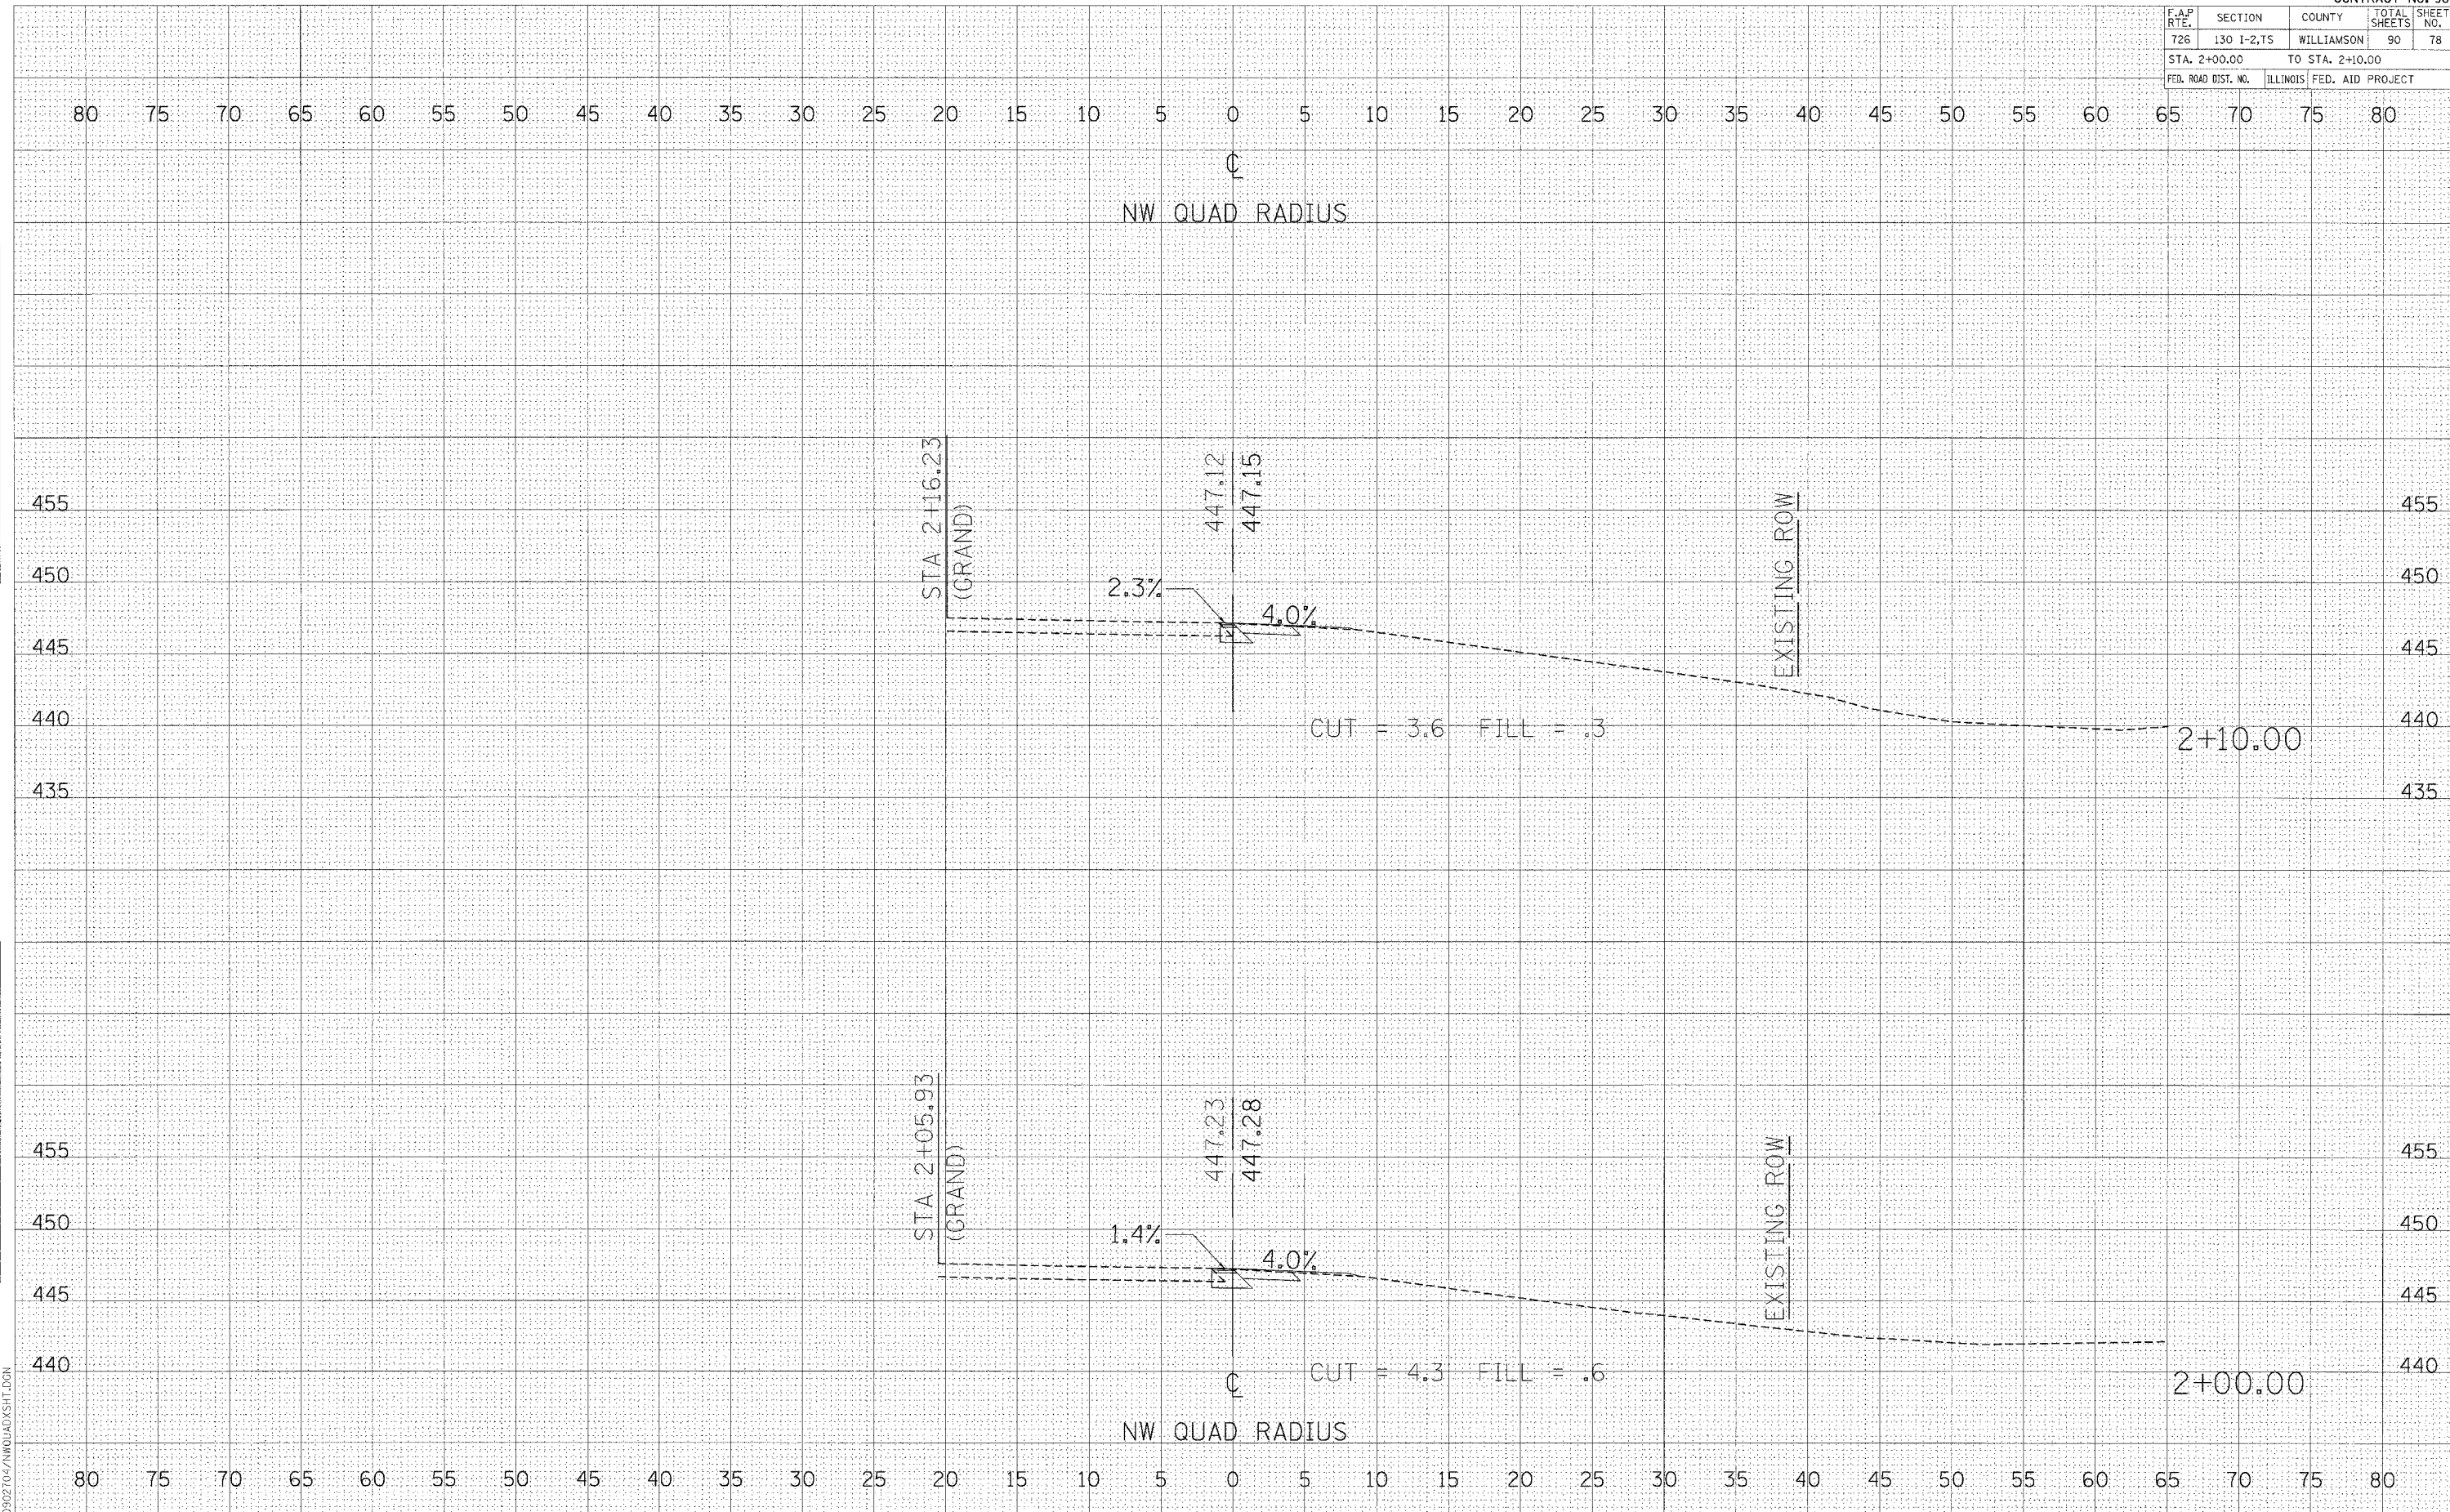

BY	DATE

BY	DATE

PLOT DATE * DATE *
 FILE NAME * FILE *
 PLOT SCALE * SCALE *
 REFERENCE * REF *
 D:\902704\NWQUAD\SHIT.DGN